

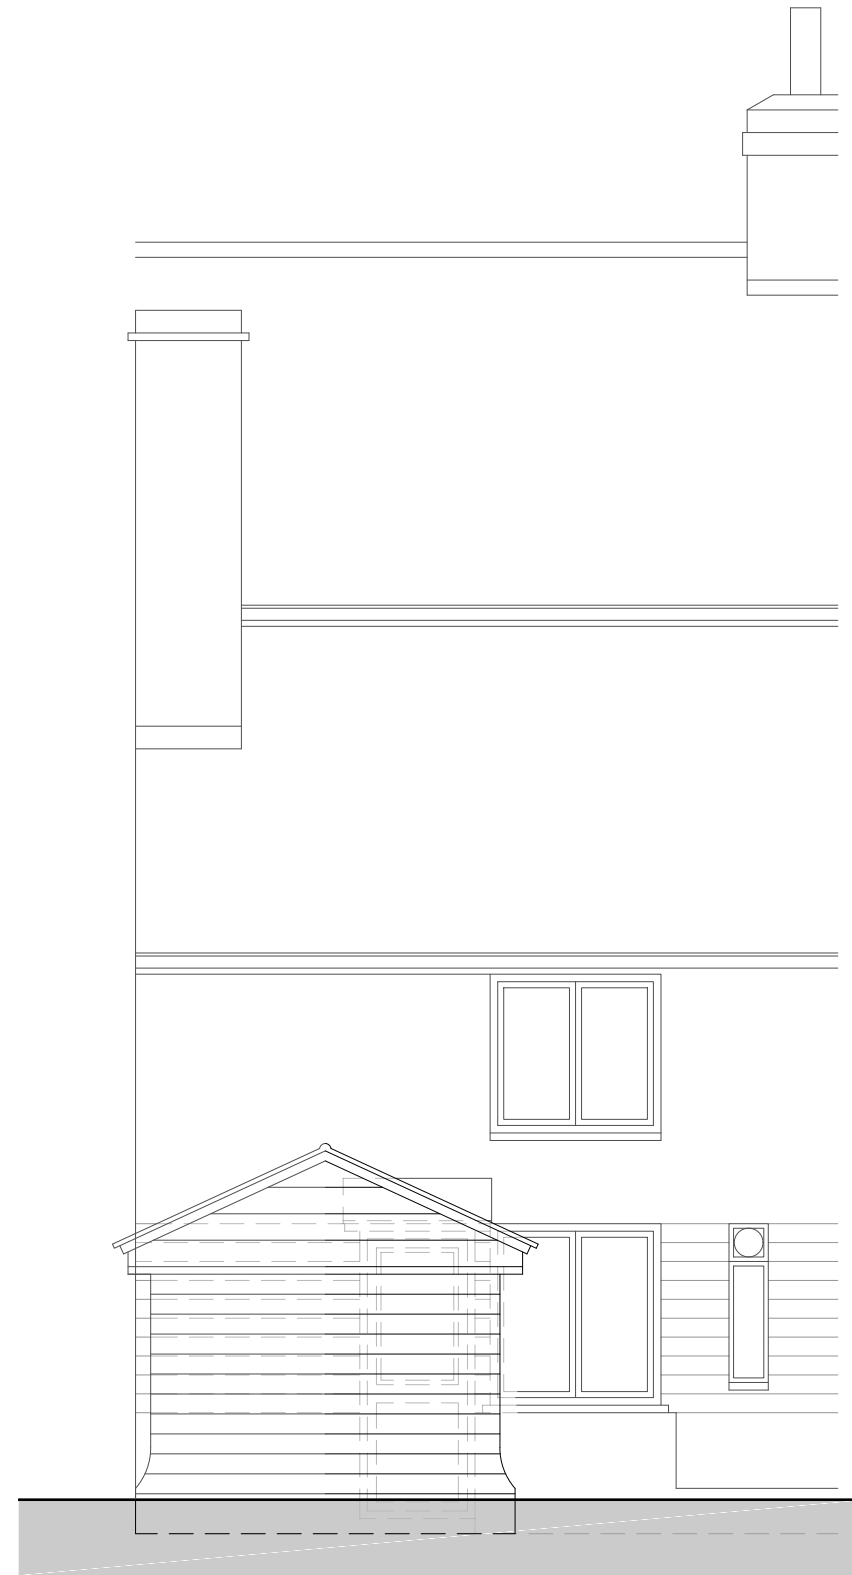


EXISTING SIDE ELEVATION

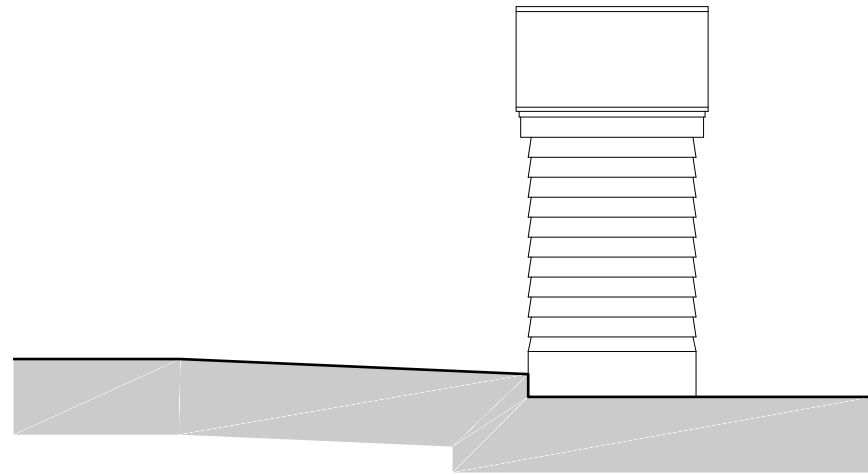

EXISTING REAR ELEVATION (IN SITU ABOVE)

EXISTING FRONT ELEVATION

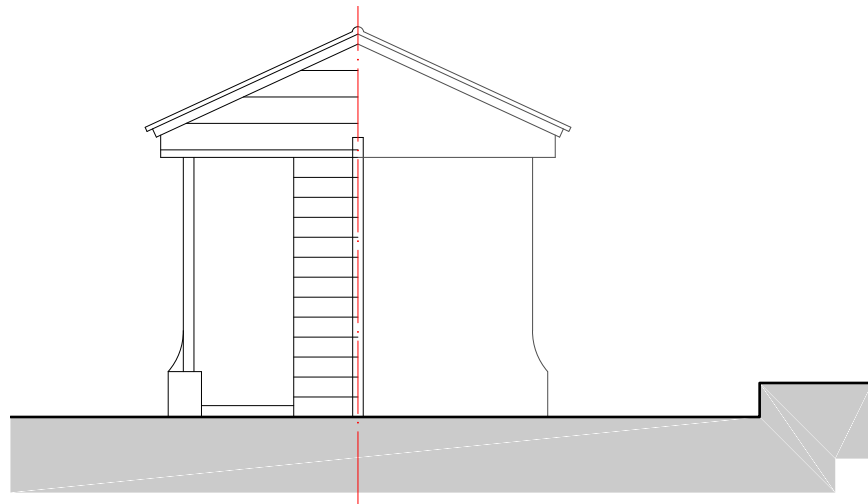

FOR PLANNING

21 WEST STREET
HERTFORD

Title

EXISTING ELEVATIONS

Scale	Drawn	Checked	Date
1:50 @ A3	KC	HE	DEC 23
Drawing Number	Revision		
1732_YPUK_P005			



YOURPLANS
Planning design specialists