




PROPOSED SIDE ELEVATION

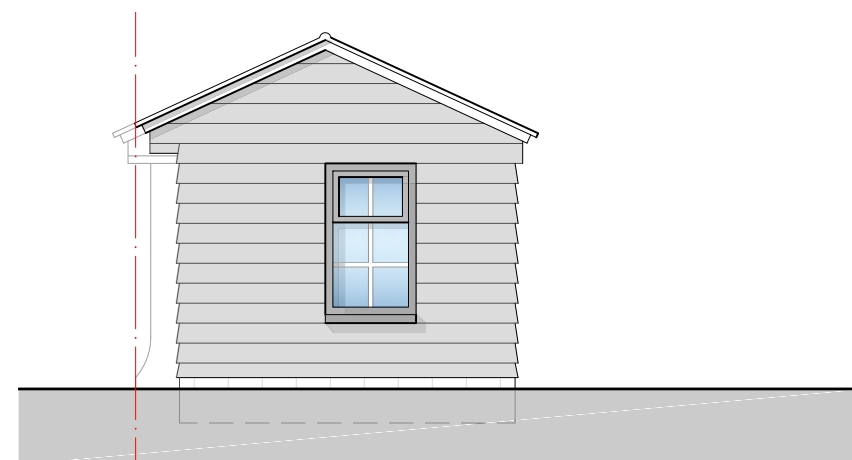

PROPOSED REAR ELEVATION (IN SITU ABOVE)



PROPOSED FRONT ELEVATION

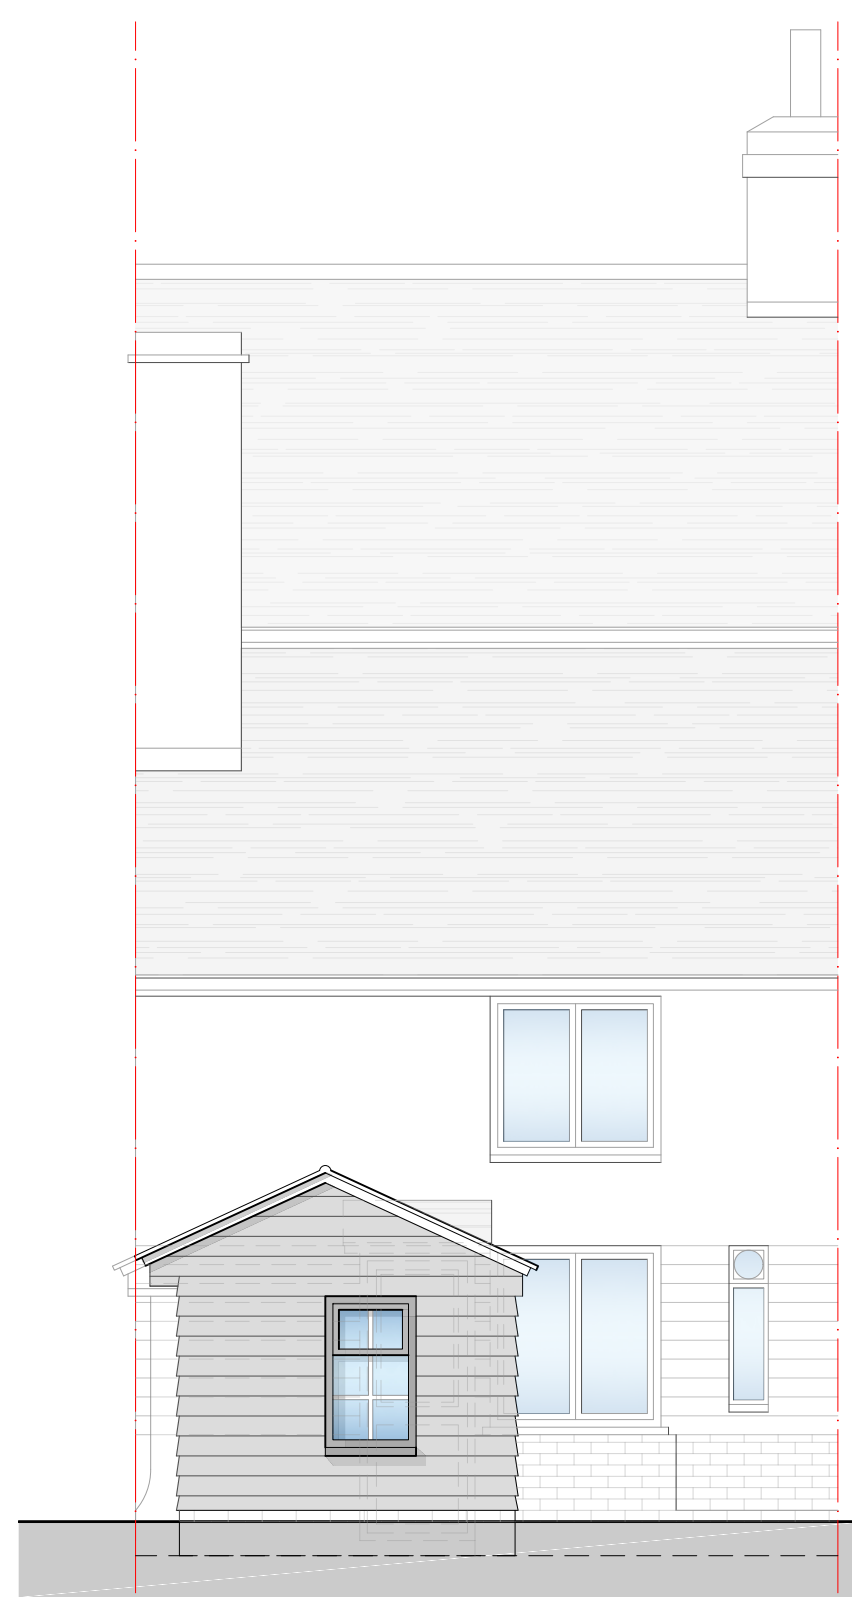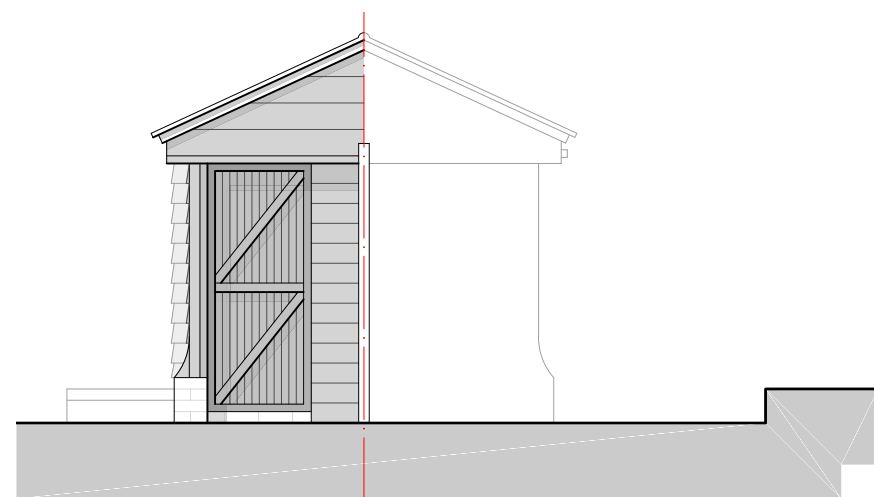

FOR PLANNING

21 WEST STREET
HERTFORD

Title

PROPOSED ELEVATIONS

Scale	Drawn	Checked	Date
1:50 @ A3	KC	HE	DEC 23
Drawing Number			Revision
1732_YPUK_P007			P1



YOURPLANS
Planning design specialists