


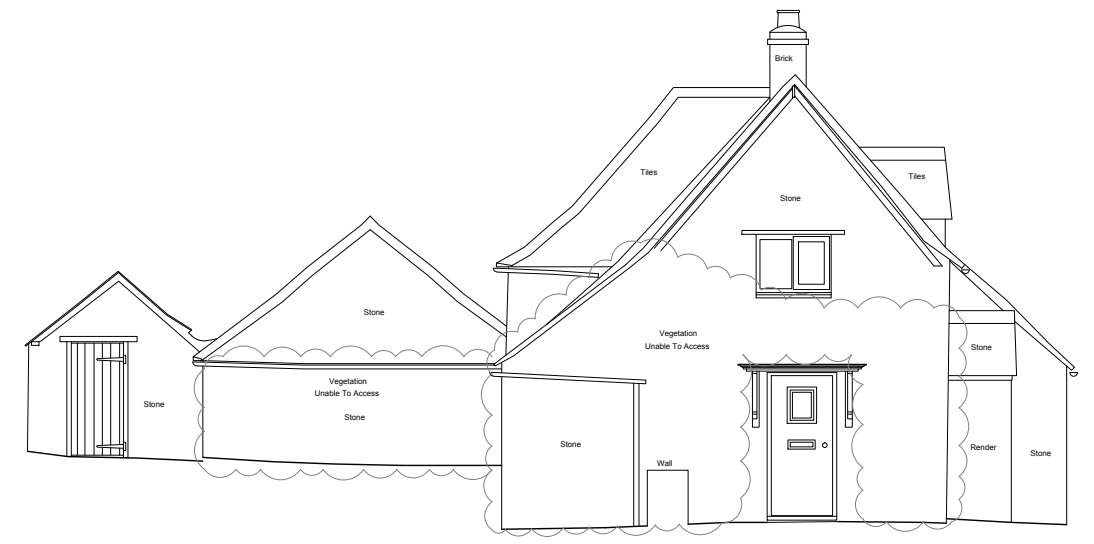


97.00 ADD

01 South Elevation



97.00 ADD

02 West Elevation

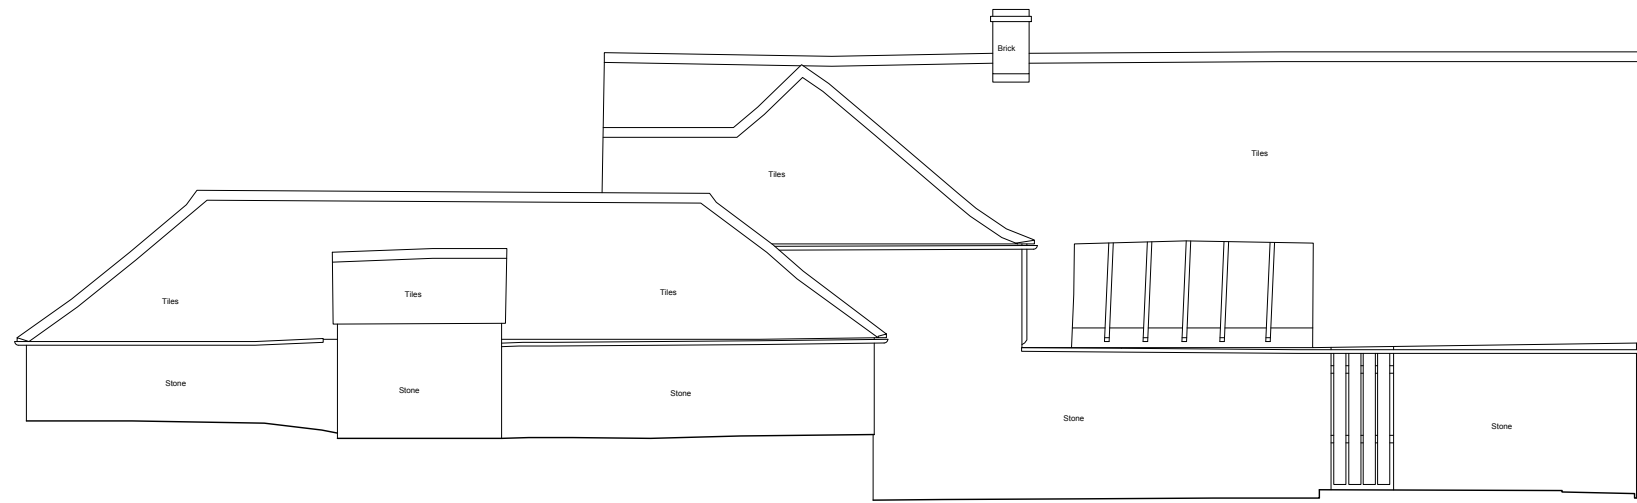

97.00 ADD

03 North Elevation



97.00 ADD

04 East Elevation



notes	Key	rev	description	date	9 The Common, Siddington Cirencester, GL7 6EY t: 07949 946798 e: info@rixonarchitects.com job title Heather Cottage, Ampney St Peter	<b>RIXON</b> <b>ARCHITECTS</b>	drawing title / location		drawn by
		A	Issued for planning	15.11.2022			Existing Elevations	JMA	
							status	scale	checked by
							PLANNING	1:100 @ A3	JR
							project number	drawing number	revision
							2223	13	-