


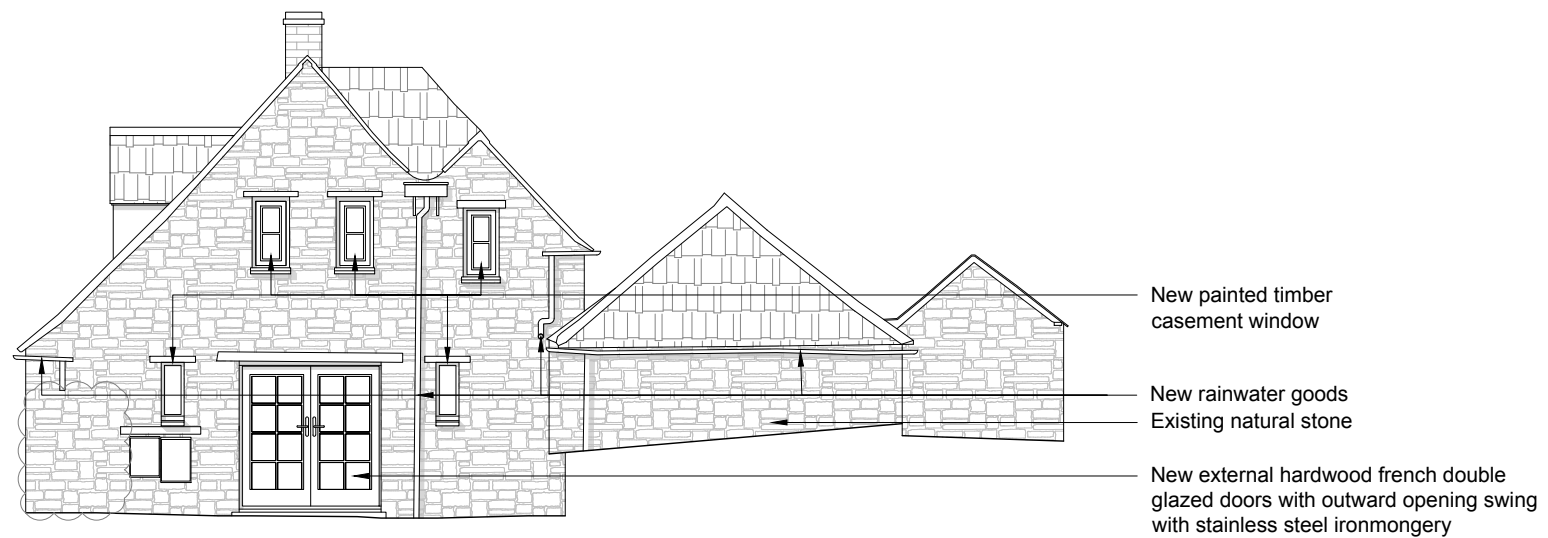

03 West Elevation



04 East Elevation



notes	Key	rev	description	date	<p>9 The Common, Siddington Cirencester, GL7 6EY</p> <p>t: 07949 946798 e: info@rixonarchitects.com</p> <p>job title Heather Cottage, Ampney St Peter</p>	<p>RIXON ARCHITECTS</p>	drawing title / location		<p>drawn by JMA</p> <p>checked by JR</p> <p>revision D</p>
		A	Issued for Information	14.02.2023			Proposed Elevations 1 of 2		
		B	Issued for Information	29.03.2023			status	scale	
		C	Issued for Information	07.06.2023			PLANNING	1:100 @ A3	
		D	Issued for Planning	31.10.2023			project number	drawing number	
				2223	14				