



FIRST FLOOR PLAN

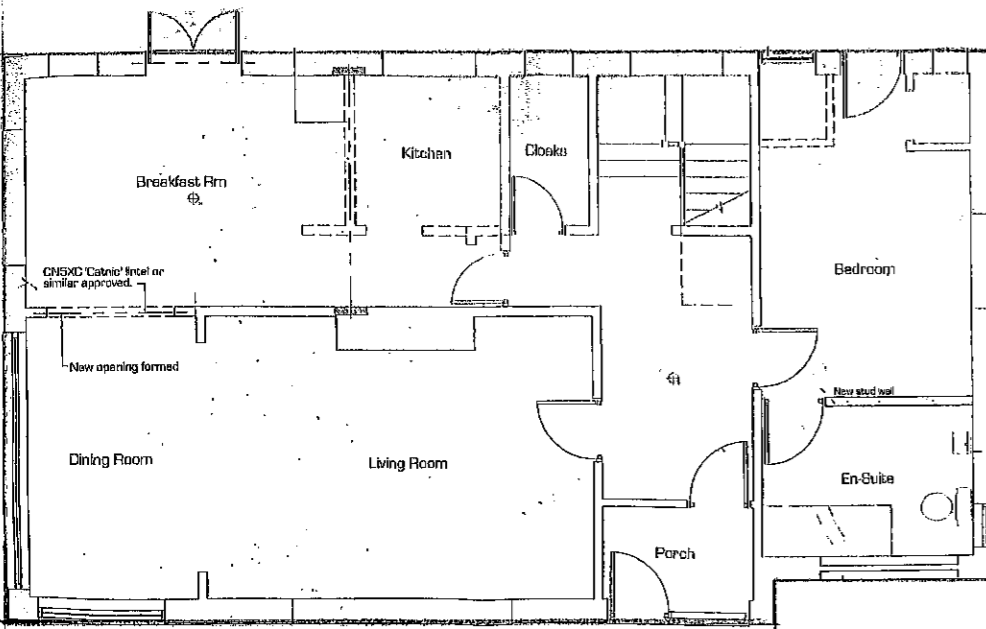


GROUND FLOOR PLAN


SCALE 1:100

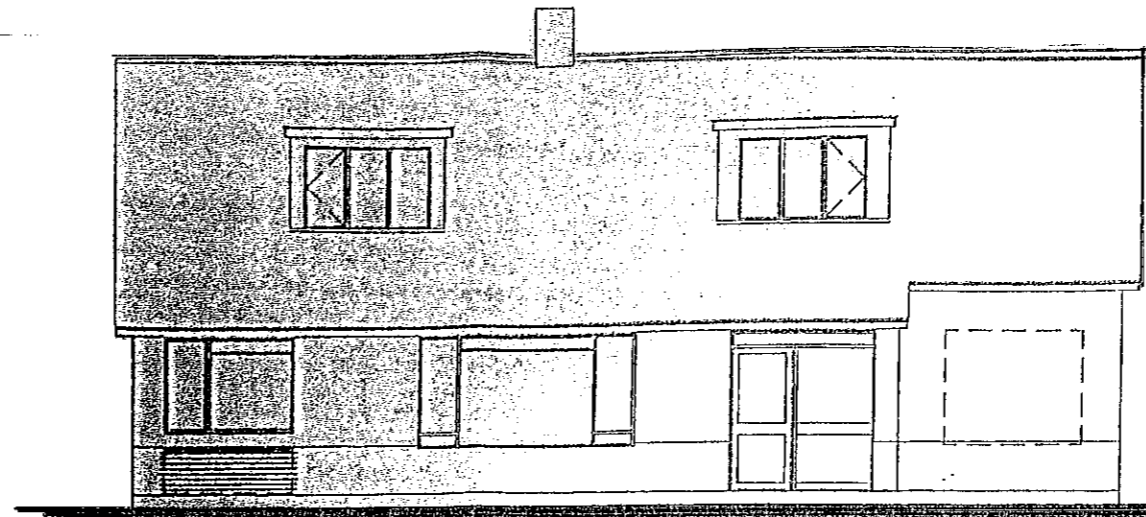


EAST

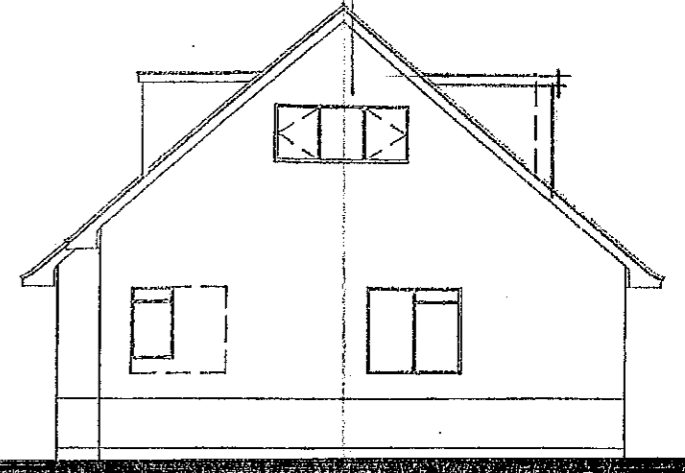

NORTH

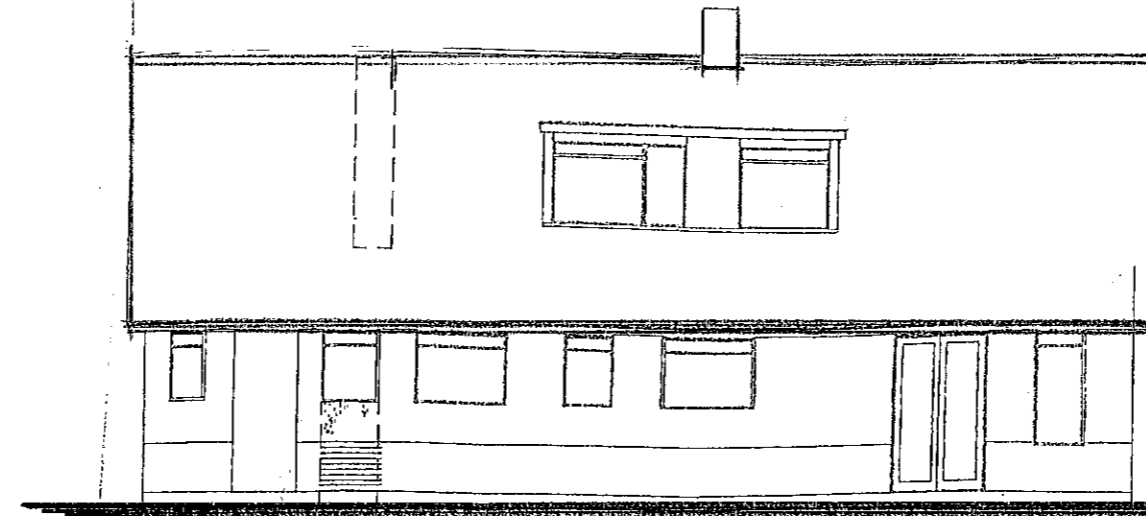

WEST

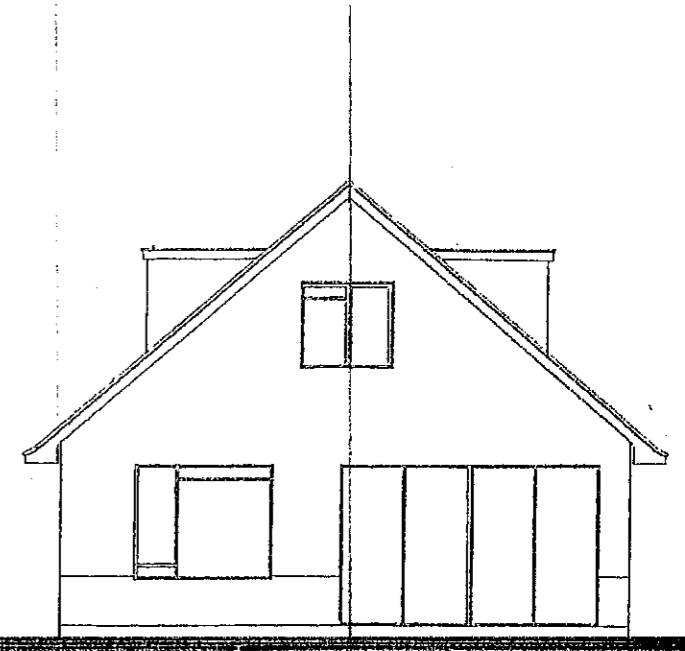

SOUTH

ELEVATIONS

CLIENT Dolphin Holdings Ltd
 PROJECT 6 Pinewood Road, Branksome, Poole
 DWG TITLE Plans and Elevations of Existing Bungalow

BARRY J MILLS LTD		Wessex House St. Leonards Road Bournemouth BH8 8QS
Tel : 01202 290469	barryjmillsltd@hotmail.co.uk	

DATE 15.05.17 A3 size SCALE 1:100

Architectural & Planning Consultant DWG NO J.19.2016-05