



Roof Plan

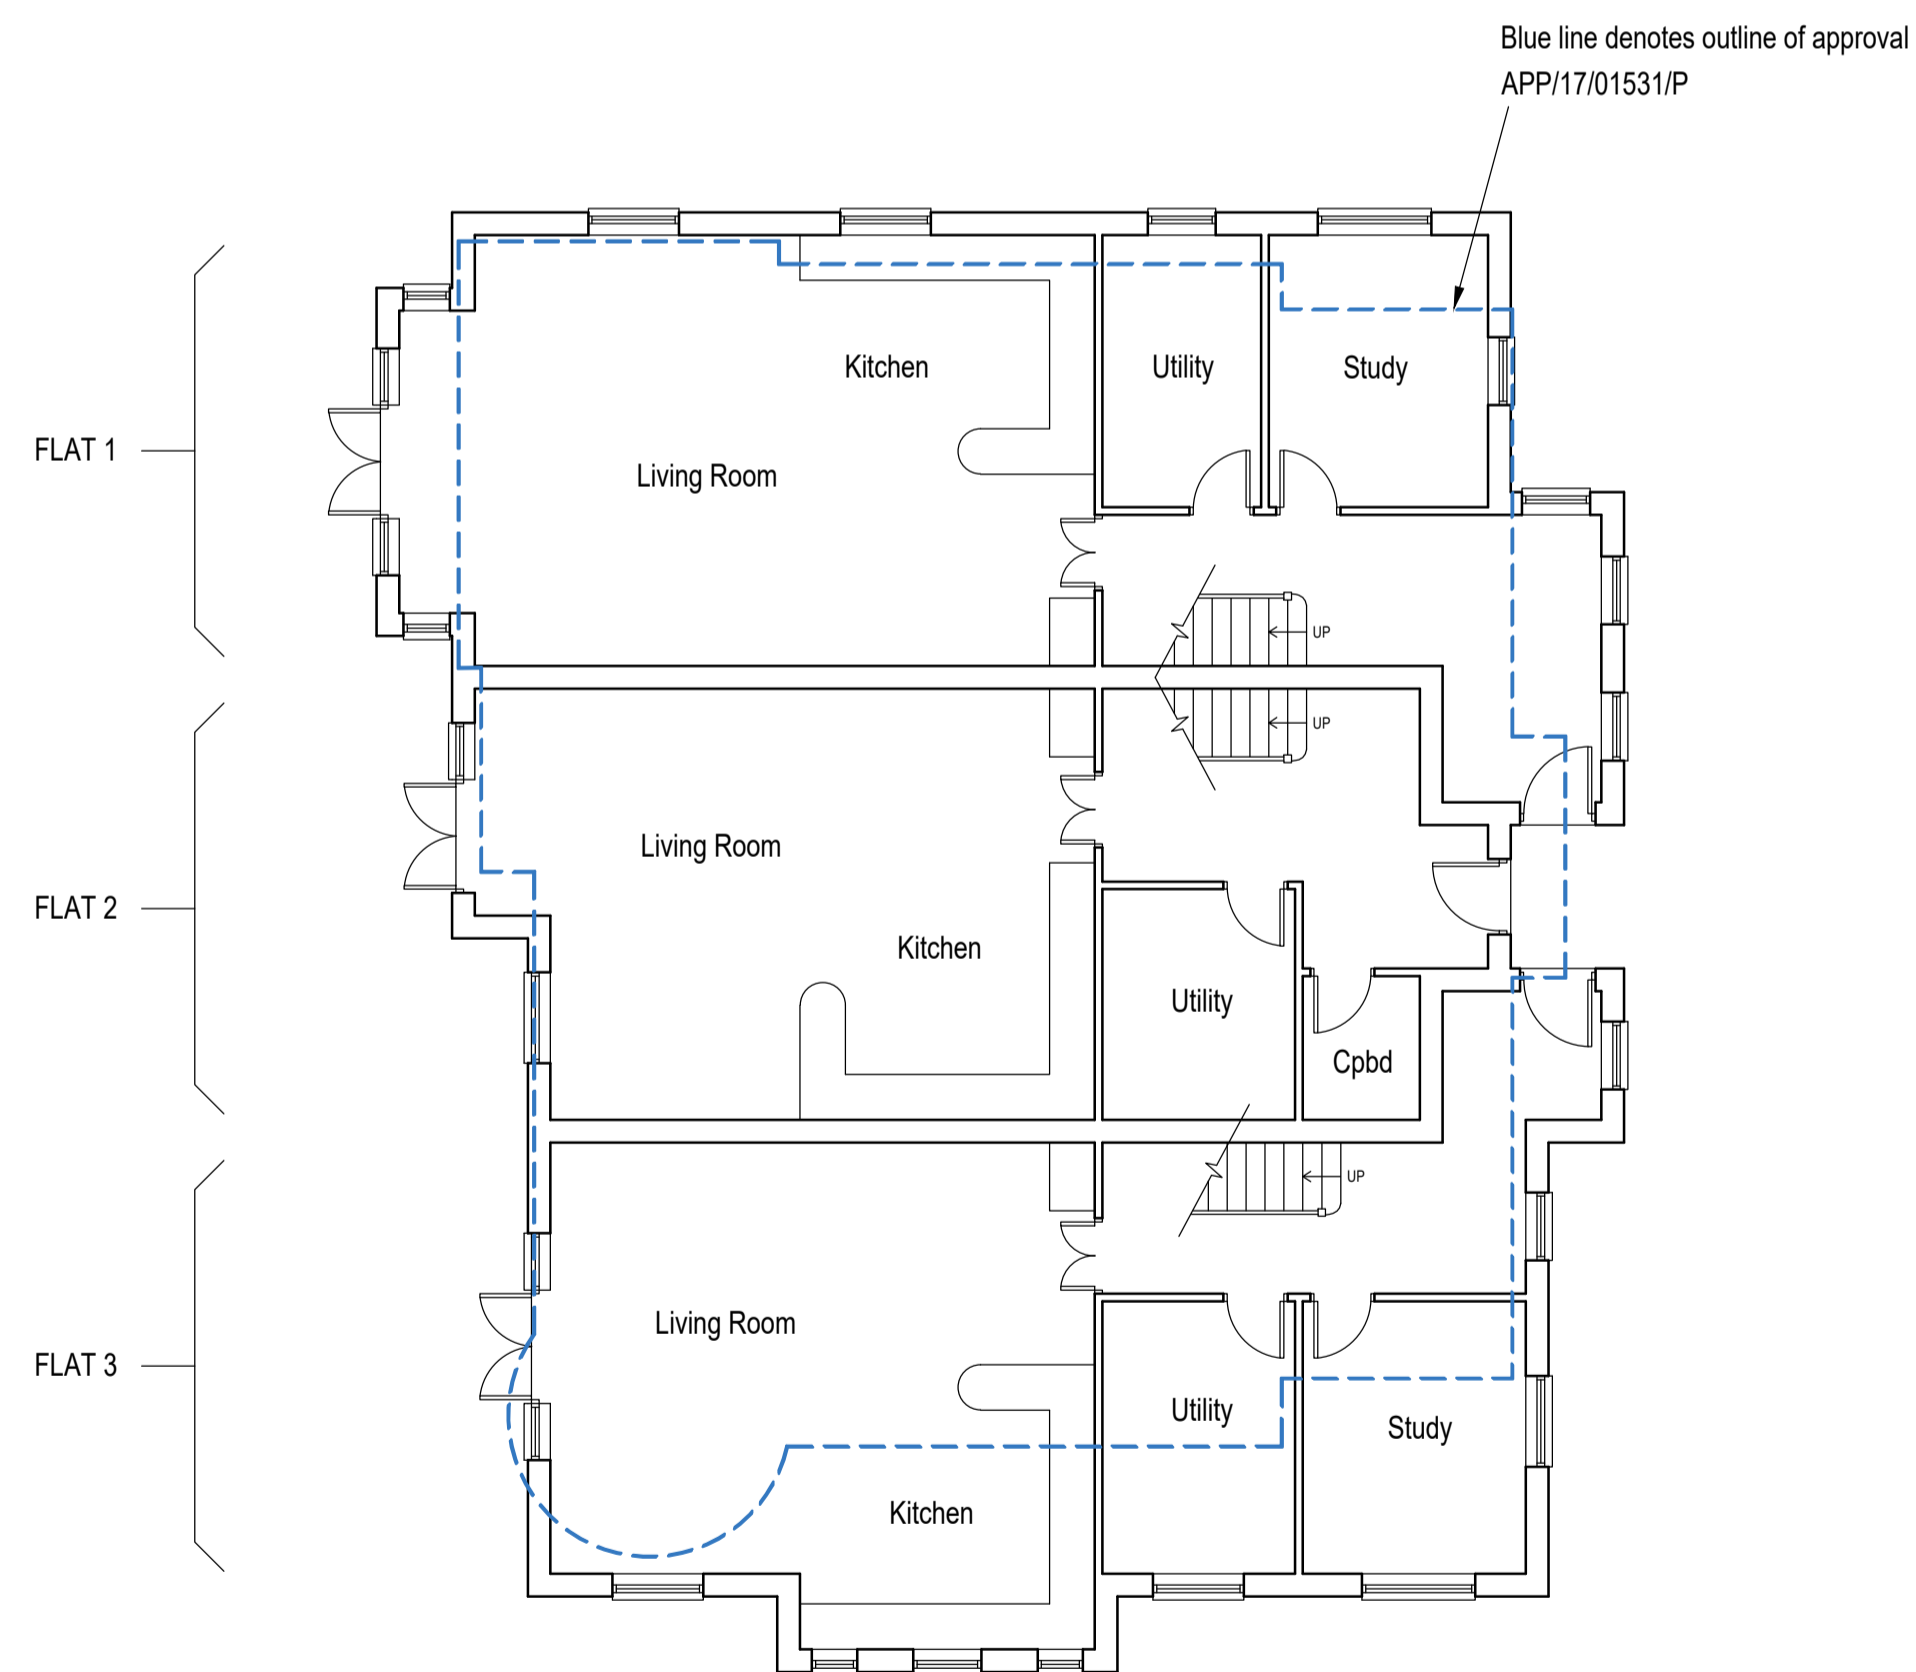


Ground Floor Plan

1 : 100
0 1 2 3 4 5m

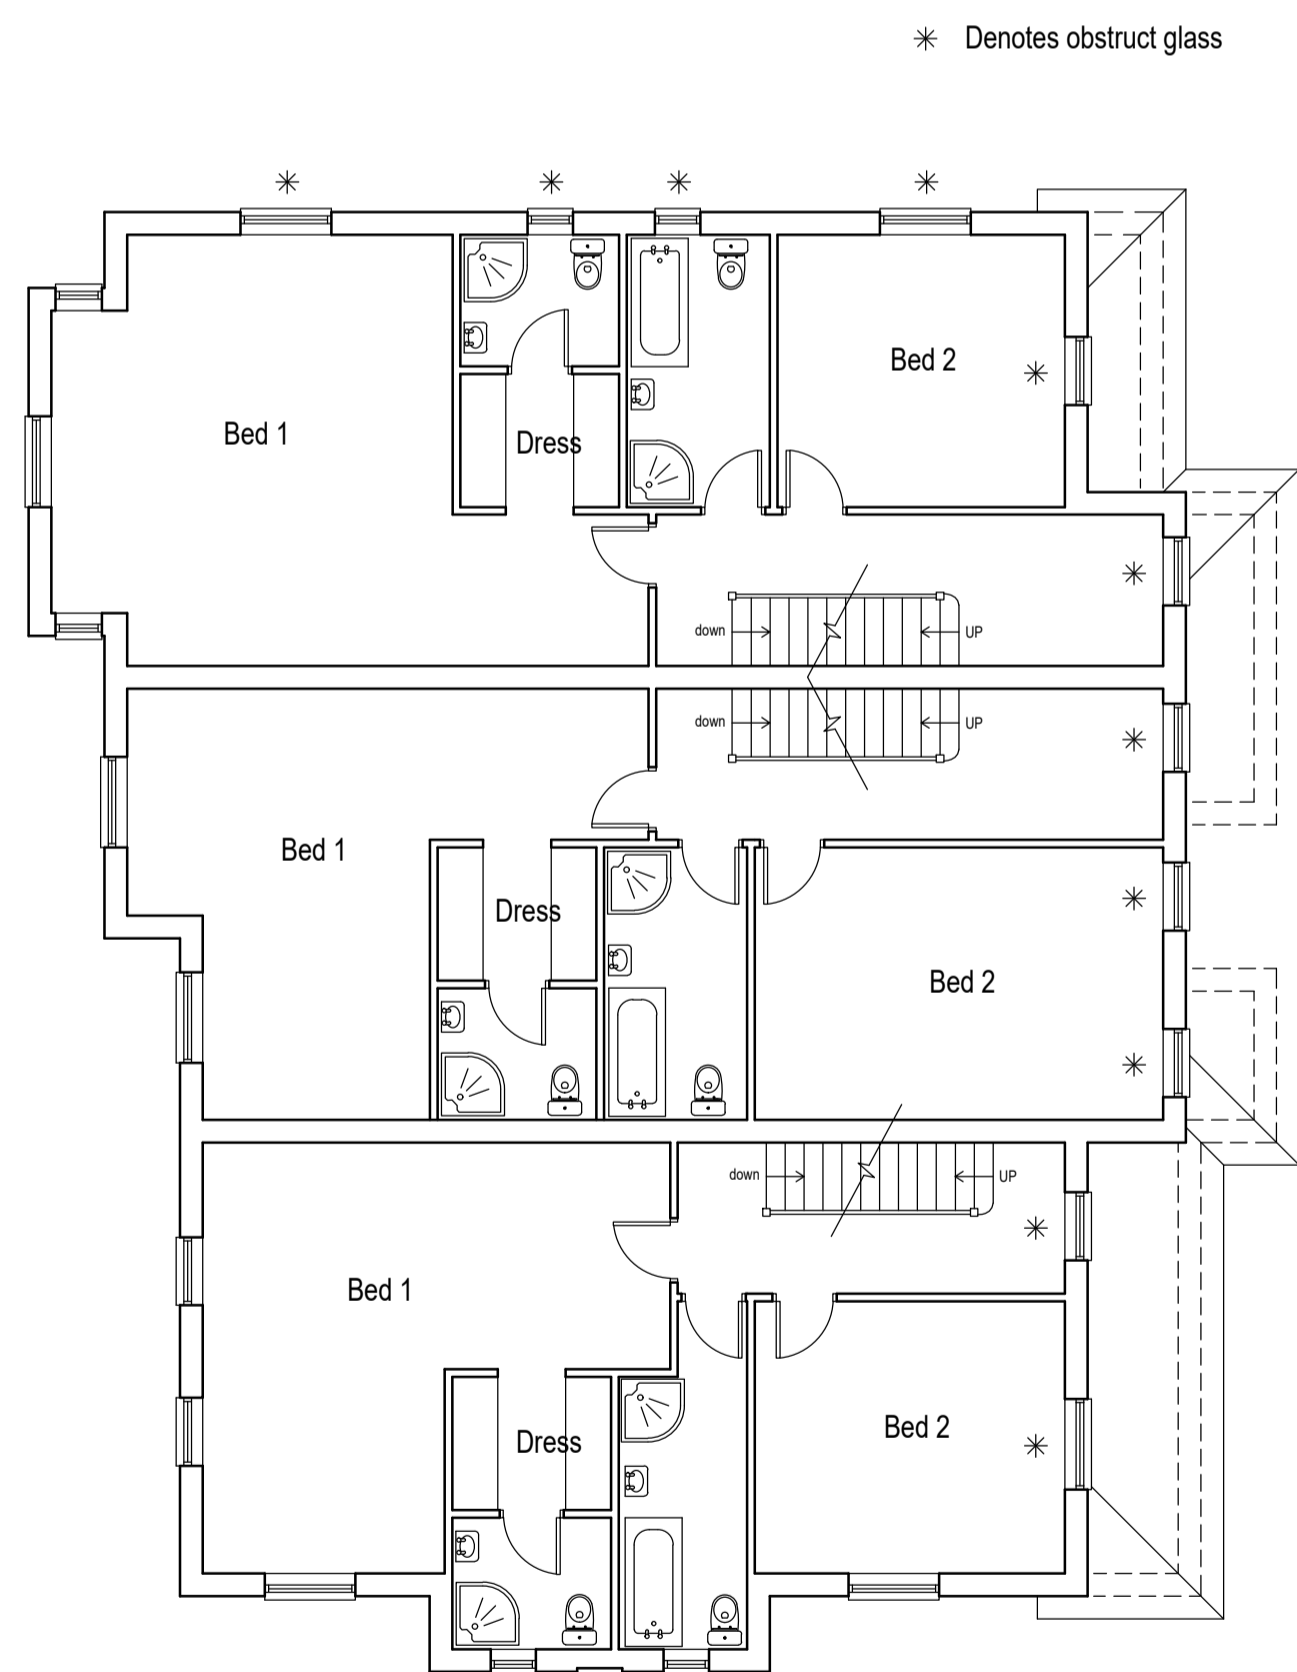

First Floor Plan

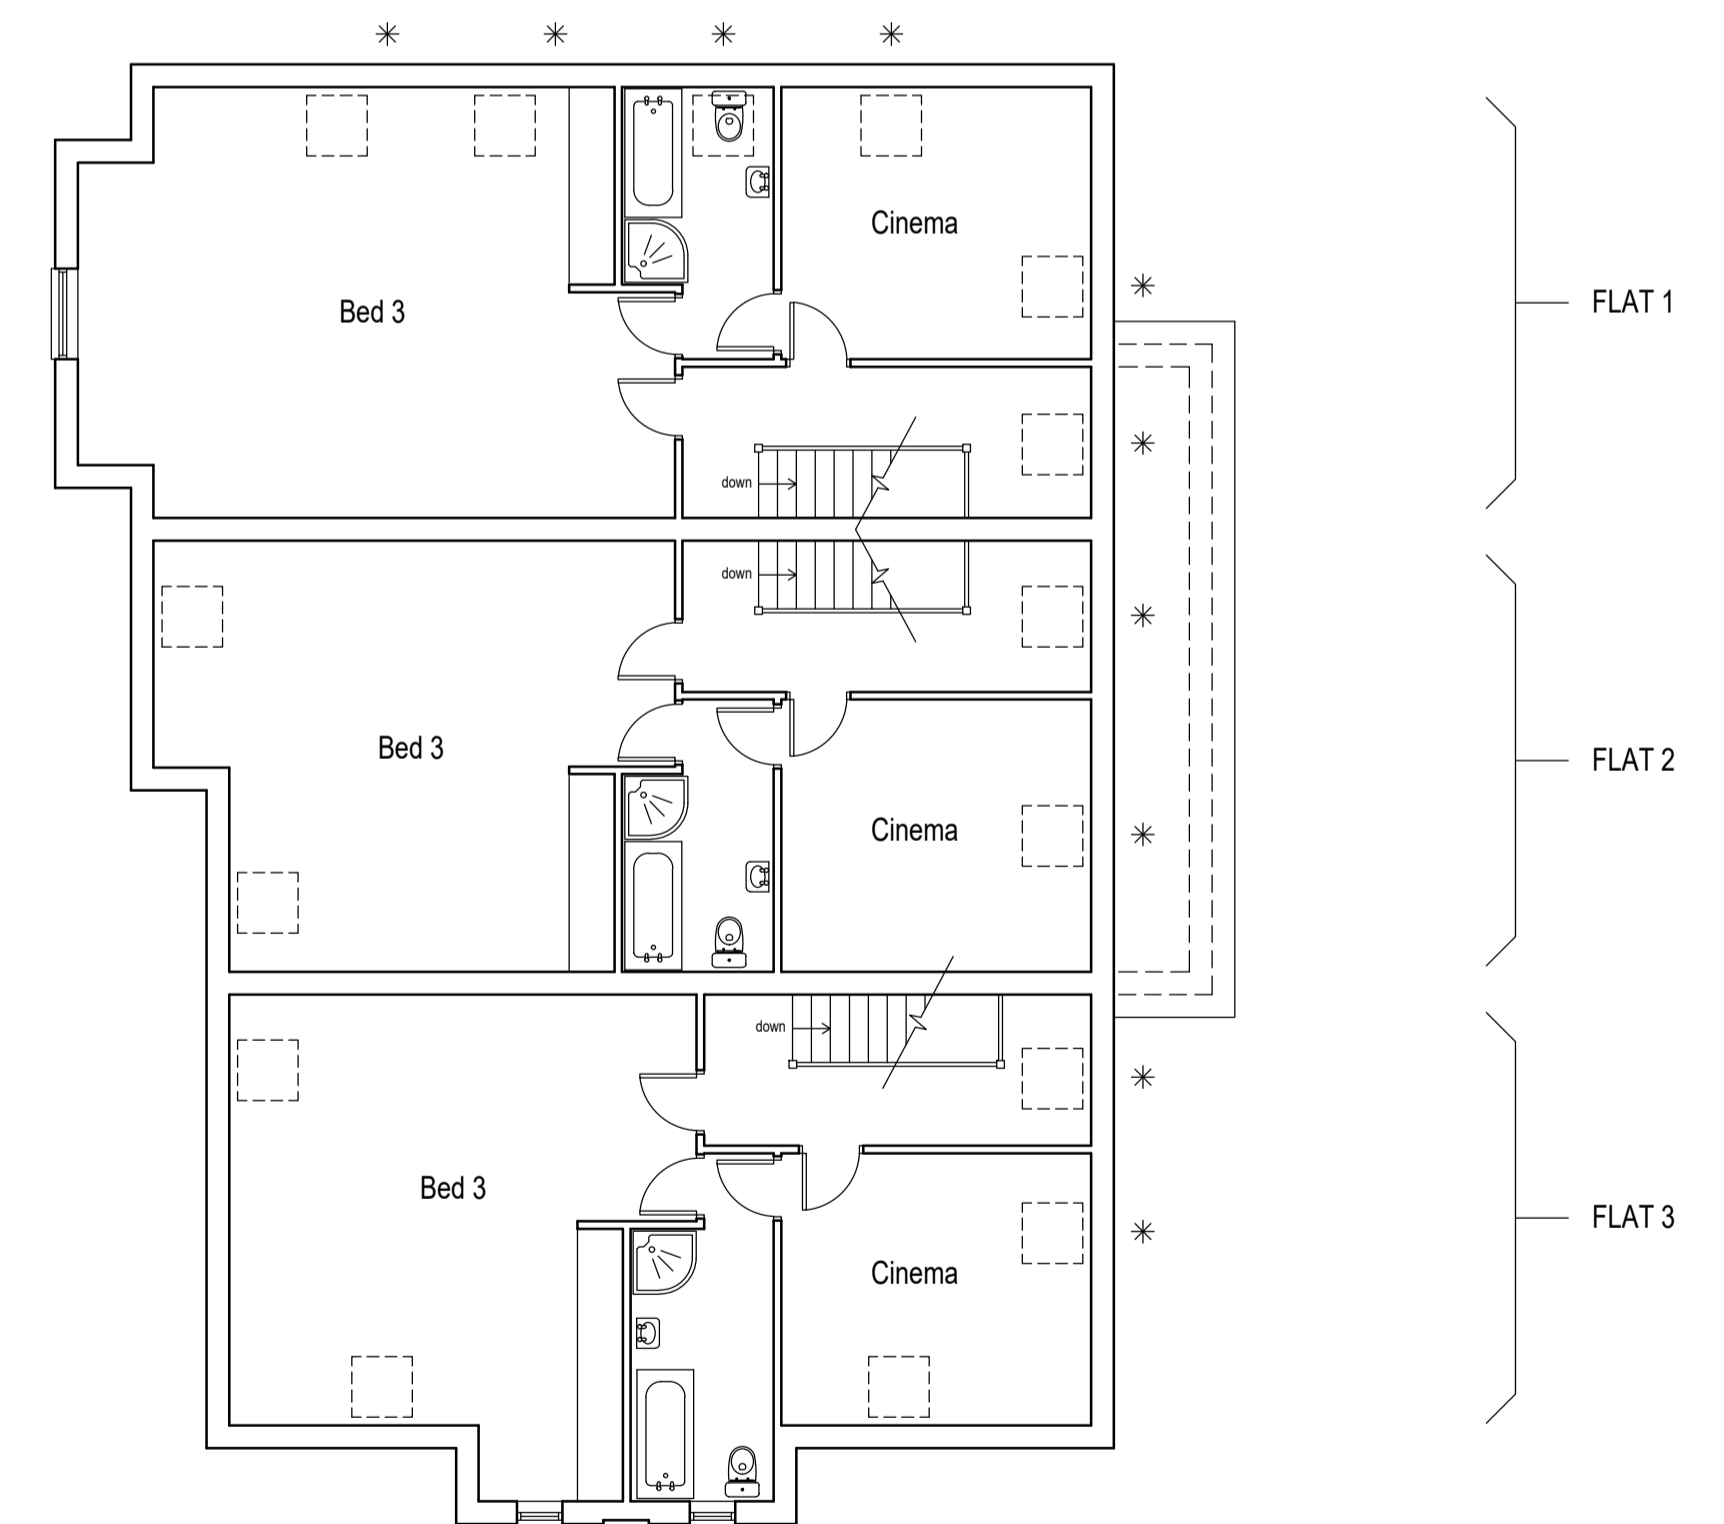

Second Floor Plan

CLIENT Dolphin Holdings Ltd
PROJECT 6 Pinewood Road, Branksome, Poole
DWG TITLE Proposed Floor Plans

BARRY J MILLS LTD

Tel : 01202 290469 baryjmillsltd@hotmail.co.uk

Wessex House
St. Leonards Road
Bournemouth BH8 8QS

DATE 30.11.23

A1 size SCALE 1:100

Architectural & Planning Consultant

DWG NO J.24.2023 - 13