


Existing Ground Floor Plan




Existing Rear Elevation



Existing Side Elevation

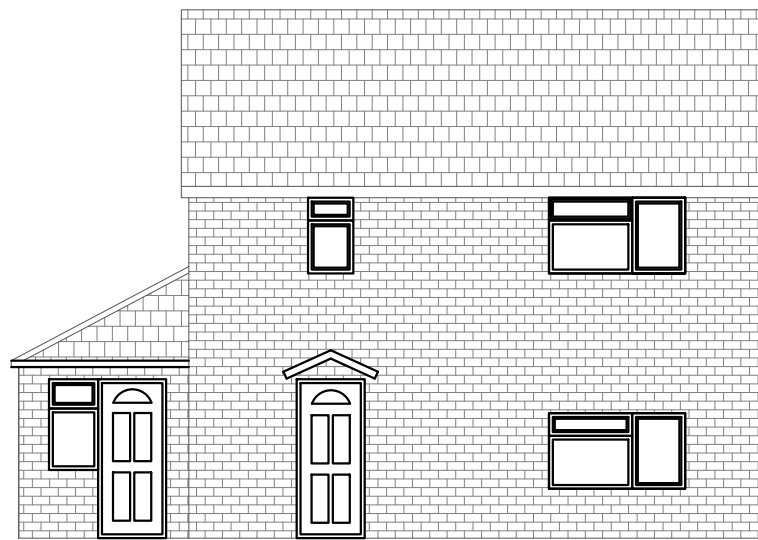

Existing Front Elevation

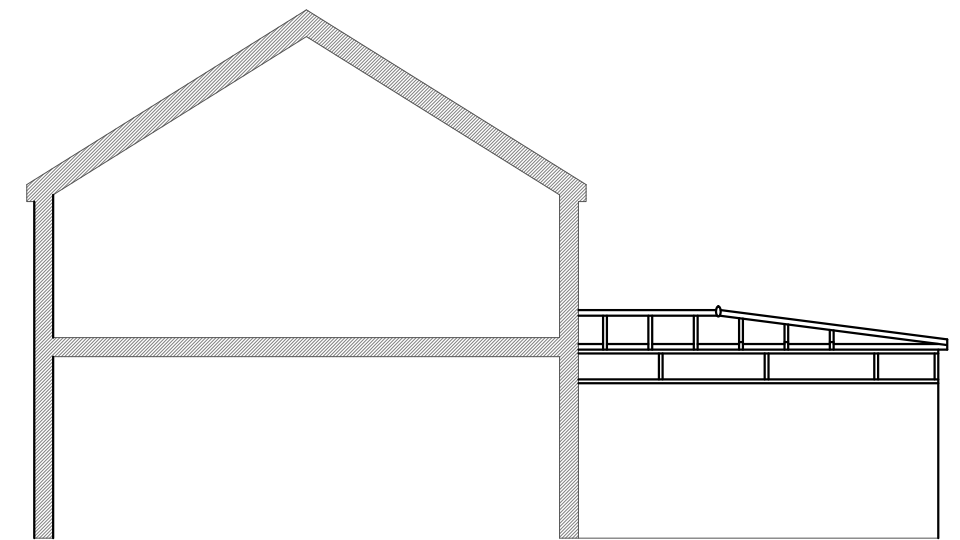

Existing LH Side Elevation

Revision A: Correction as requested. 15.12.23

Drawing Title: Existing Ground Floor Plan and Elevations		Project: Extension and Garden Room		Purpose: Planning Apporval	
Client: Leanne Collins, 8 Oatfield Road, Frampton on Severn, Gloucestershire GL2 7HP		Scale: 1:100 @ A3 1:50 @ A1	Dwg No: FRF01 01	Rev: A	
	Date: 12-09-22	Drawn By: SM			