

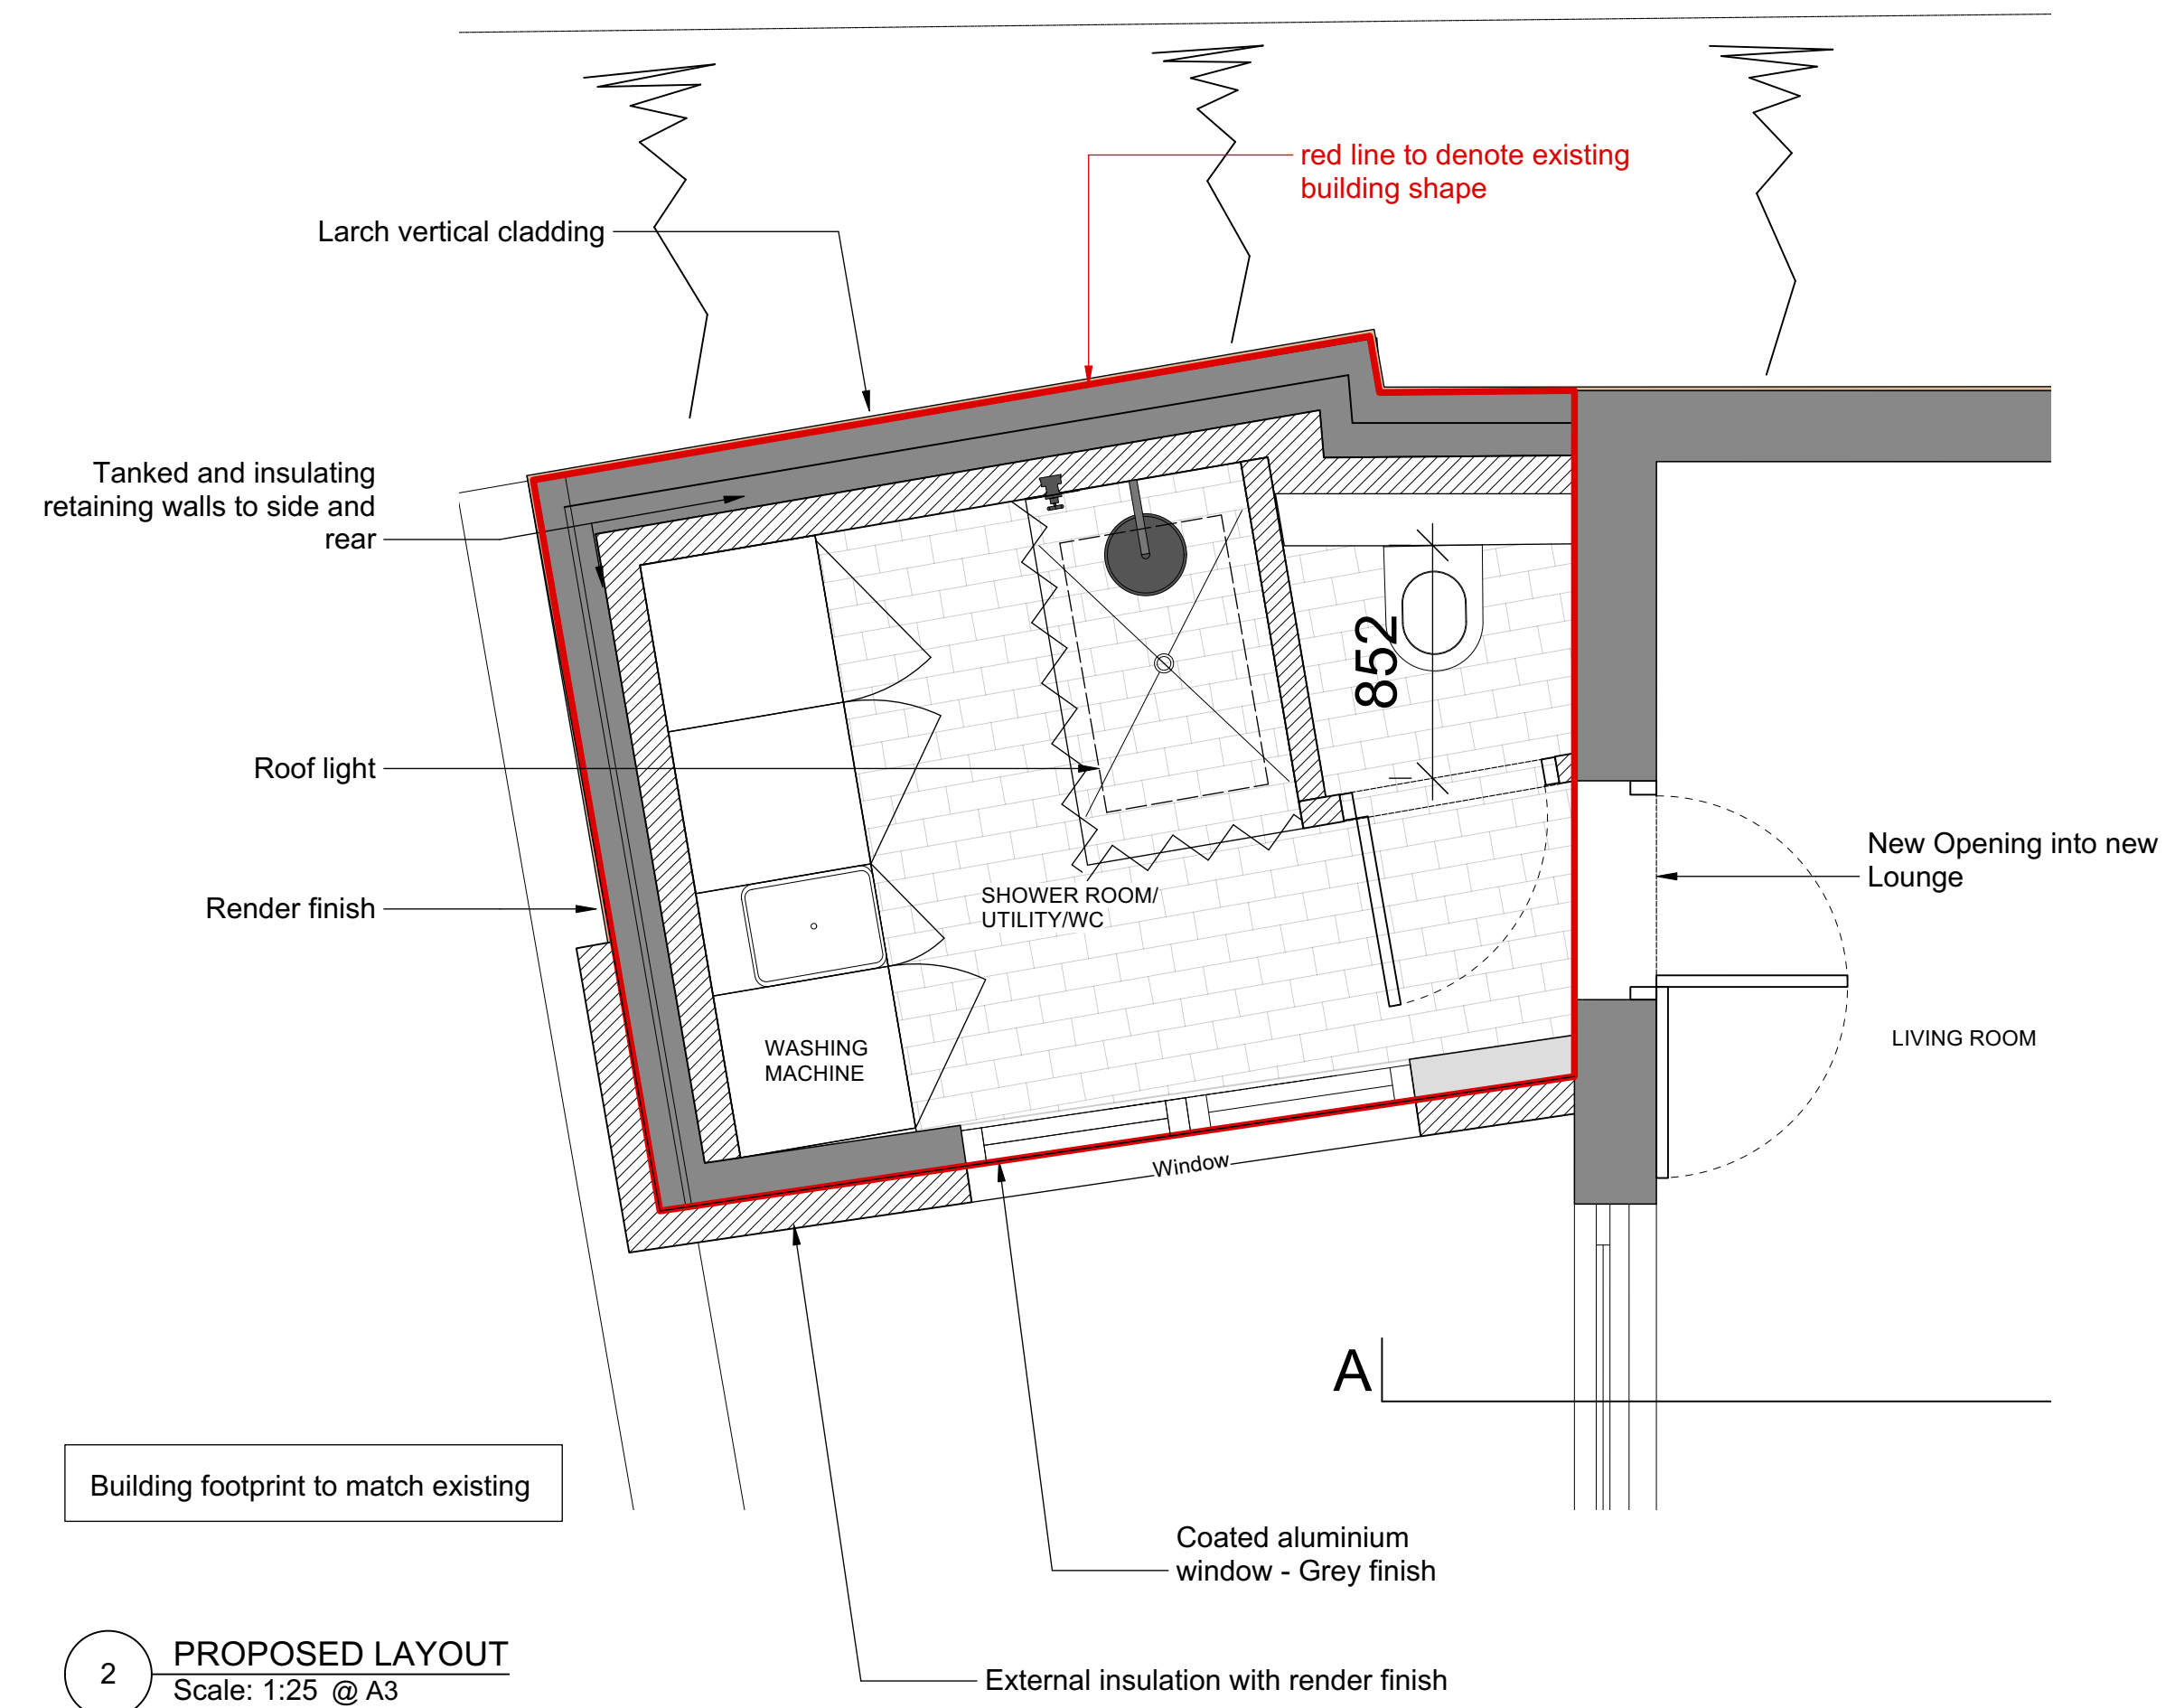



1 EXISTING GF LAYOUT
Scale: 1:25 @ A3

 

2 PROPOSED LAYOUT
Scale: 1:25 @ A3

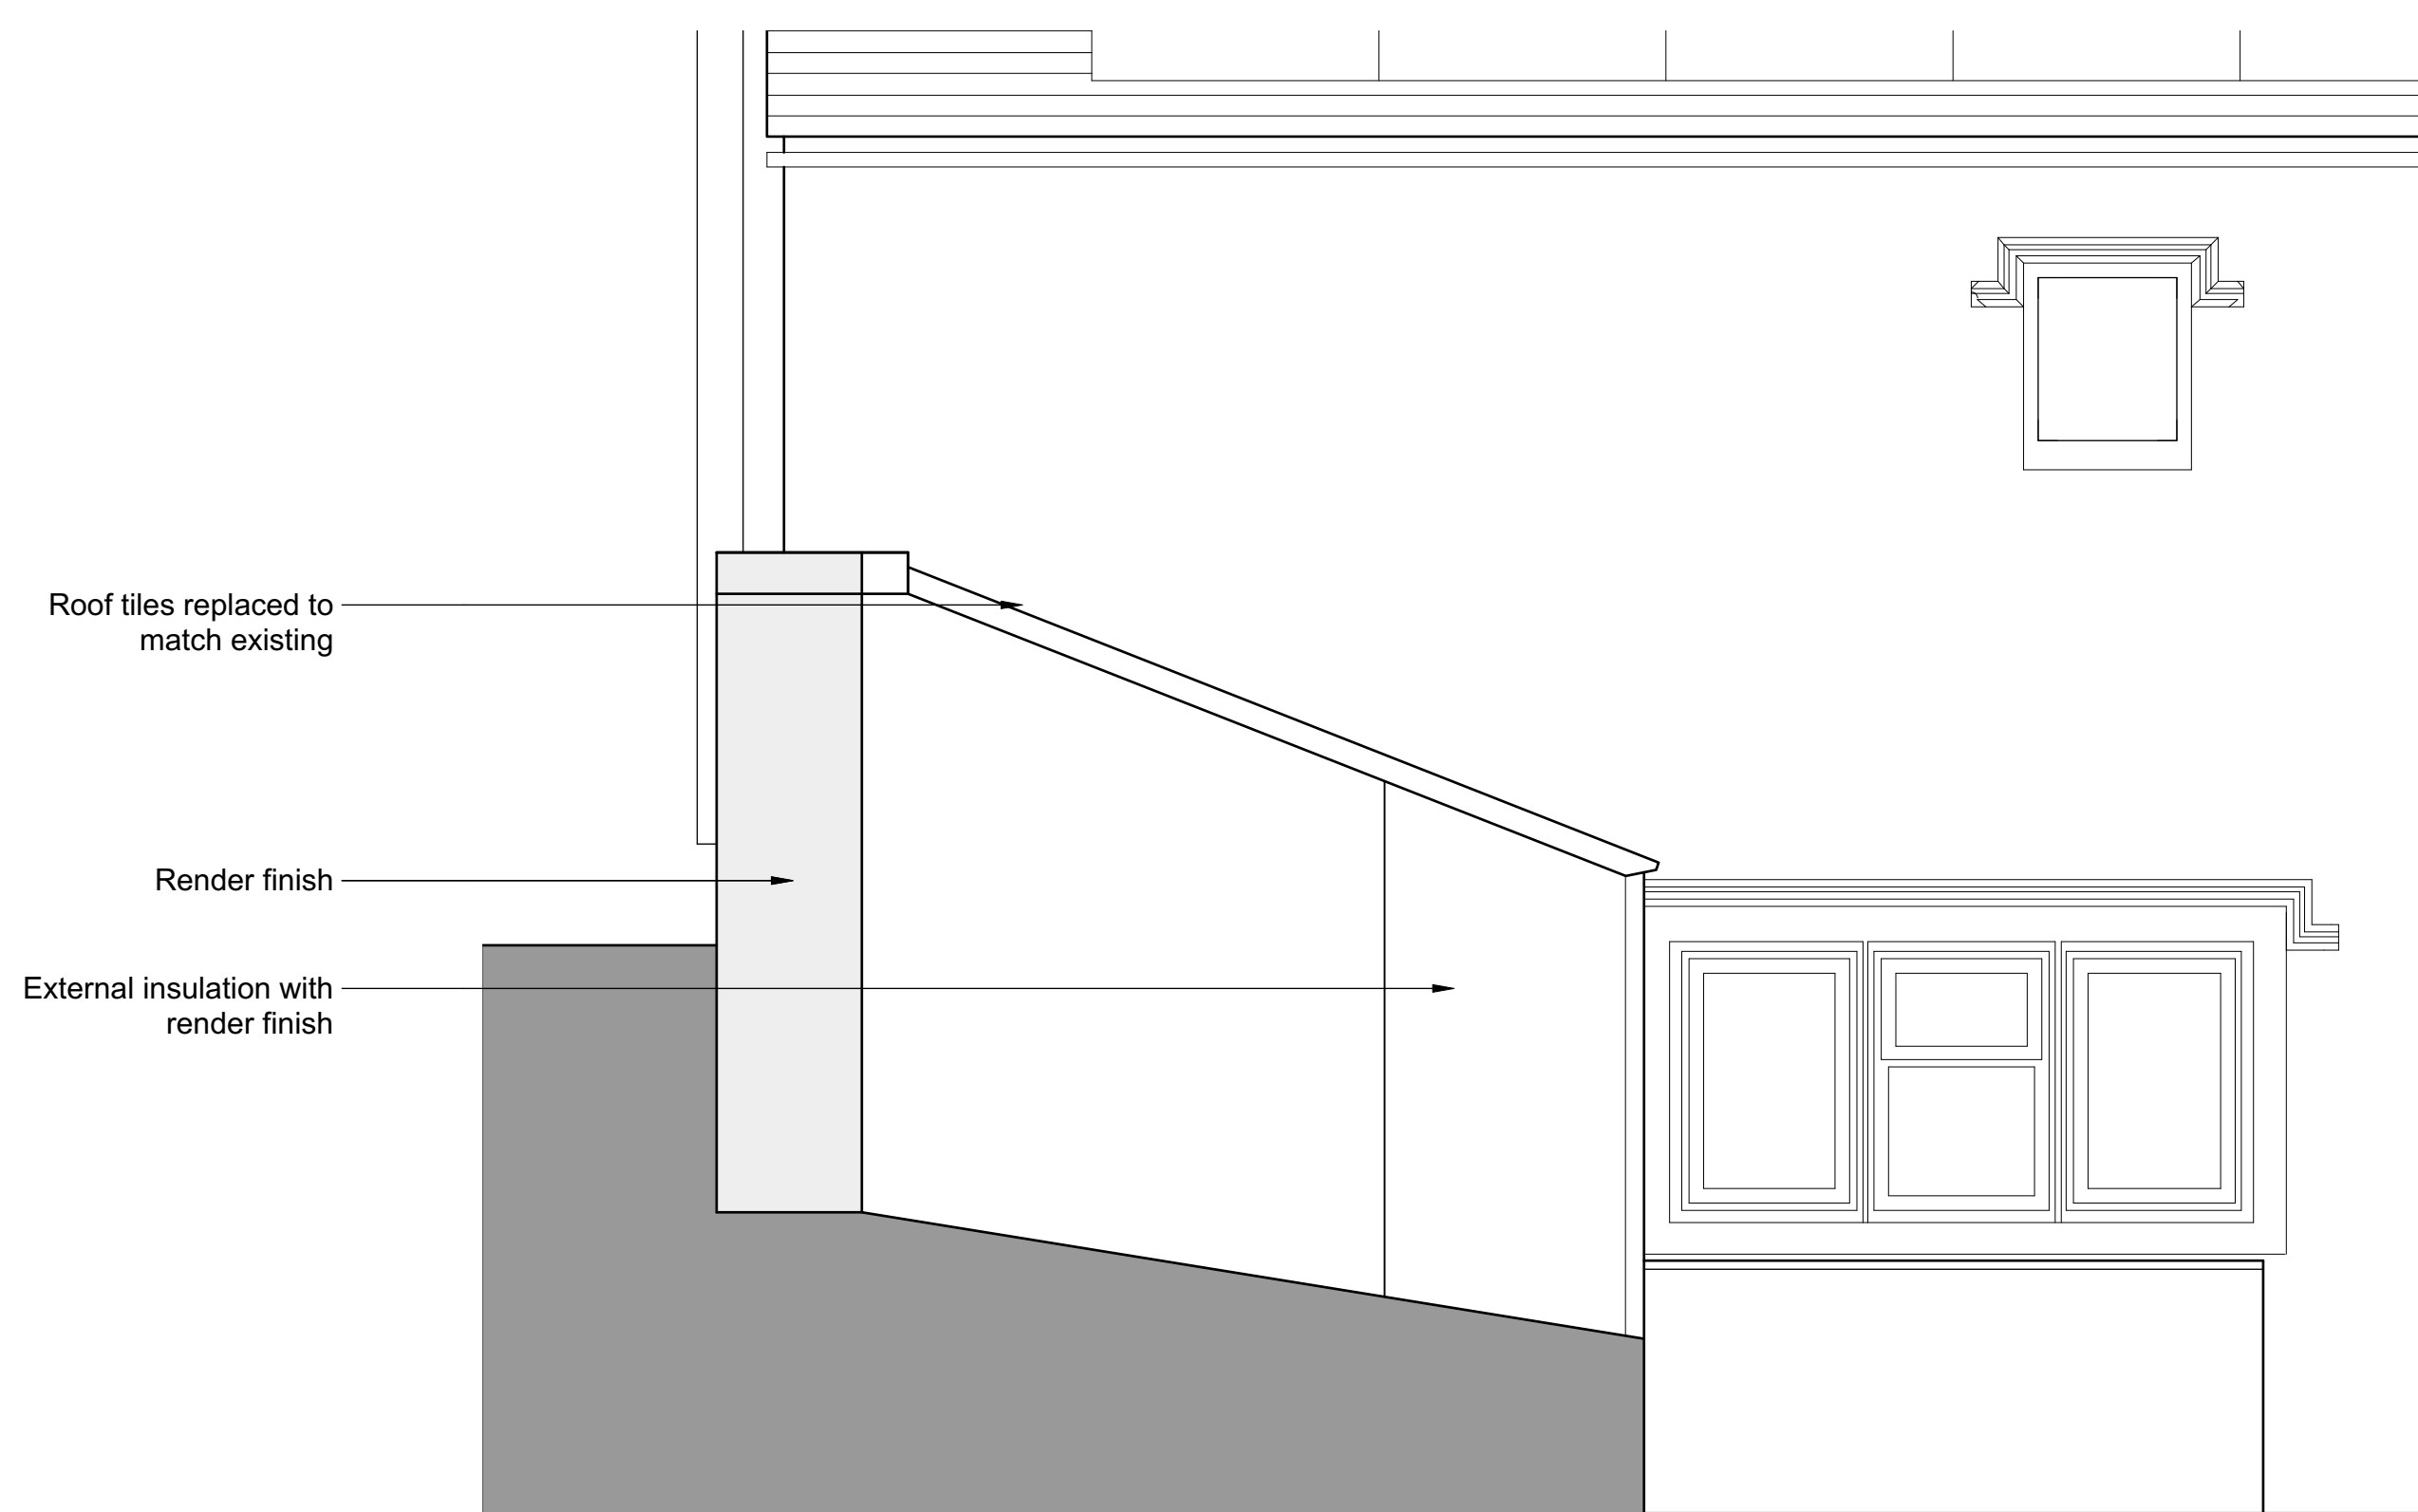

3 SIDE ELEVATION - A
Scale: 1:25

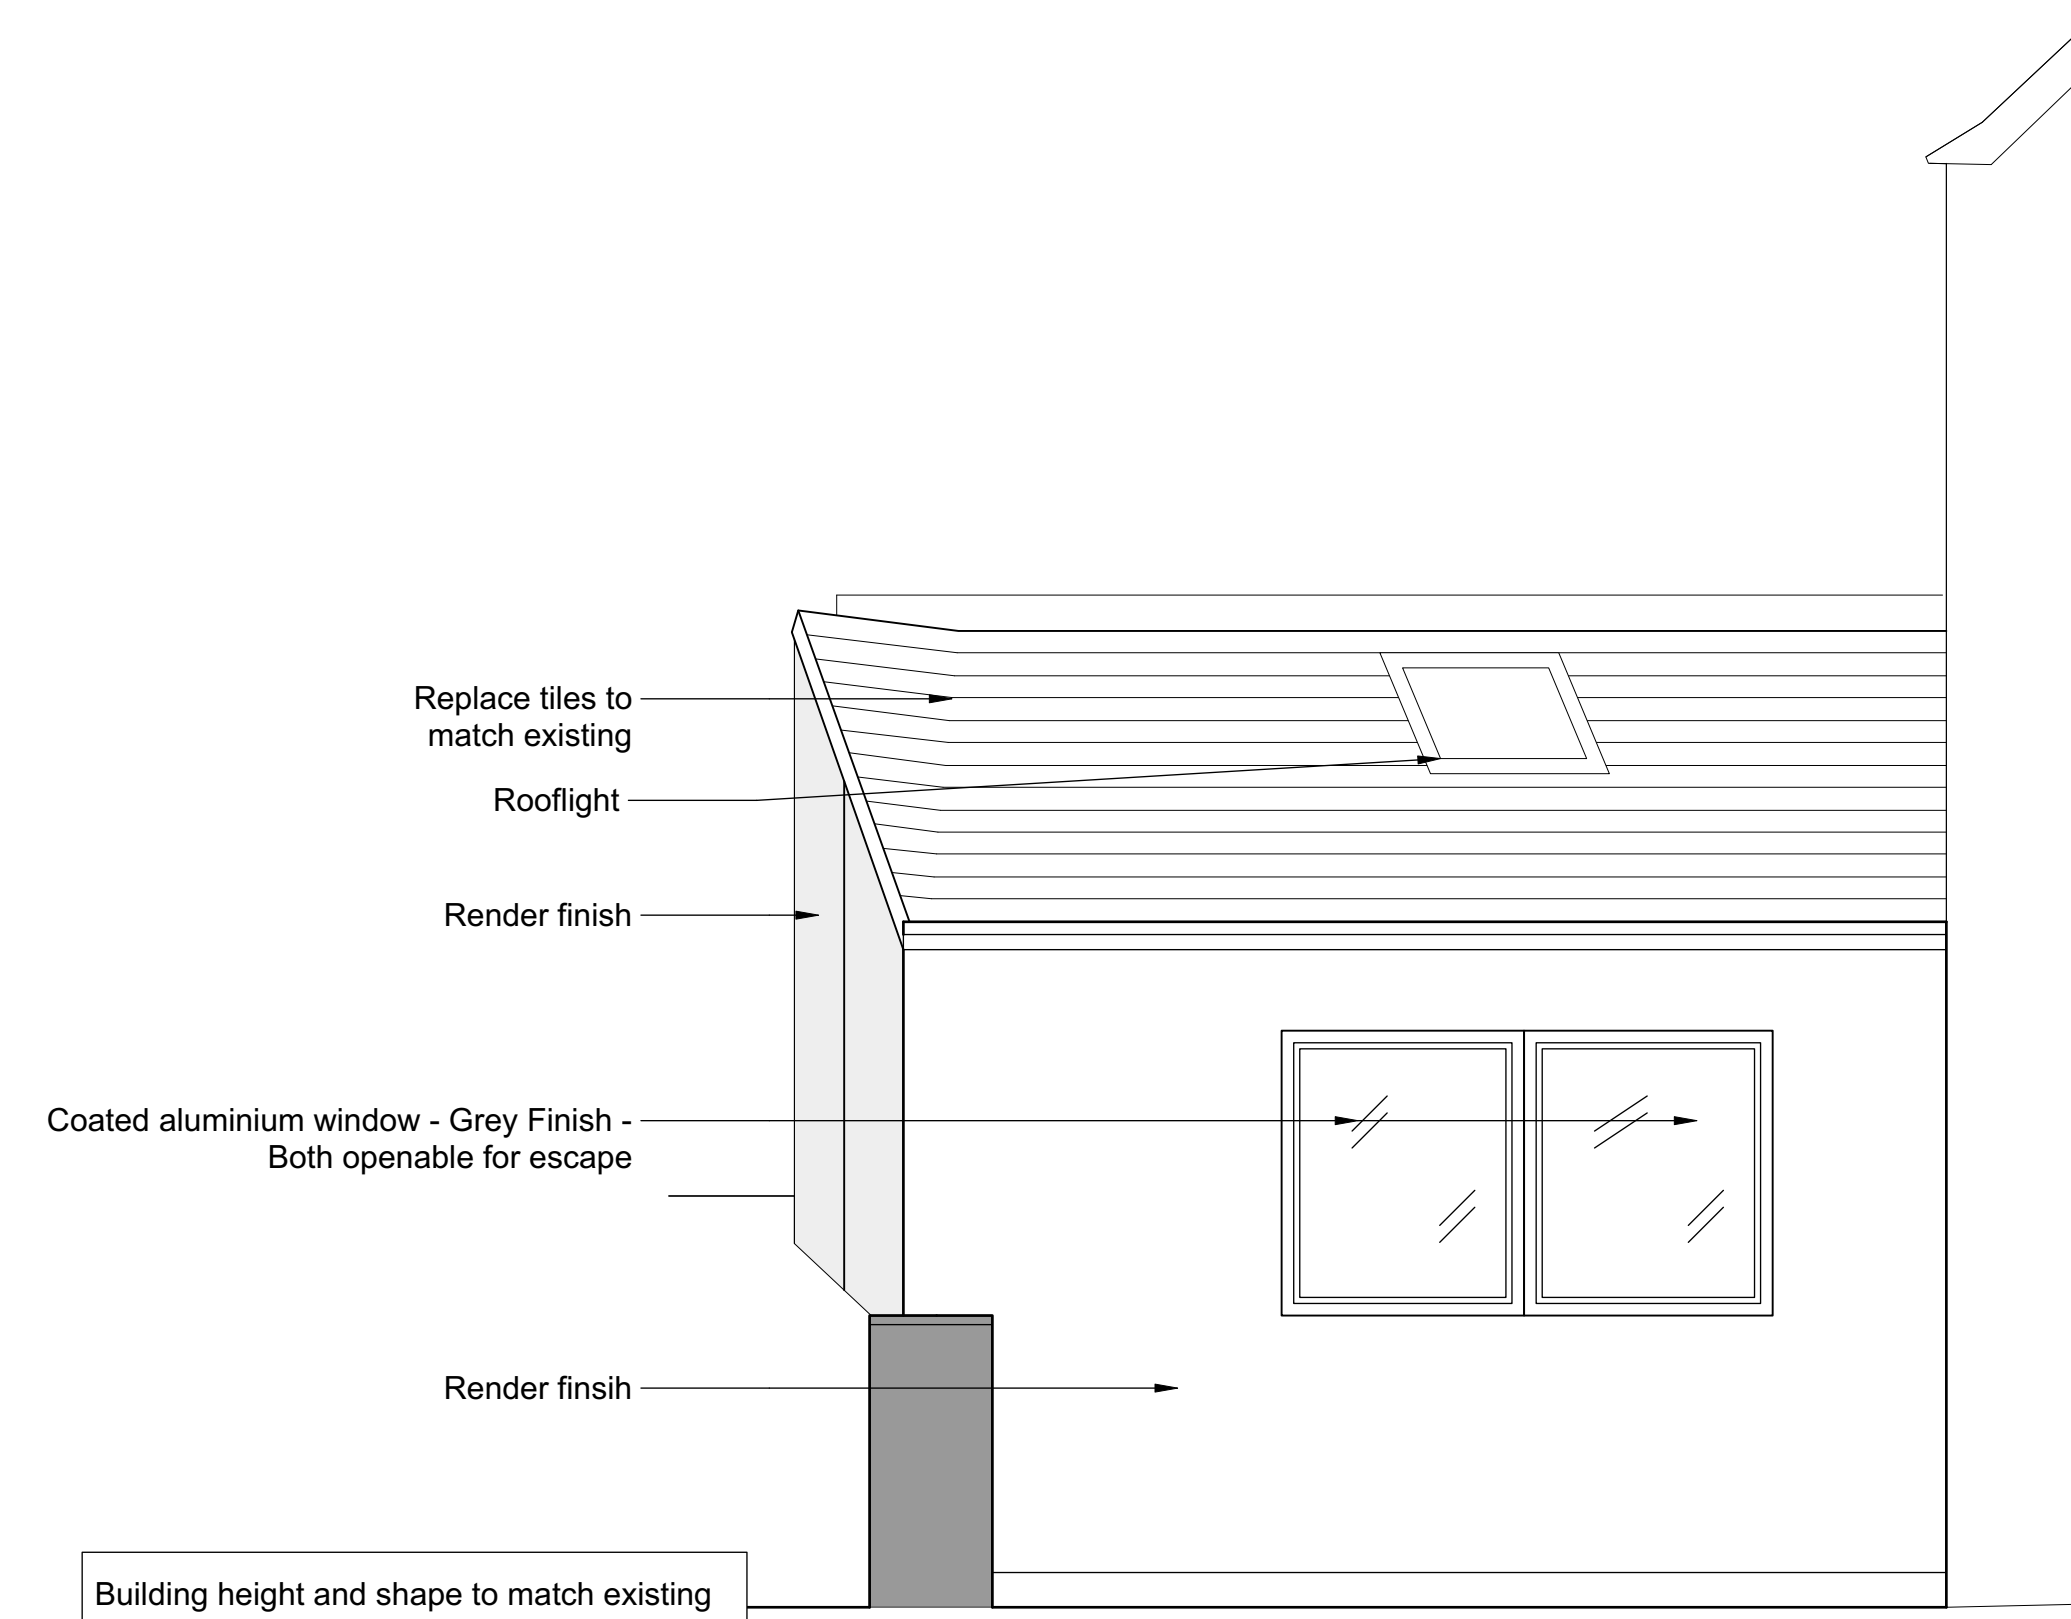

3 FRONT ELEVATION - B
Scale: 1:25

2129_(01)01_REV B
4 CALLOWELL COTTAGES, STROUD
Existing and Proposed Plan and Elevations to show revised design for conversion of existing woodshed to side of property into a new side entrance, shower room and WC.