

The copyright of this drawing and design is vested in the architect and must not be copied or reproduced without written consent.

DO NOT SCALE OFF THIS DRAWING:
All contractors are responsible for taking and checking dimensions on site. The Architect should be notified of any variations between drawing & site conditions prior to commencement.


Trees sizes to be checked on site by contractor as sizes may change between Building Regulations Application and works commencement. All changes to be brought to Architects attention.




FRONT ELEVATION AS PROPOSED



REAR ELEVATION AS PROPOSED

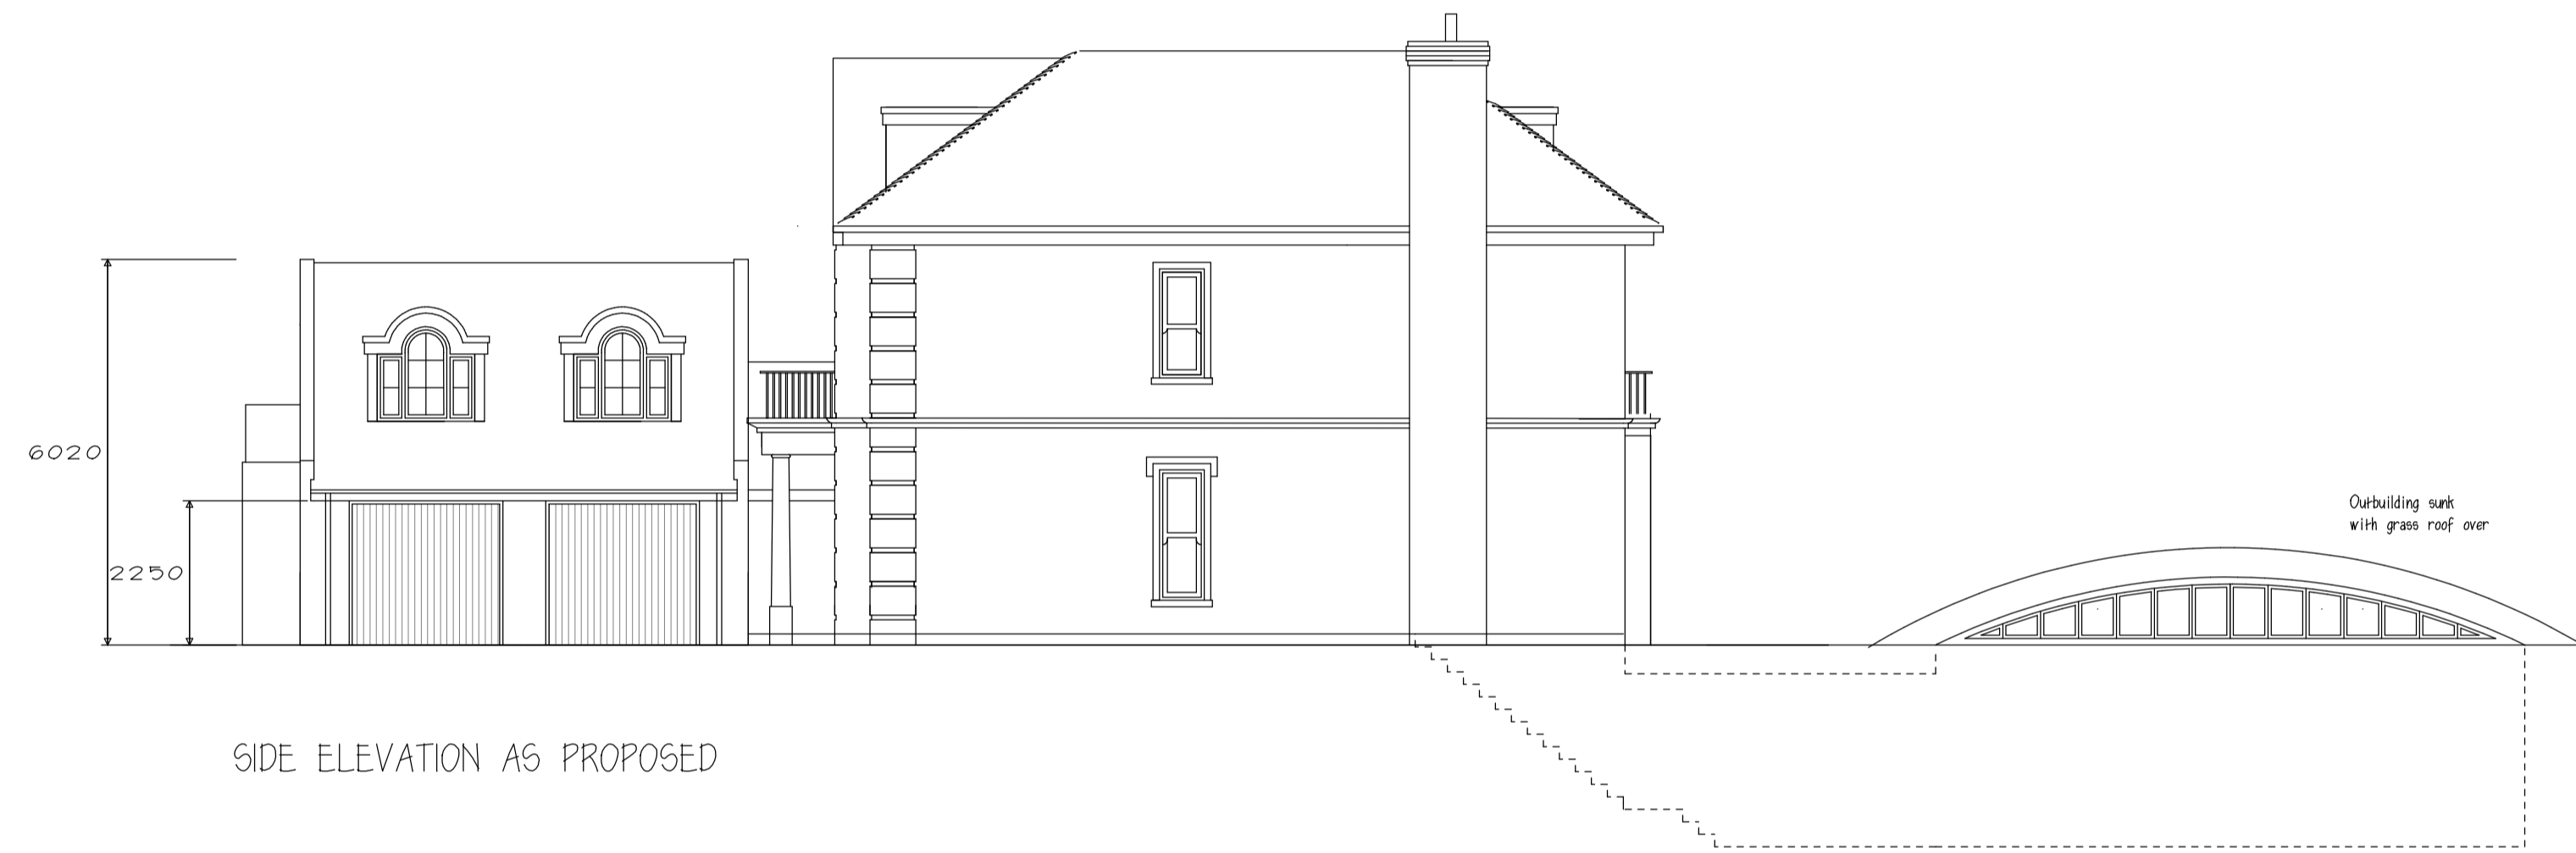

SIDE ELEVATION AS PROPOSED

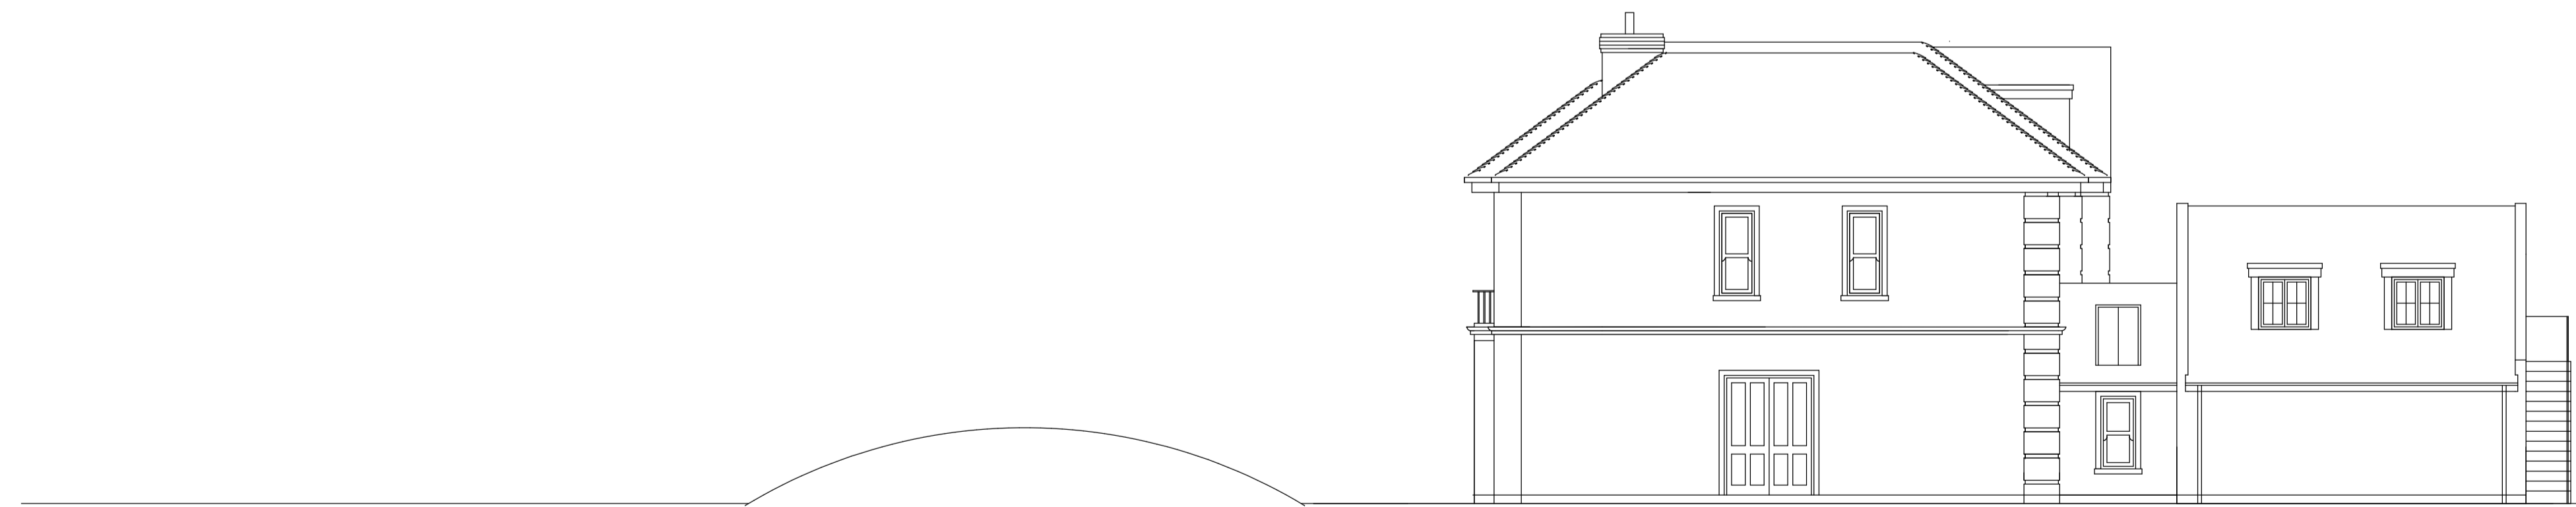

SIDE ELEVATION AS PROPOSED

A	VP	DORMERS AMENDED	28 11 2023
REV	BY	CHK	DETAILS
			DATE D M Y

CLIENT & PROJECT

MR AND MRS AHMED
56A LADY BYRON LANE
SOLIHULL B93 9AY

CROSS + CRAIG
Architects
VINE HOUSE, STATION ROAD, DORRIDGE
SOLIHULL, WEST MIDLANDS, B93 8TP
ENQUIRIES@CROSSANDCRAIG.CO.UK
WWW.CROSSANDCRAIG.CO.UK
TEL: 01564 773927



DRAWING TITLE

**NEW DWELLING
PROPOSED ELEVATIONS**

SCALE	DATE	DRAWN	VP	DRAWING STATUS
1:100@A1	AUG-2023	CHECKED	VP	<input checked="" type="checkbox"/> Preliminary <input type="checkbox"/> Planning <input type="checkbox"/> Building Regulations <input type="checkbox"/> Tender <input type="checkbox"/> Construction <input type="checkbox"/> Sketch <input type="checkbox"/> As Built
DRAWING NO.	REV			
5922/12	A			

