


Proposed Site Plan, Scale 1:200

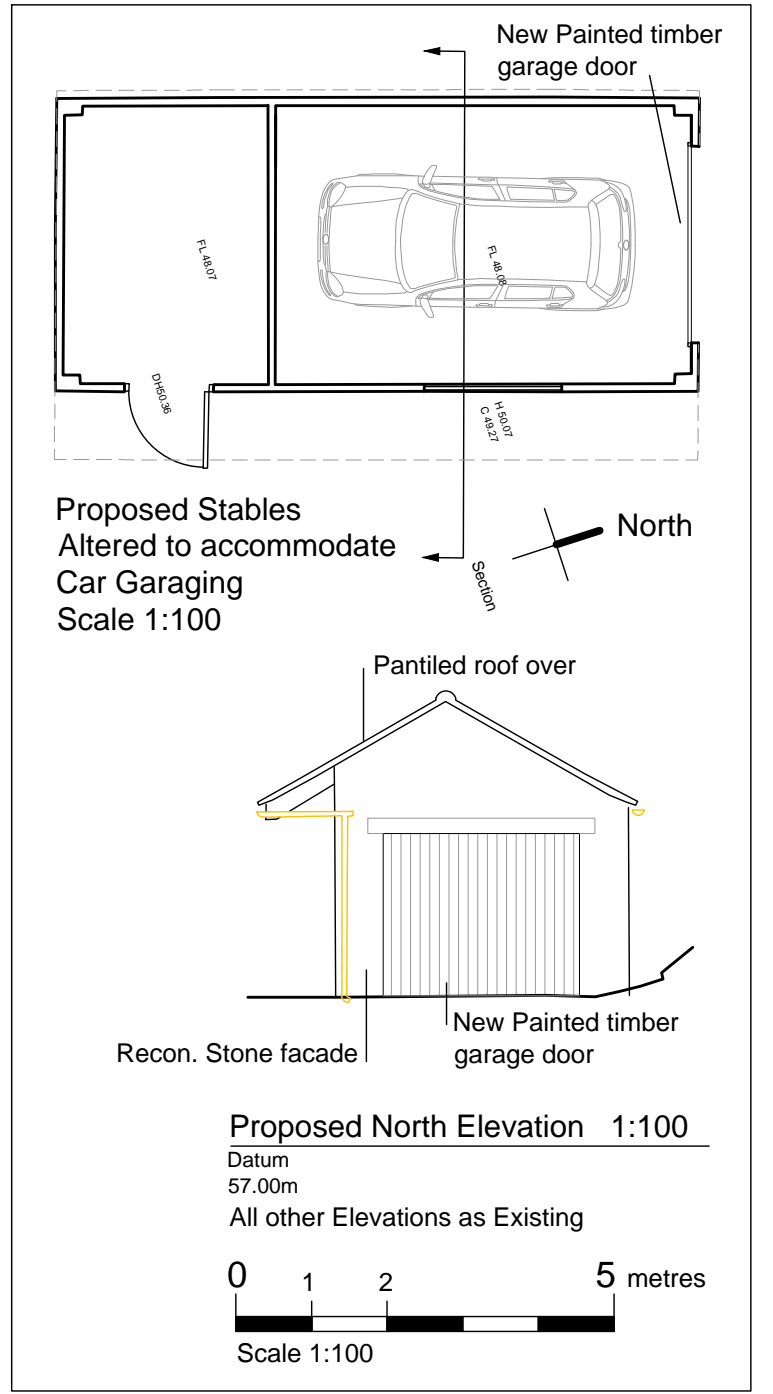

Revision Notes REV A 13 06 23 ISSUED FOR PRE-APPLICATION REV B 21 11 2023 PLANNING AND LBC			Notes			Client Mark Johnson Tollgate Cottage Shawford Beckington, Frome BA11 6SQ		Architect Abi McGillivray Architecture 7 Goose Street, Beckington Somerset BA11 6SS Tel: 01373 831585 / 07811438654 www.amarchitecture.co.uk		Tollgate Cottage Drawing Title Proposed Site Plan & Alterations to Stables			
Scales 1:200 & 1:100 @ A3			Job Number 238			Drawing Number 010		Revision B		Status Planning			
Date 09 06 2023													