




South-east Elevation

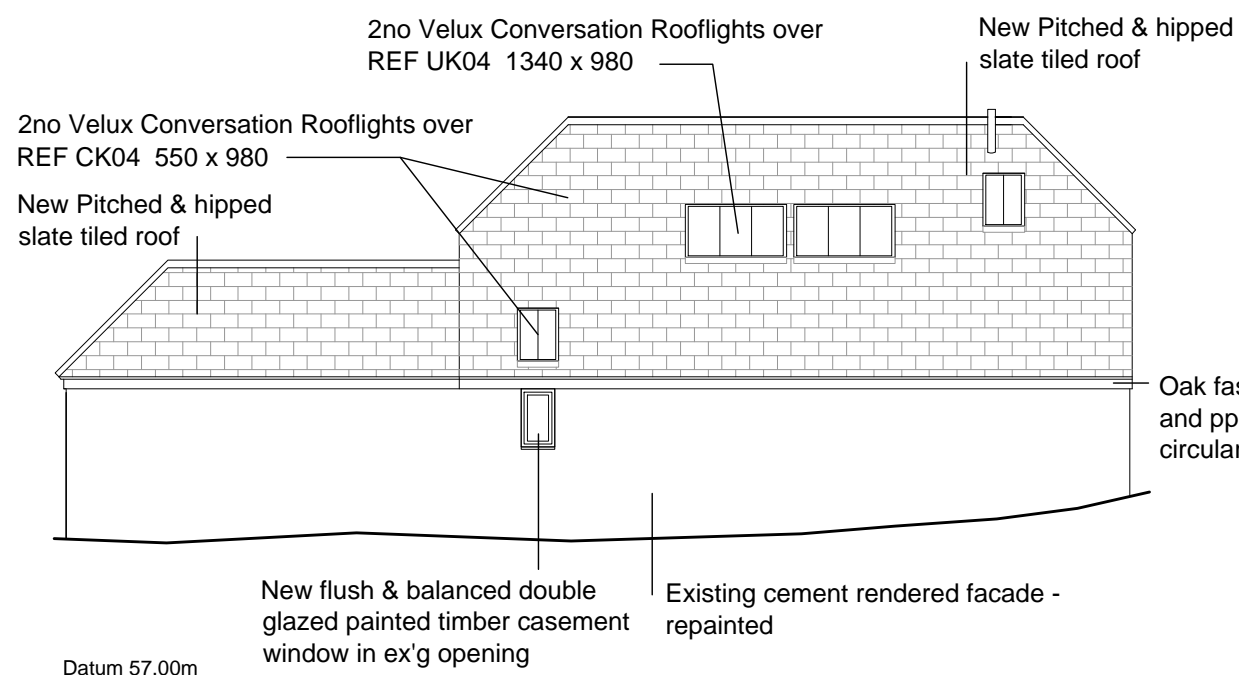

North-West Elevation

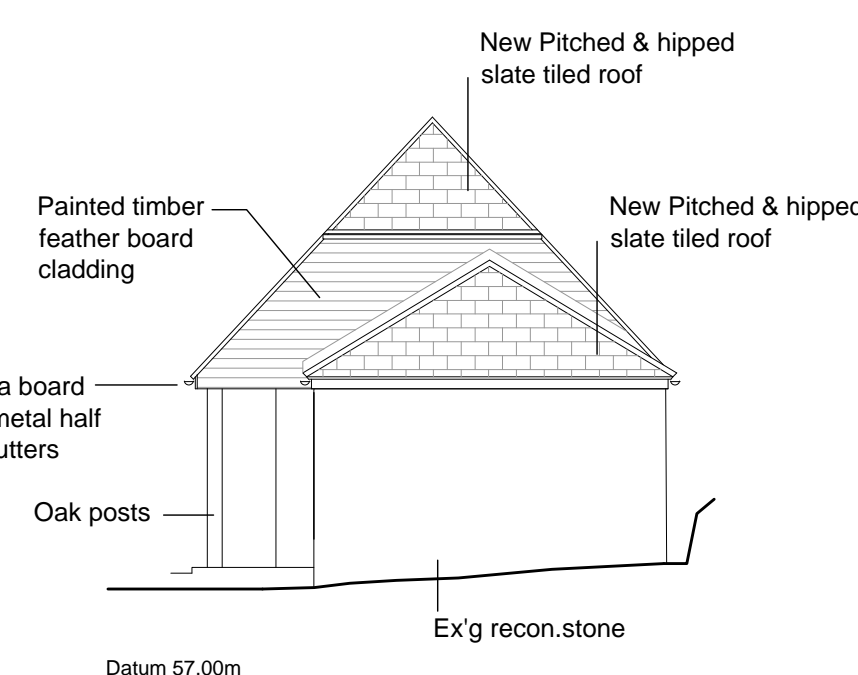

North-East Elevation

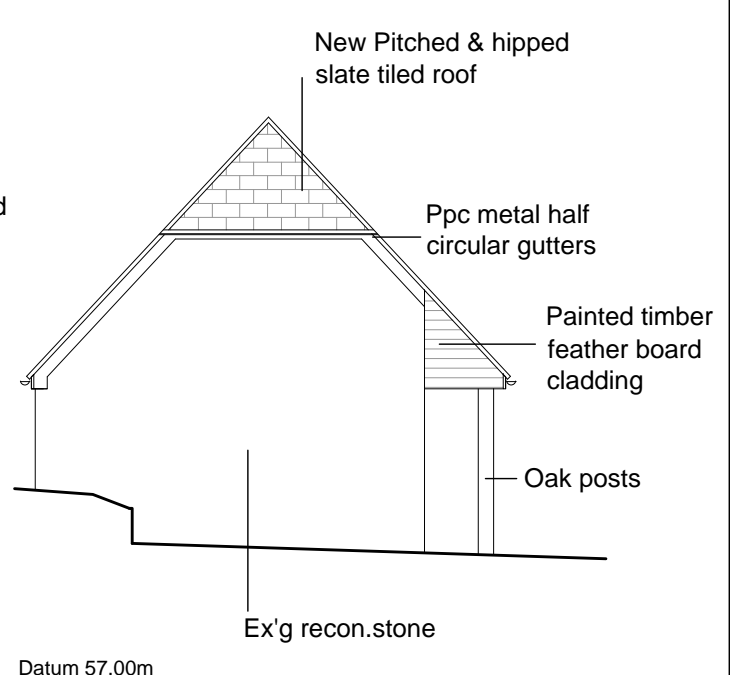

South-West Elevation

Revision Notes		
REV A	13 06 23	ISSUED FOR PRE-APPLICATION
REV B TEMP	04 10 23	HIPPED ROOF LINES ADDED
REV C	21 11 2023	PLANNING AND LBC draft
REV D	08 12 2023	PLANNING AND LBC

Notes

Scale 1:100

Client
 Mark Johnson
 Tollgate Cottage
 Shawford
 Beckington,
 Frome
 BA11 6SQ

Architect
 Abi McGillivray
 Architecture
 7 Goose Street, Beckington
 Somerset BA11 6SS
 Tel: 01373 831585 / 07811438654
 www.amarchitecture.co.uk

Tollgate Cottage				
Drawing Title				
Proposed Annex Elevations				
Scales	Job Number	Drawing Number	Revision	Status
1:100 @ A3	238	008	D	Planning
Date	09 06 2023			