



EXISTING FIRST FLOOR PLAN

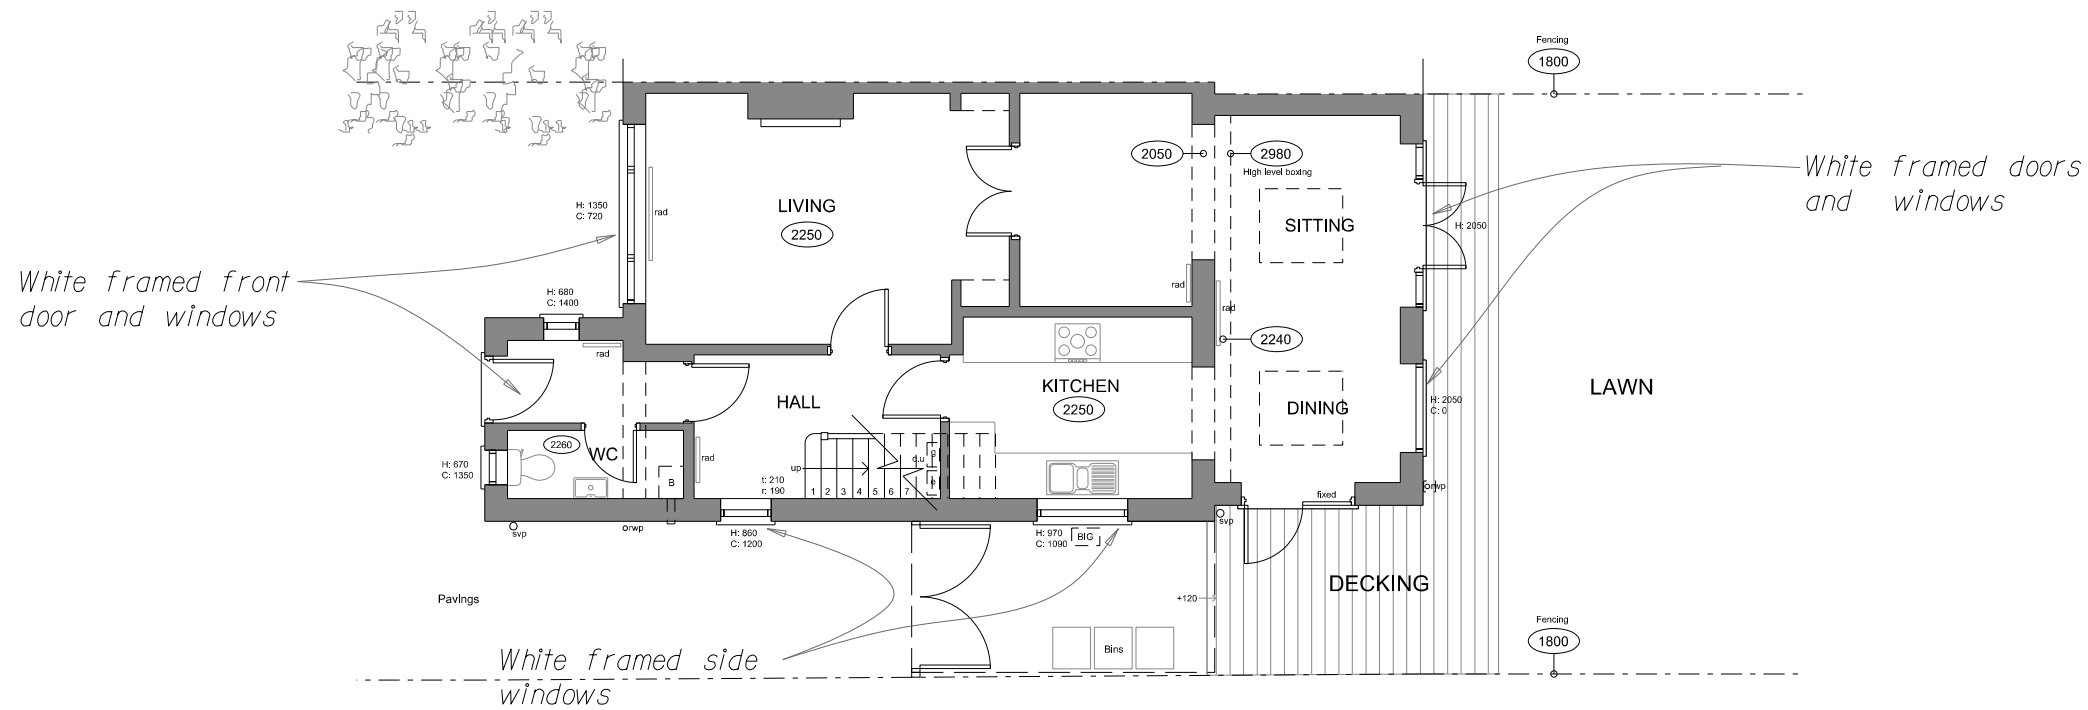

EXISTING GROUND FLOOR PLAN

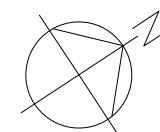

SCALE 1:100 @A3



58 VALLEY ROAD

58 Valley Road
Northchurch
Berkhamsted
Hertfordshire, HP4 3PZ
FOR Mr & Mrs Cann

EXISTING FLOOR PLANS

1:100@A3	FEB '23	DATE	REVISION
----------	---------	------	----------

CEN1	02	-	-
------	----	---	---

BLACKWOOD - ARCHITECTS
3 Carrera House
Merlin Centre
Gatehouse Close
Aylesbury HP19 8DP
Tel: 01296 399959