



58 VALLEY ROAD

White framed windows to match existing

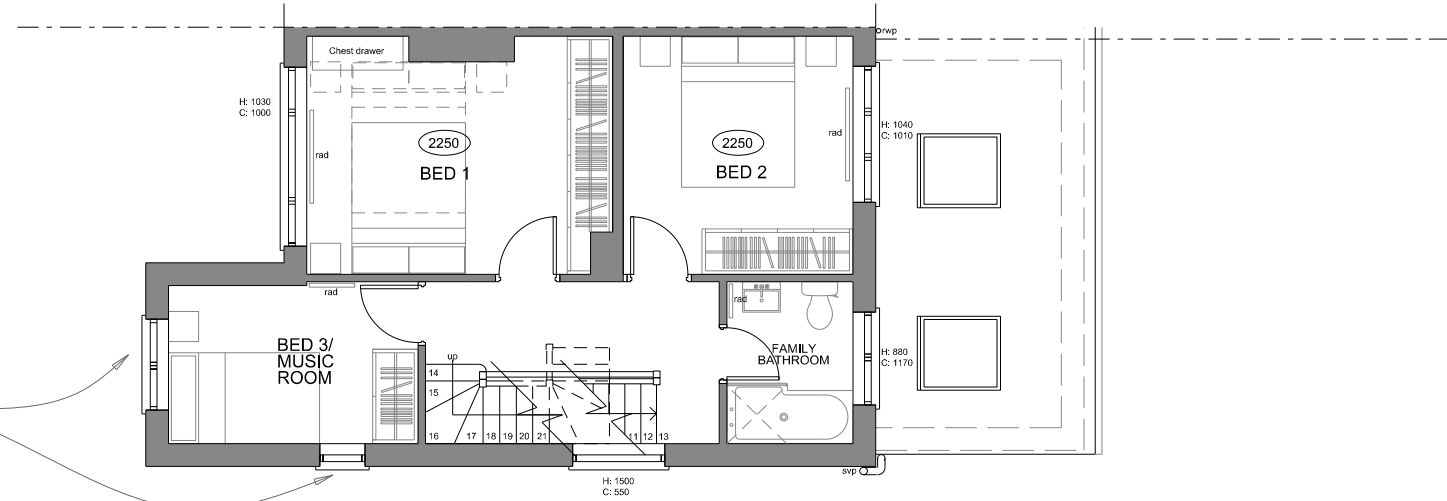


PROPOSED FIRST FLOOR PLAN

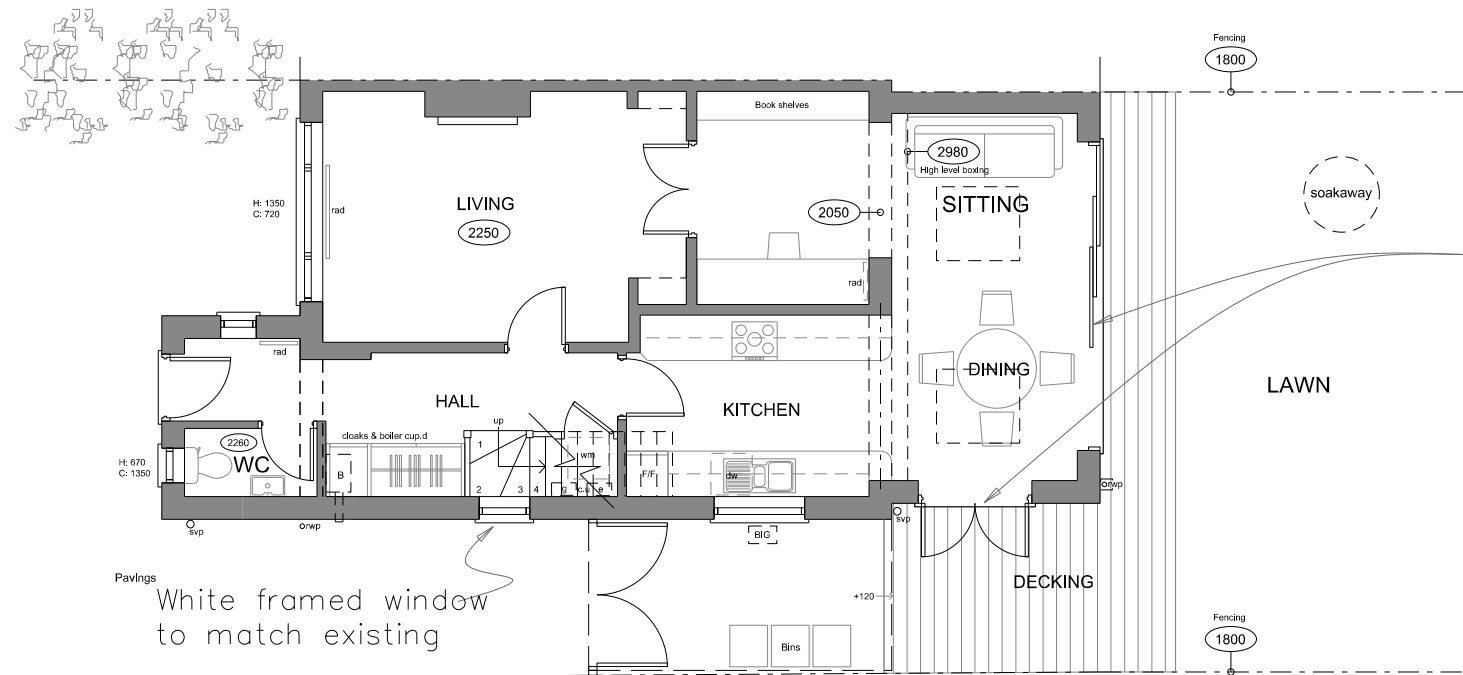

White framed sliding & french doors all to match existing

White framed window to match existing

PROPOSED GROUND FLOOR PLAN

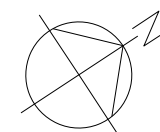

SCALE 1:100 @A3



Rev A: Minor amendments following planning officer comments 18 May 2023

58 Valley Road
Northchurch
Berkhamsted
Hertfordshire, HP4 3PZ
FOR Mr & Mrs Cann

PROPOSED FLOOR PLANS

1:100@A3 FEB '23

CEN1 04 A

BLACKWOOD - ARCHITECTS
3 Carrera House
Merlin Centre
Gatehouse Close
Aylesbury HP19 8DP
Tel: 01296 399959