




Front elevation as proposed
Scale 1:50

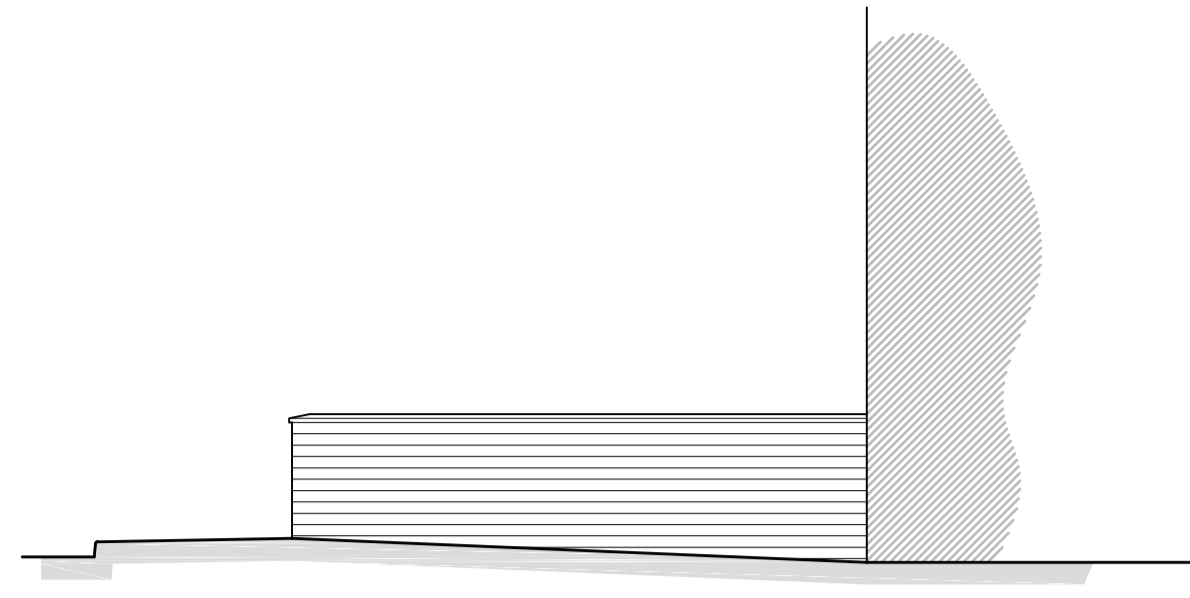


Side elevation as proposed
Scale 1:50

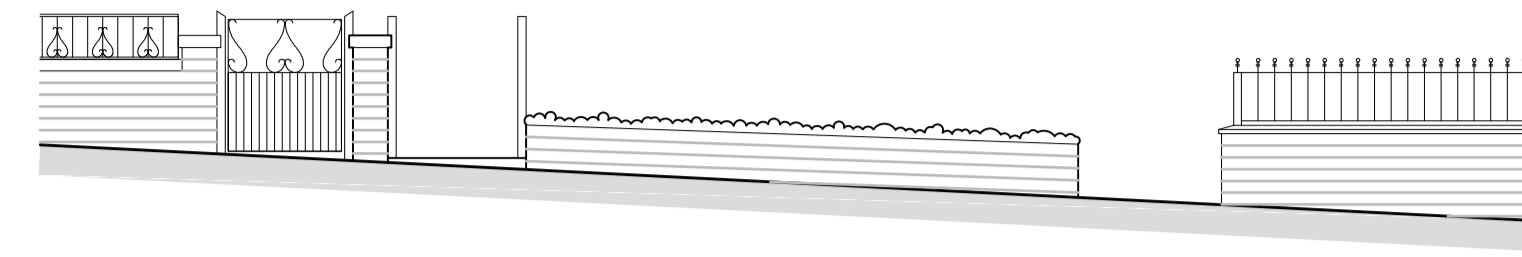

Front elevation as existing
Scale 1:50

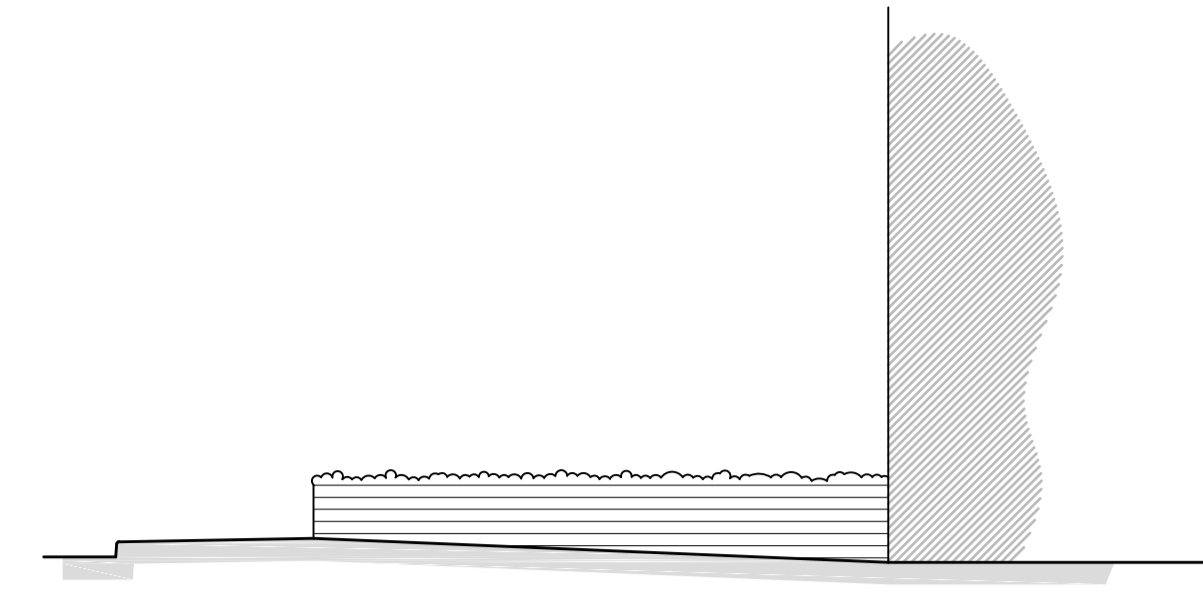


Side elevation as existing
Scale 1:50

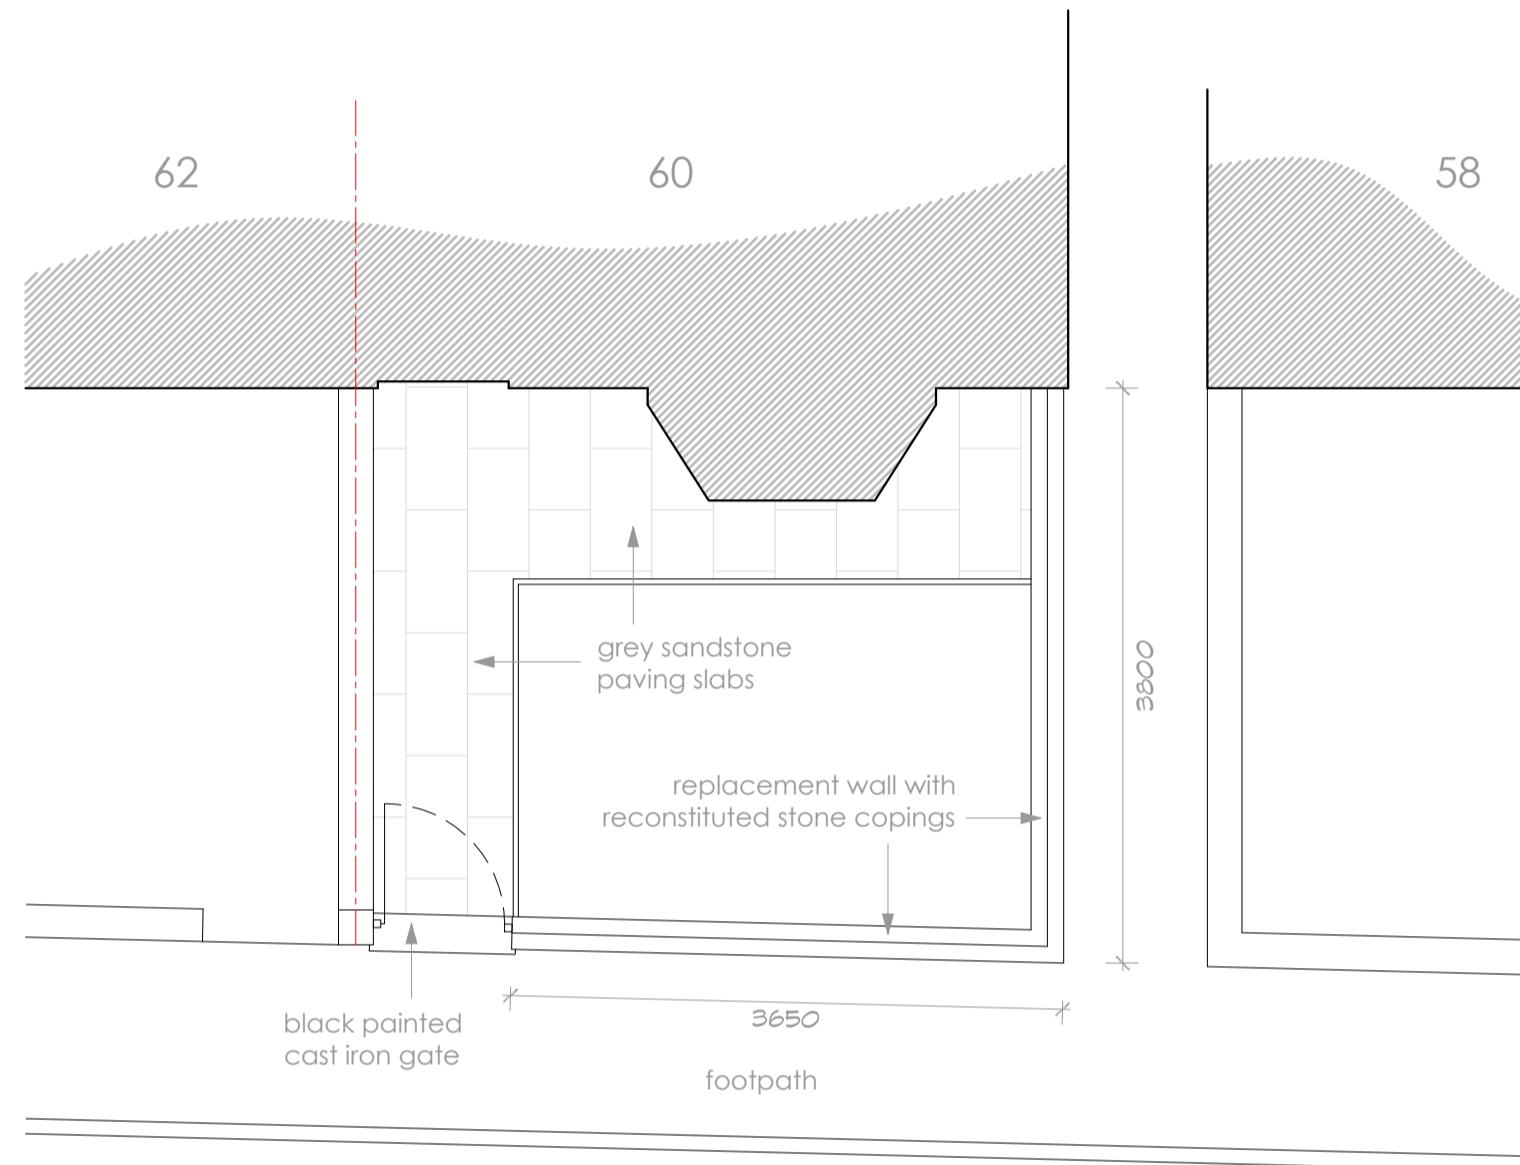

Plan as proposed
Scale 1:50



Materials schedule
Walls: Reclaimed red facing brick
Copings: Reconstituted stone
Gate: Black painted cast iron
Paving: Natural grey sandstone

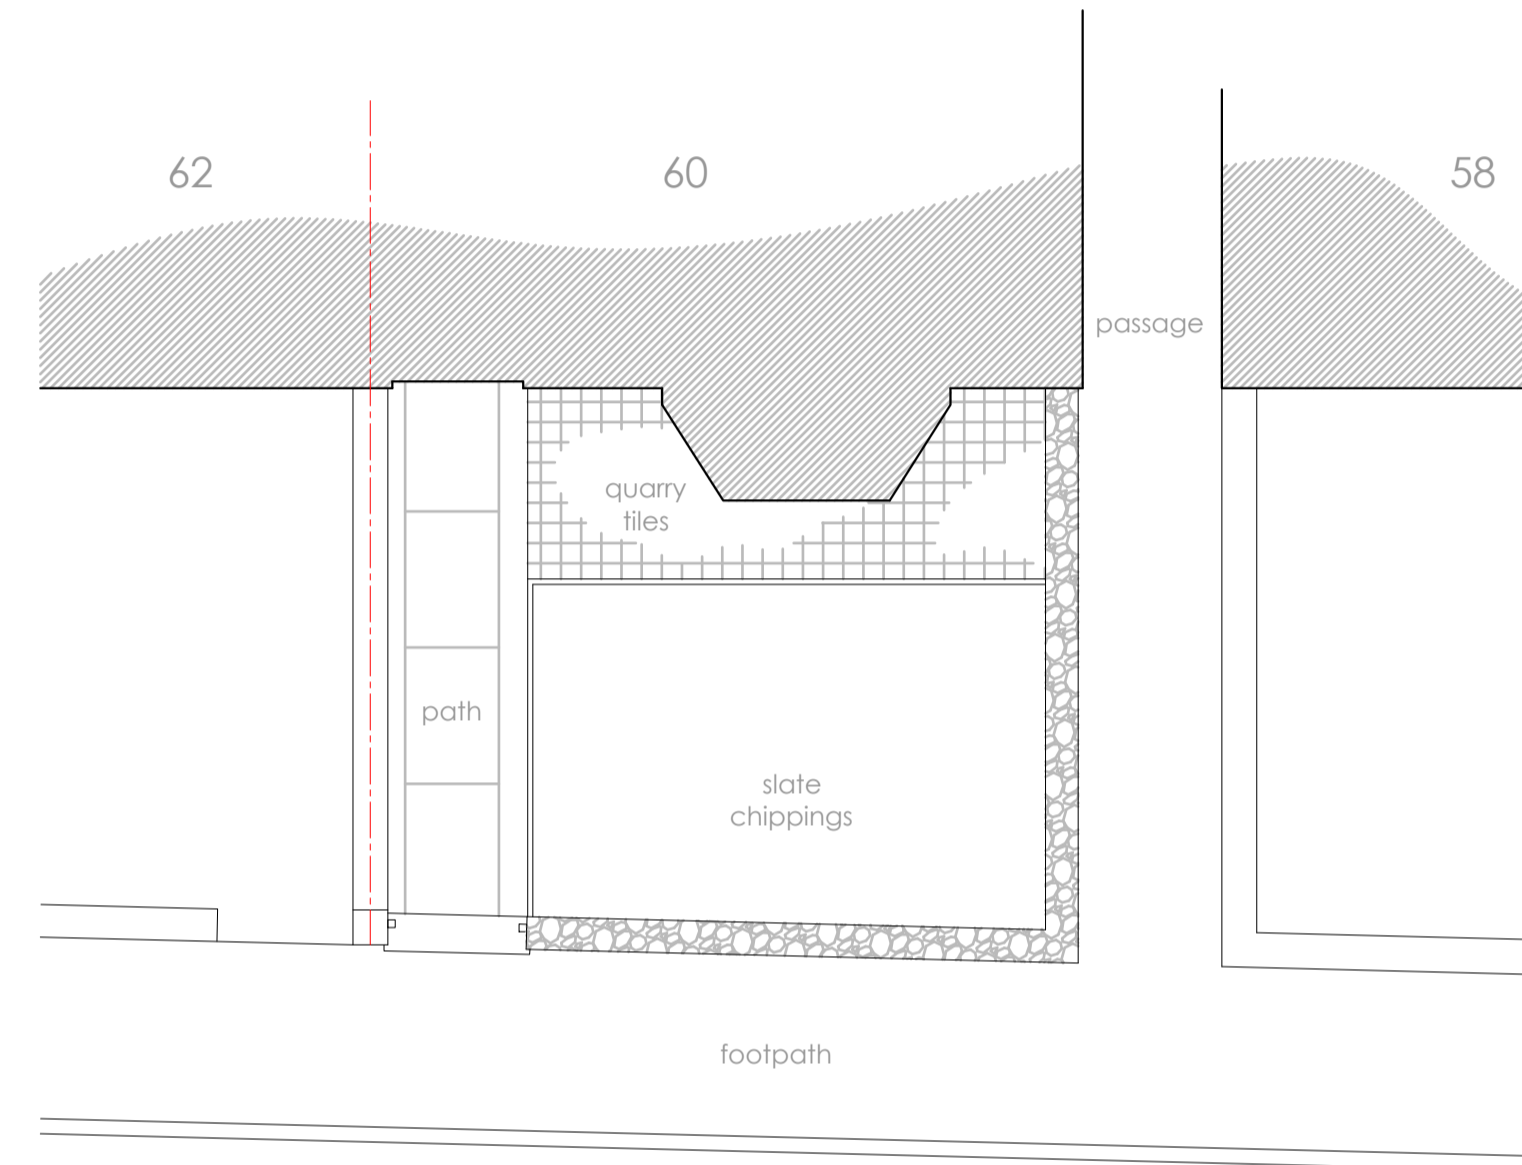

Plan as existing
Scale 1:50



Site Location Plan
Scale 1:1250

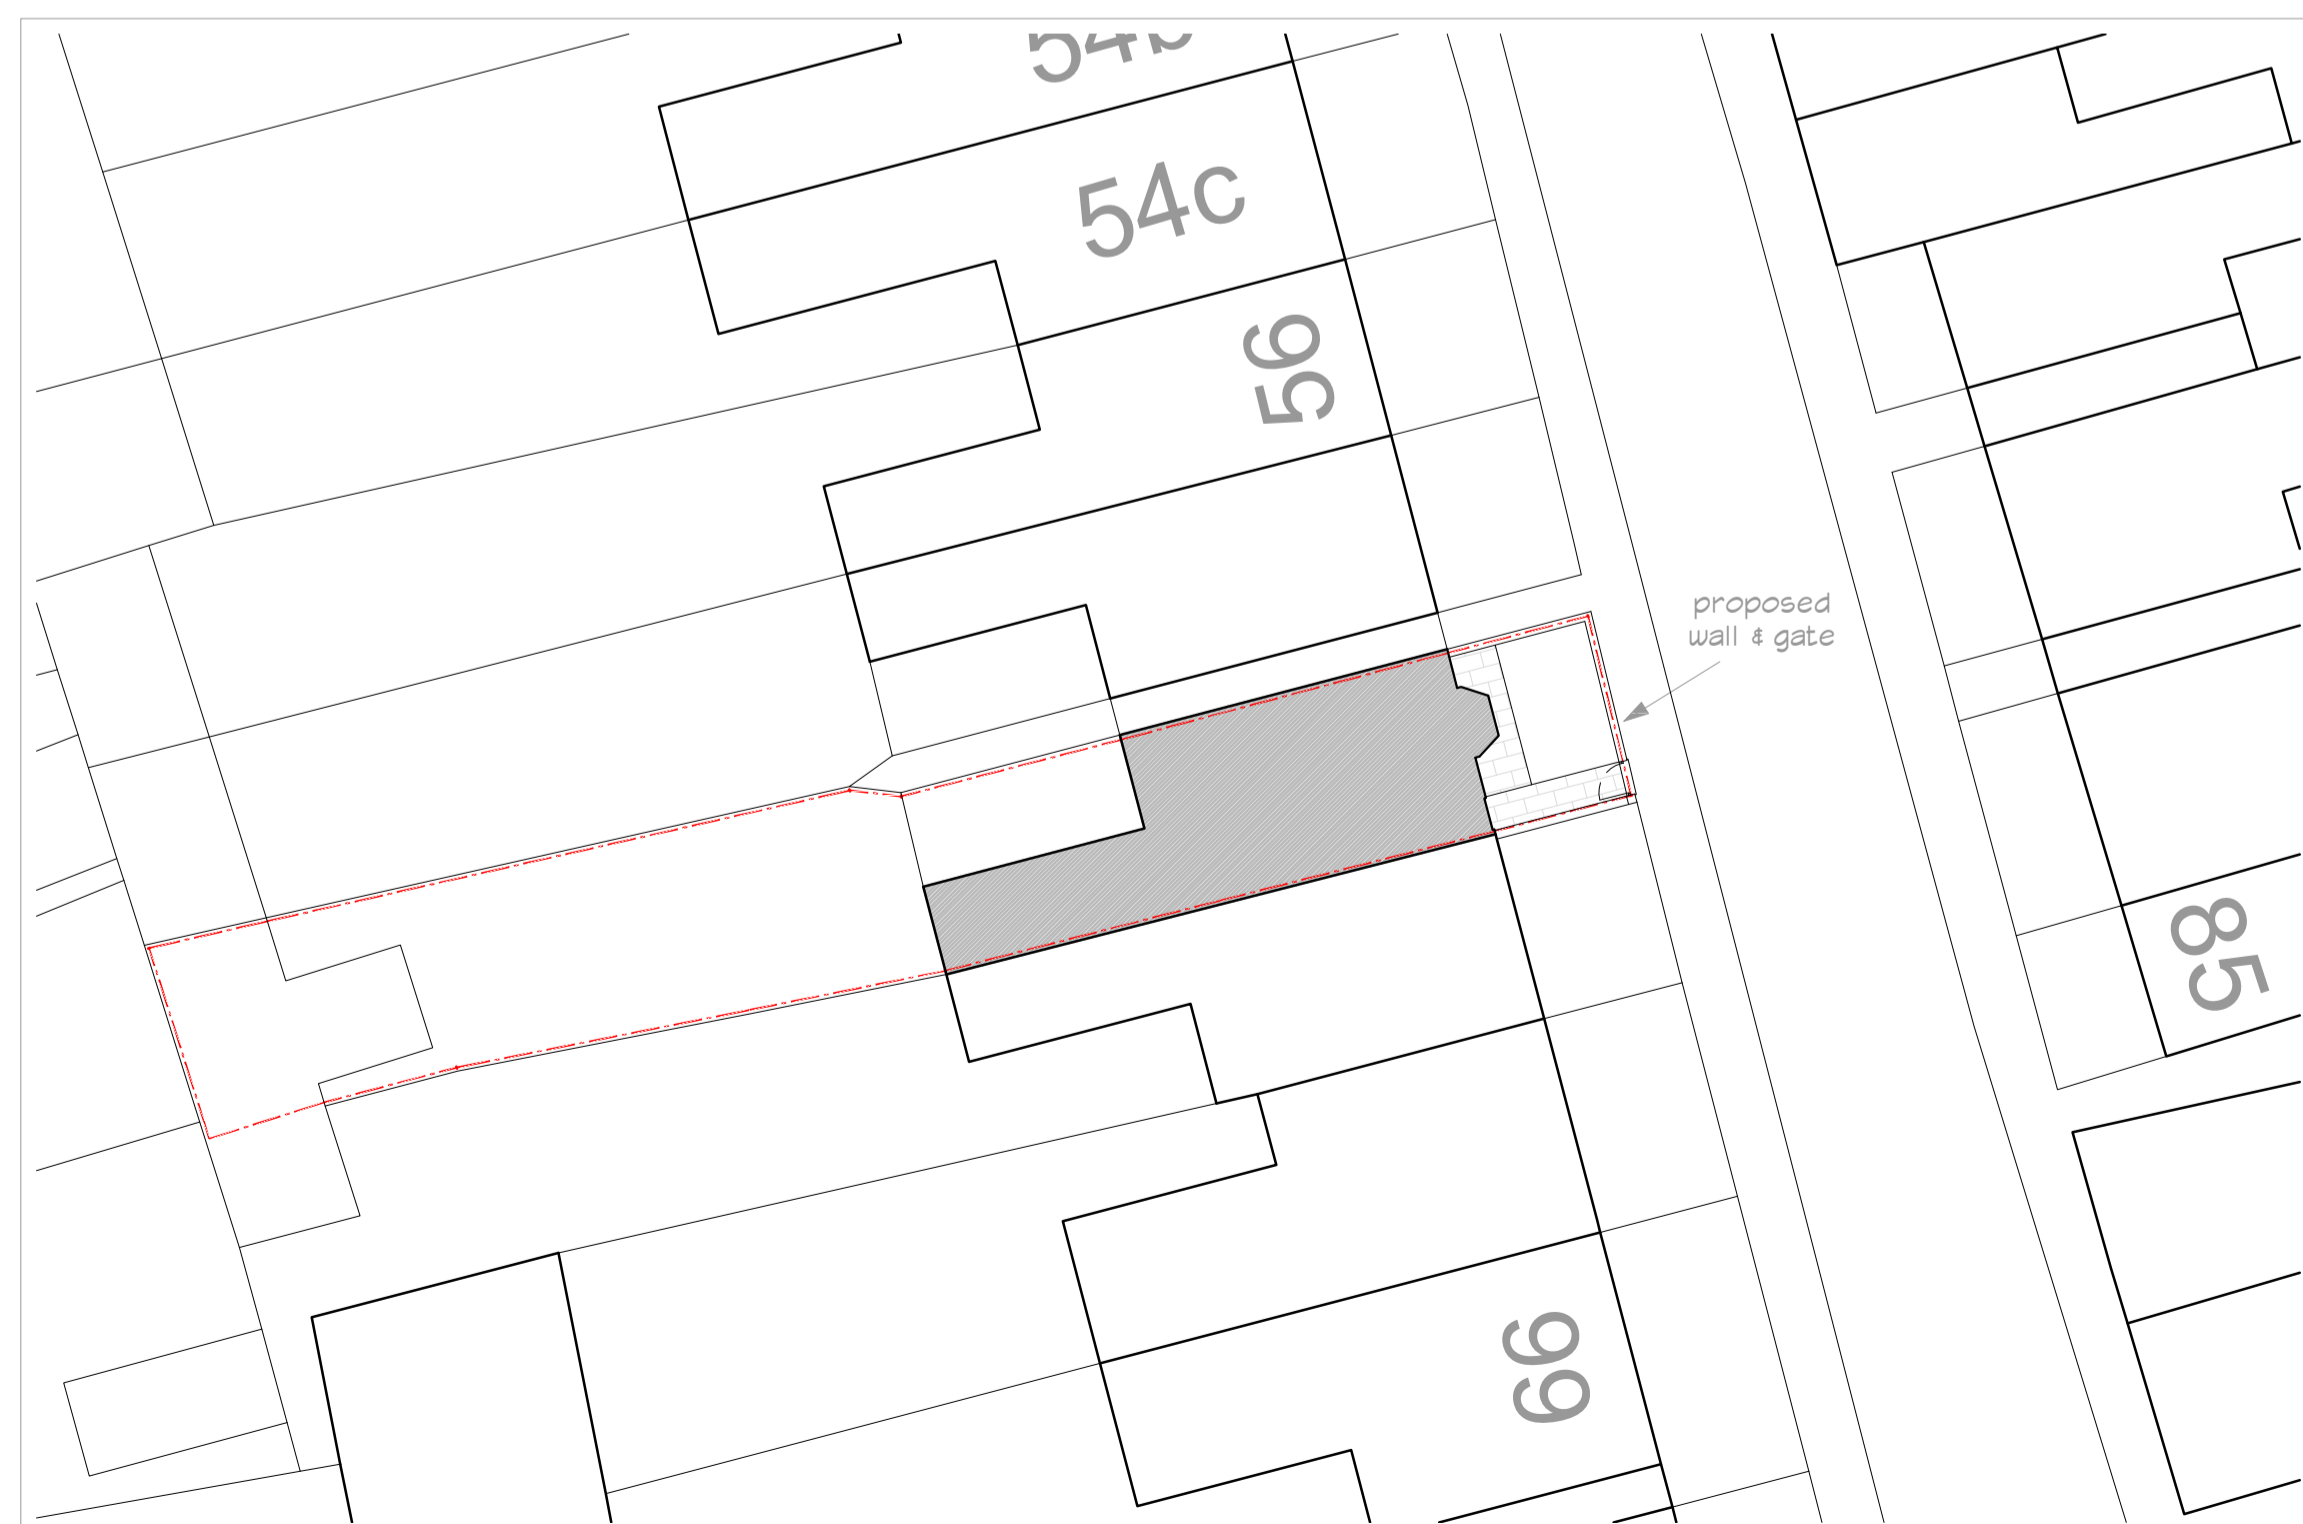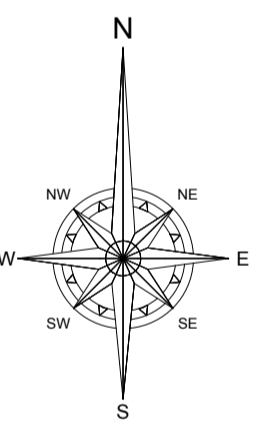

Site Plan as Proposed
Scale 1:200

Block Plan as Existing
Scale 1:500



Revisions
Project Status

PLANNING

RJ DESIGN
ARCHITECTURE

162 Eastgate Louth
LN11 9AB
t: 01507 604324
www.rjda.co.uk

Project Title
Front boundary wall
60 Aswell Street
Louth
LN11 9HP

Drawing Title
Existing & proposed details
Site Plans

Scale	Date	Original size
As shown	Oct 2023	A1
Project Number	Drawing Number	Revision
23/1564	001	-