






1 02 Site Plan - Proposed SCALE 1 : 200

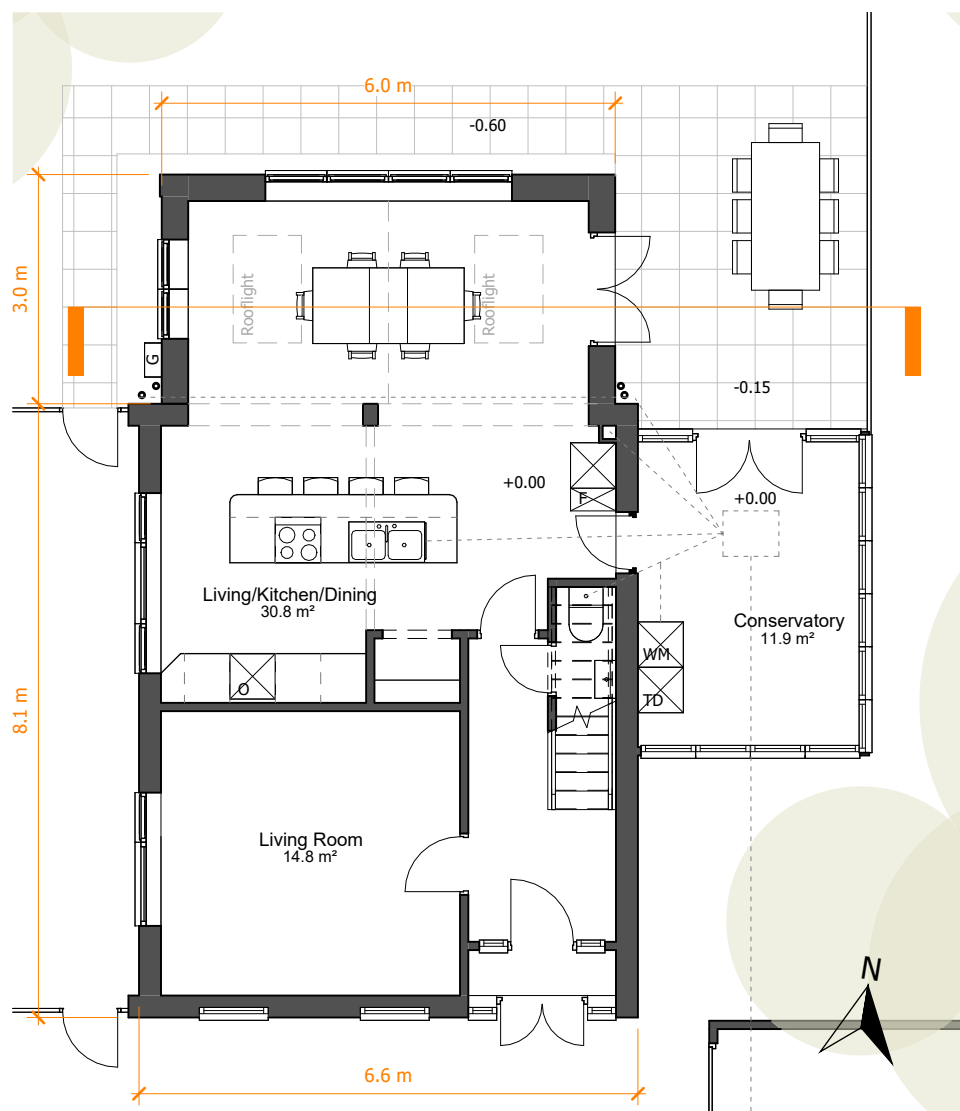

2 00 Ground Floor - Proposed SCALE 1 : 100

 

VISUAL SCALE 1:200 @ A3

 

VISUAL SCALE 1:100 @ A3

CWillis
ARCHITECT

PROJECT	102 Rock Lane	<i>Drawing for planning purposes only, based on OS Map and on-site measurements, subject to Planning and Building Regs Approval</i>	
PROJECT NO.	2302		
DWG TITLE	Site and Ground Floor Plans - Proposed	DWG NO.	A-P11-001
		DATE	20/11/23
		REVISION	