





1 02 Site Plan - Existing SCALE 1 : 200

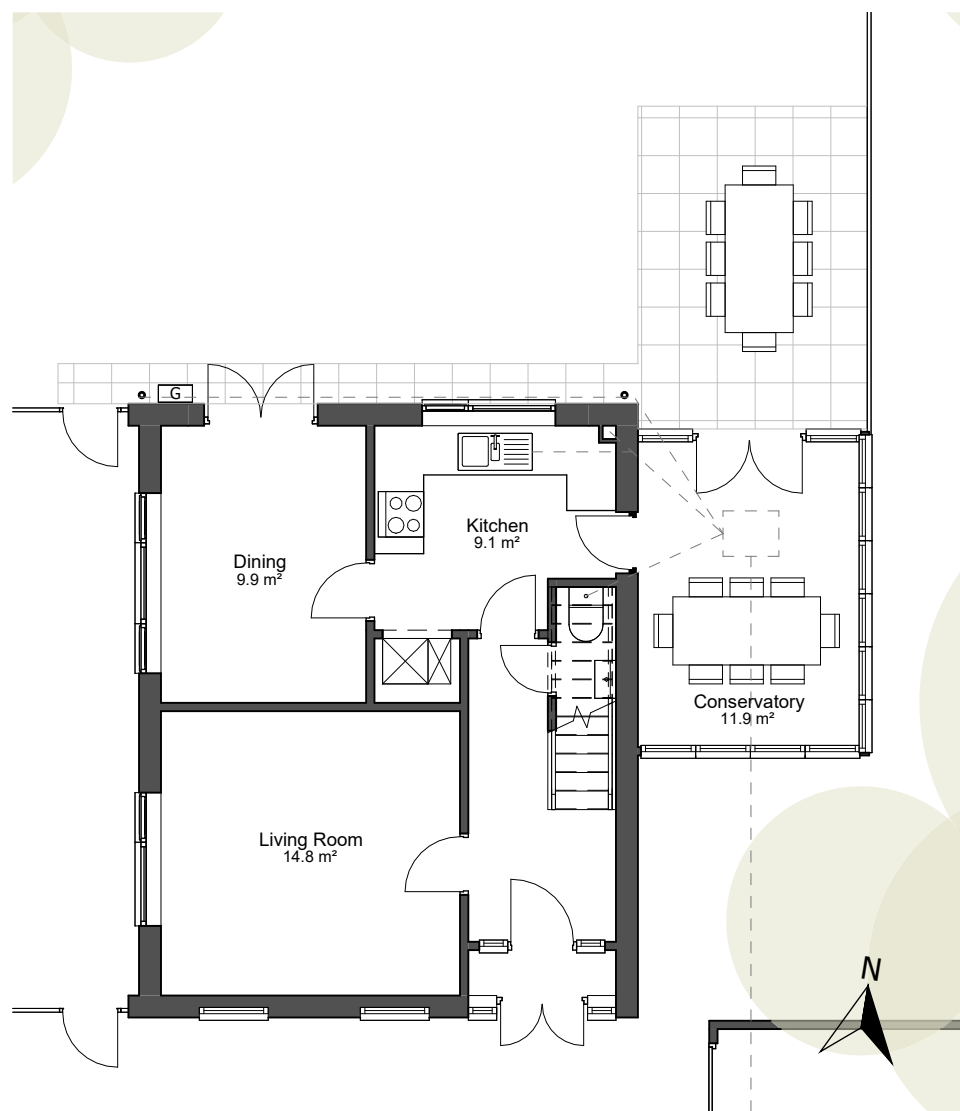

2 00 Ground Floor - Existing SCALE 1 : 100



VISUAL SCALE 1:200 @ A3

 

VISUAL SCALE 1:100 @ A3

**CWillis**  
ARCHITECT

PROJECT 102 Rock Lane		<i>Drawing for planning purposes only, based on OS Map and on-site measurements, subject to Planning and Building Regs Approval</i>	
PROJECT NO. 2302			
DWG TITLE Site and Ground Floor Plans - Existing	DWG NO. A-E11-001		
[E] CHLOE@CWILLISARCH.COM		[A] 5 WESTBOURNE TERRACE, BS16 1NA [T] 07531 367964	