


Responsibility is not accepted for errors made by others in sealing from this drawing. If this drawing is enclosed as digital data for the titled project, you should use this data for reference purposes only to assist in coordinating your work. Sutton Cox Architects take no responsibility for its accuracy. This drawing is copyright of Sutton Cox Architects and may not be copied or reproduced without permission.


Revision Schedule		
Rev	Description	Date
A	External approach amended.	07/08/23



SOUTH WEST ELEVATION FACING NEIGHBOURING PROPERTY

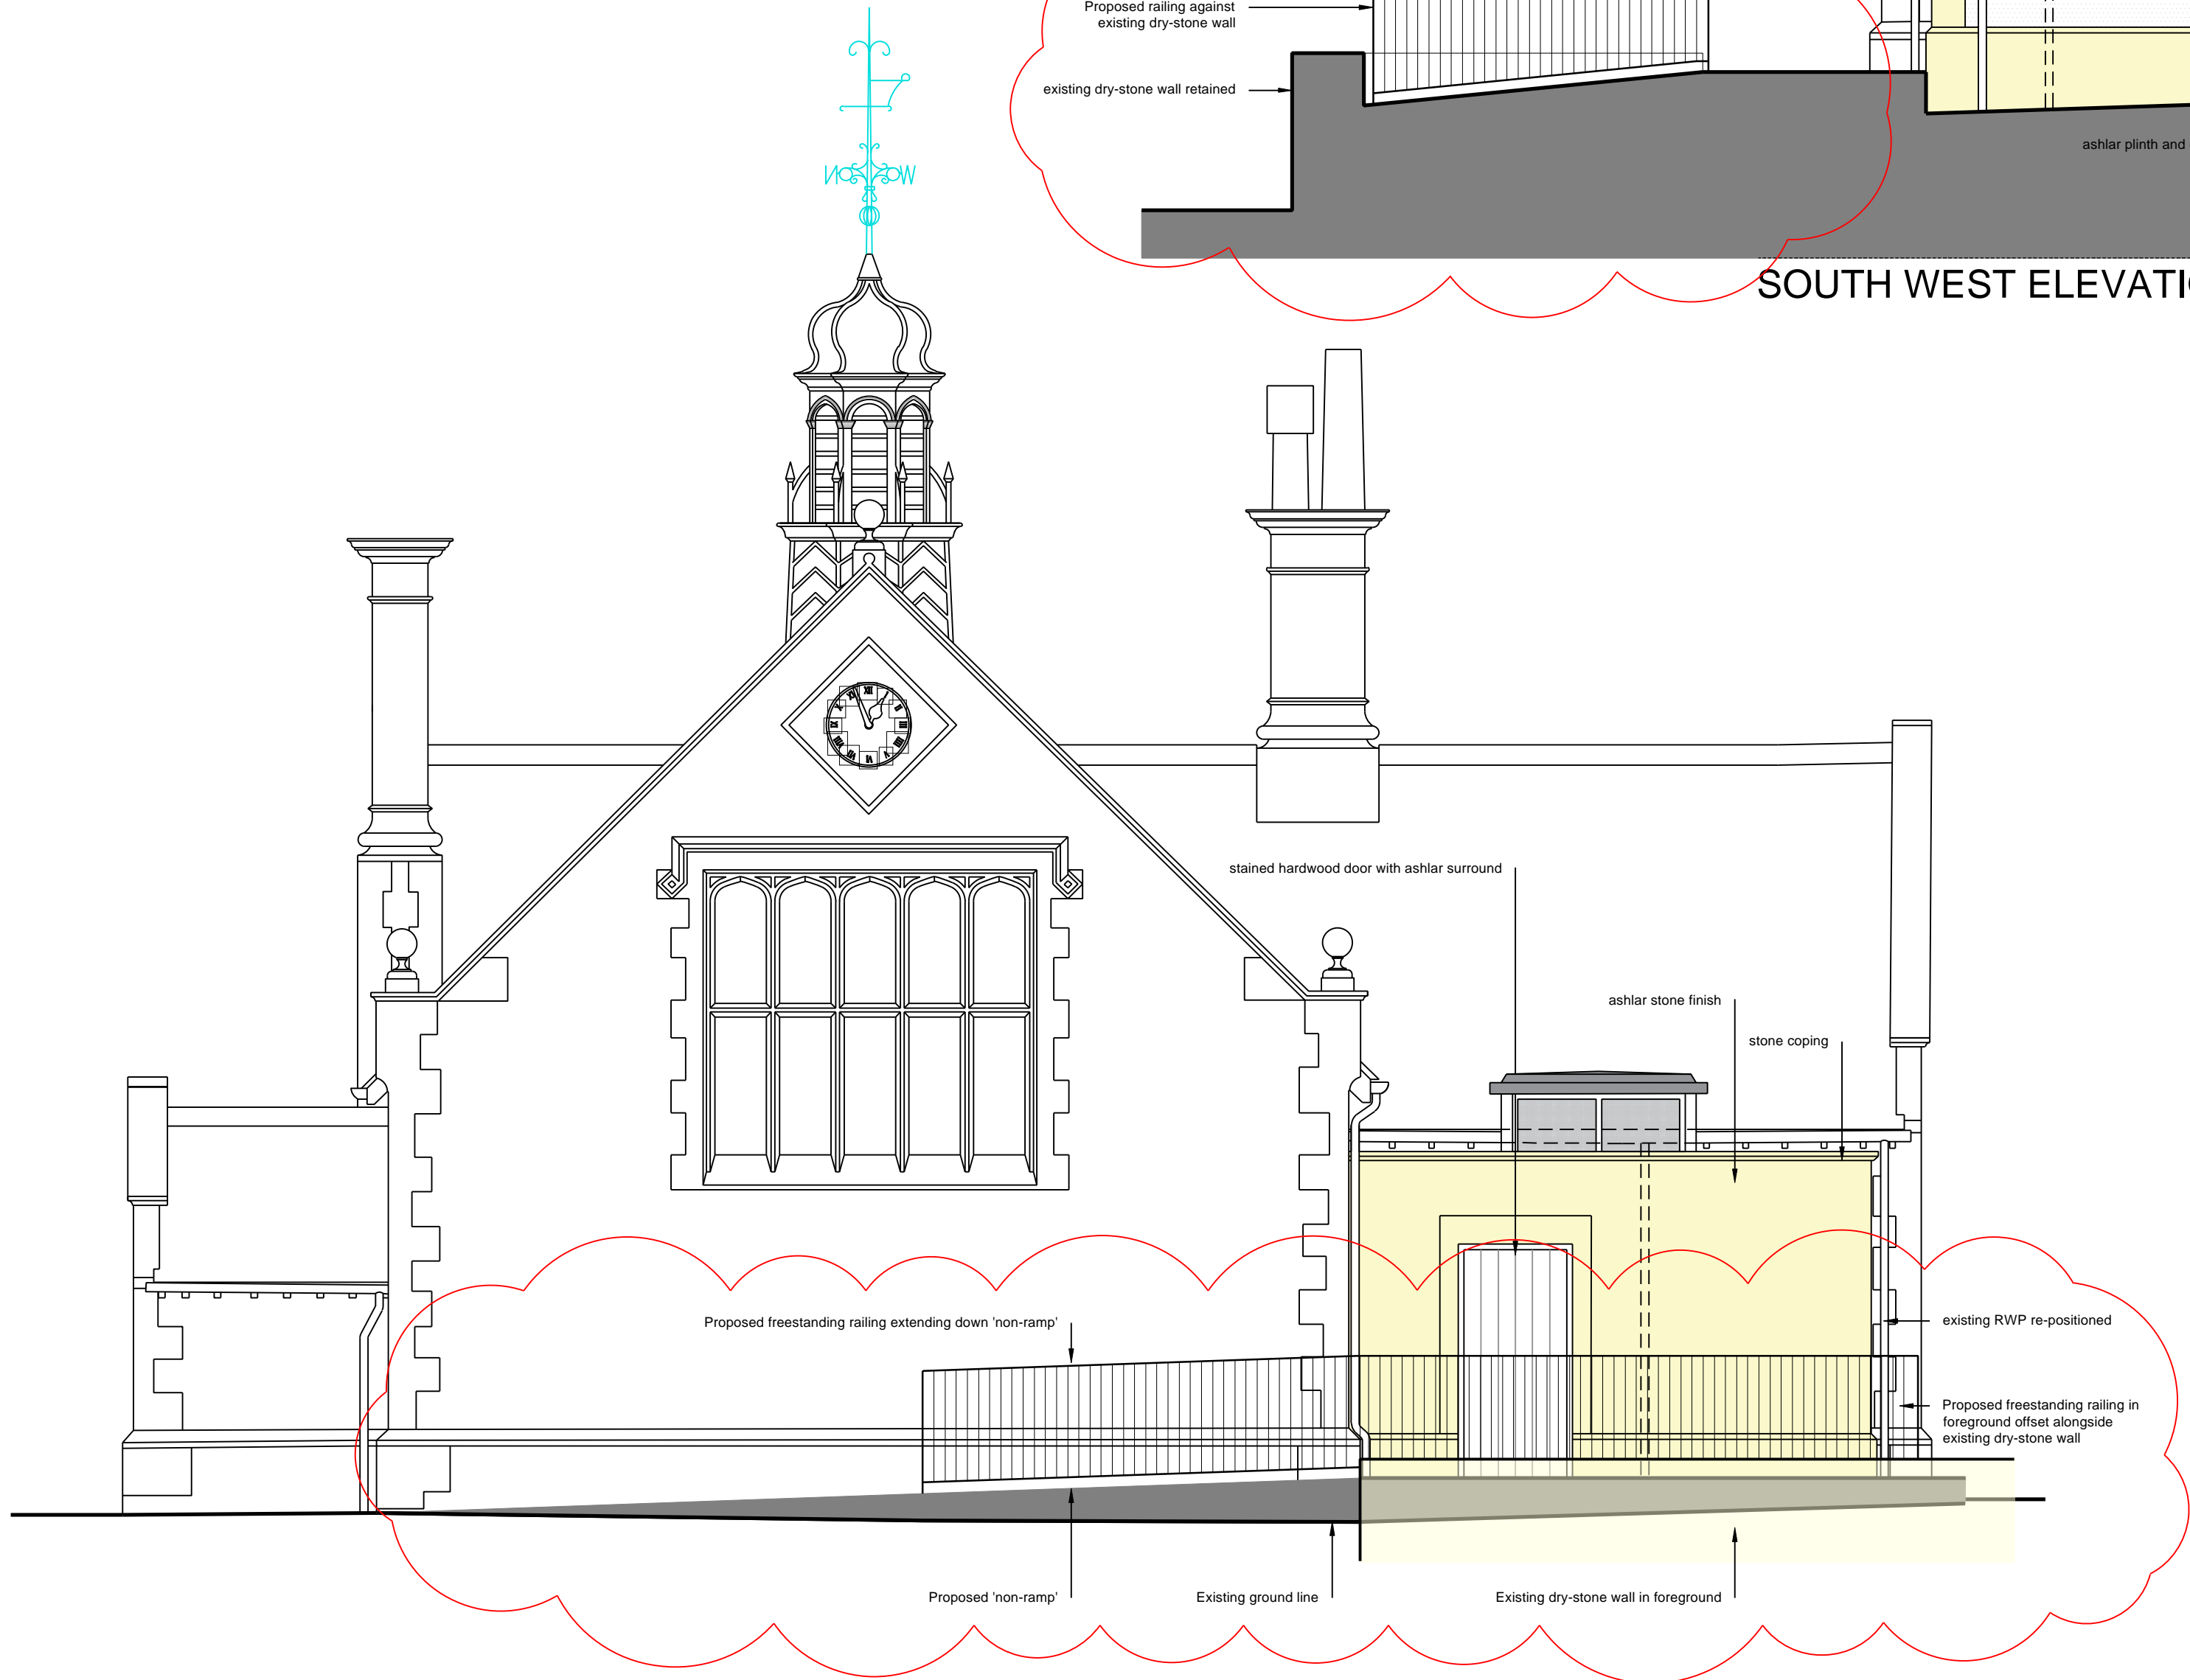

NORTH WEST ELEVATION FACING CHURCH ROAD

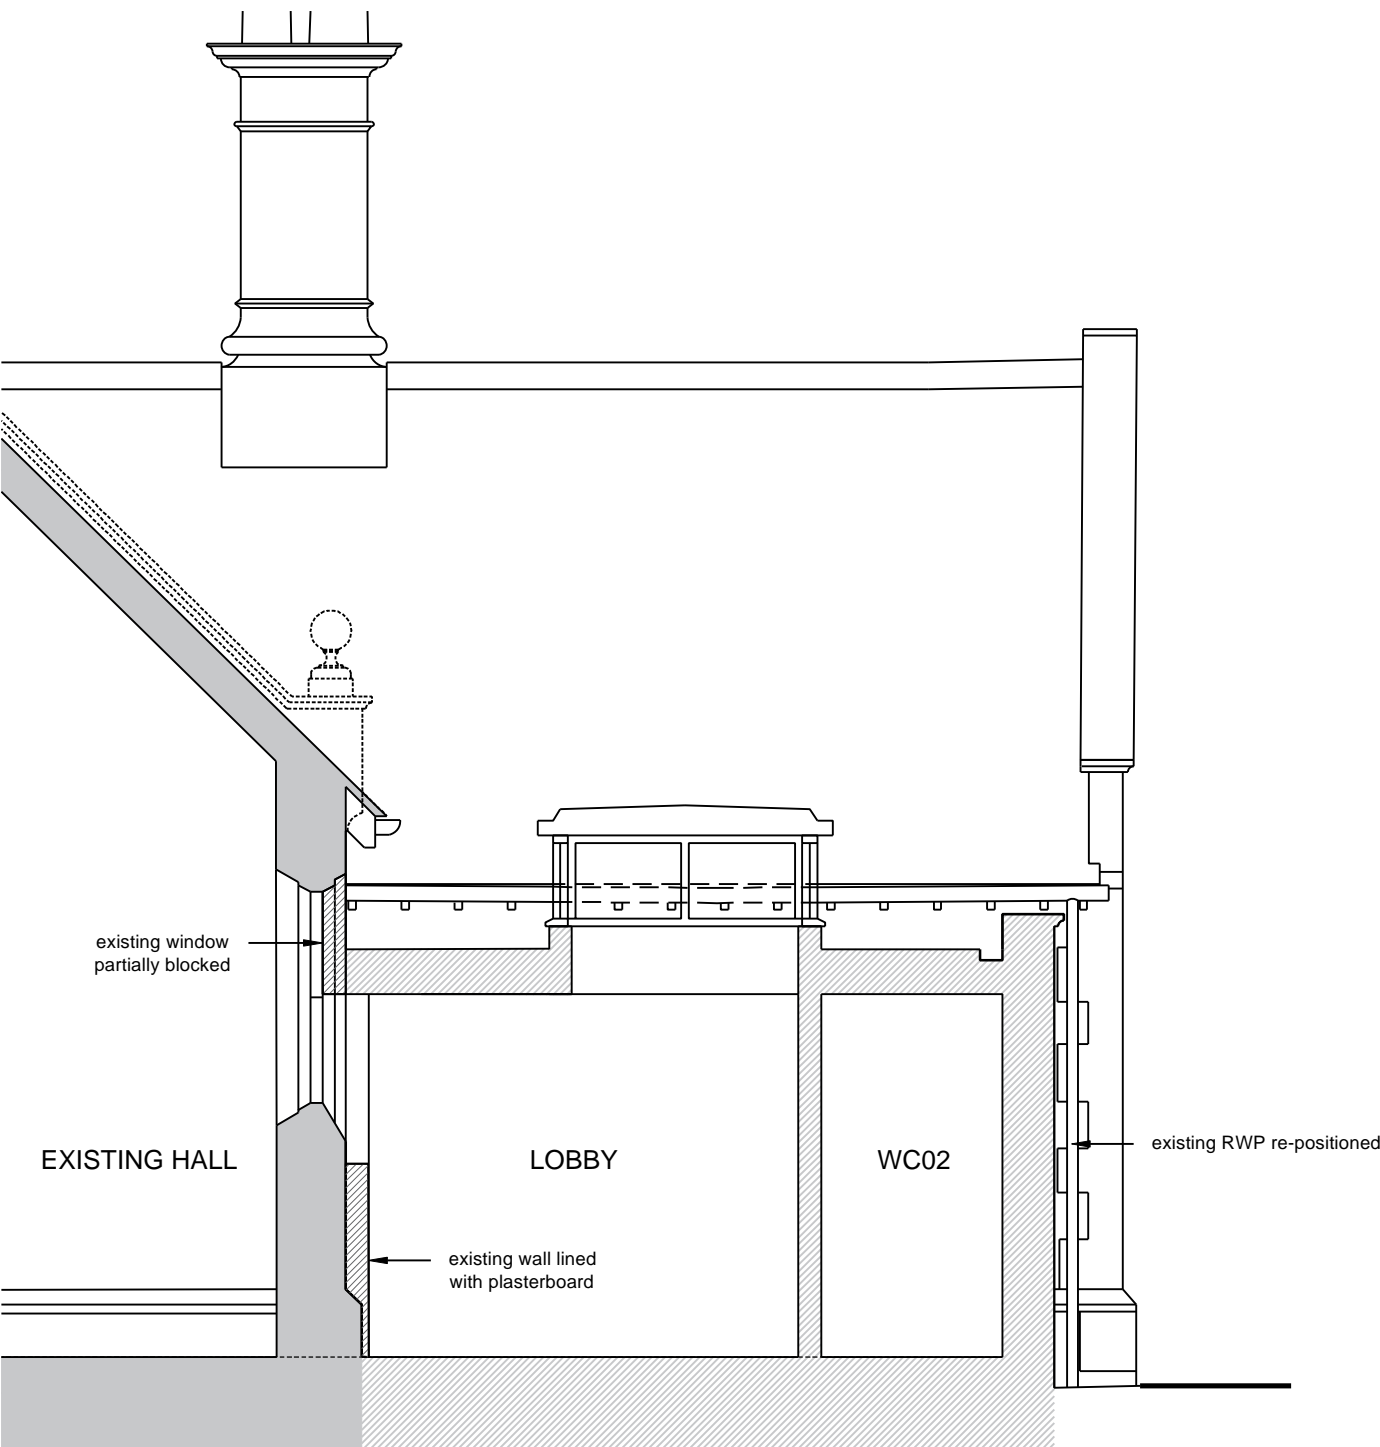

SECTION A-A

Drawing Status: PLANNING		
Client: LECKHAMPTON VILLAGE HALL		
Project: ALTERATIONS AND EXTENSION		
Drawing Description: PROPOSED ELEVATIONS AND SECTION		
Scale: 1:50	Sheet Size: A1	Date: SEP 19
Drawn By: CC	Designed By: CC	Checked By: MS
Job No: 19007	Drawing No: 16	Revision: A