


This drawing should not be scaled. Any discrepancies should be notified to Sutton Cox Architects. If this drawing is enclosed as digital data for the titled project, you should use this data for reference purposes only to assist in coordinating your work. Sutton Cox Architects take no responsibility for its accuracy. This drawing is copyright of Sutton Cox Architects and may not be copied or reproduced without permission.

Revision Schedule		
Rev	Description	Date



NORTH EAST ELEVATION (EXISTING AND PROPOSED)

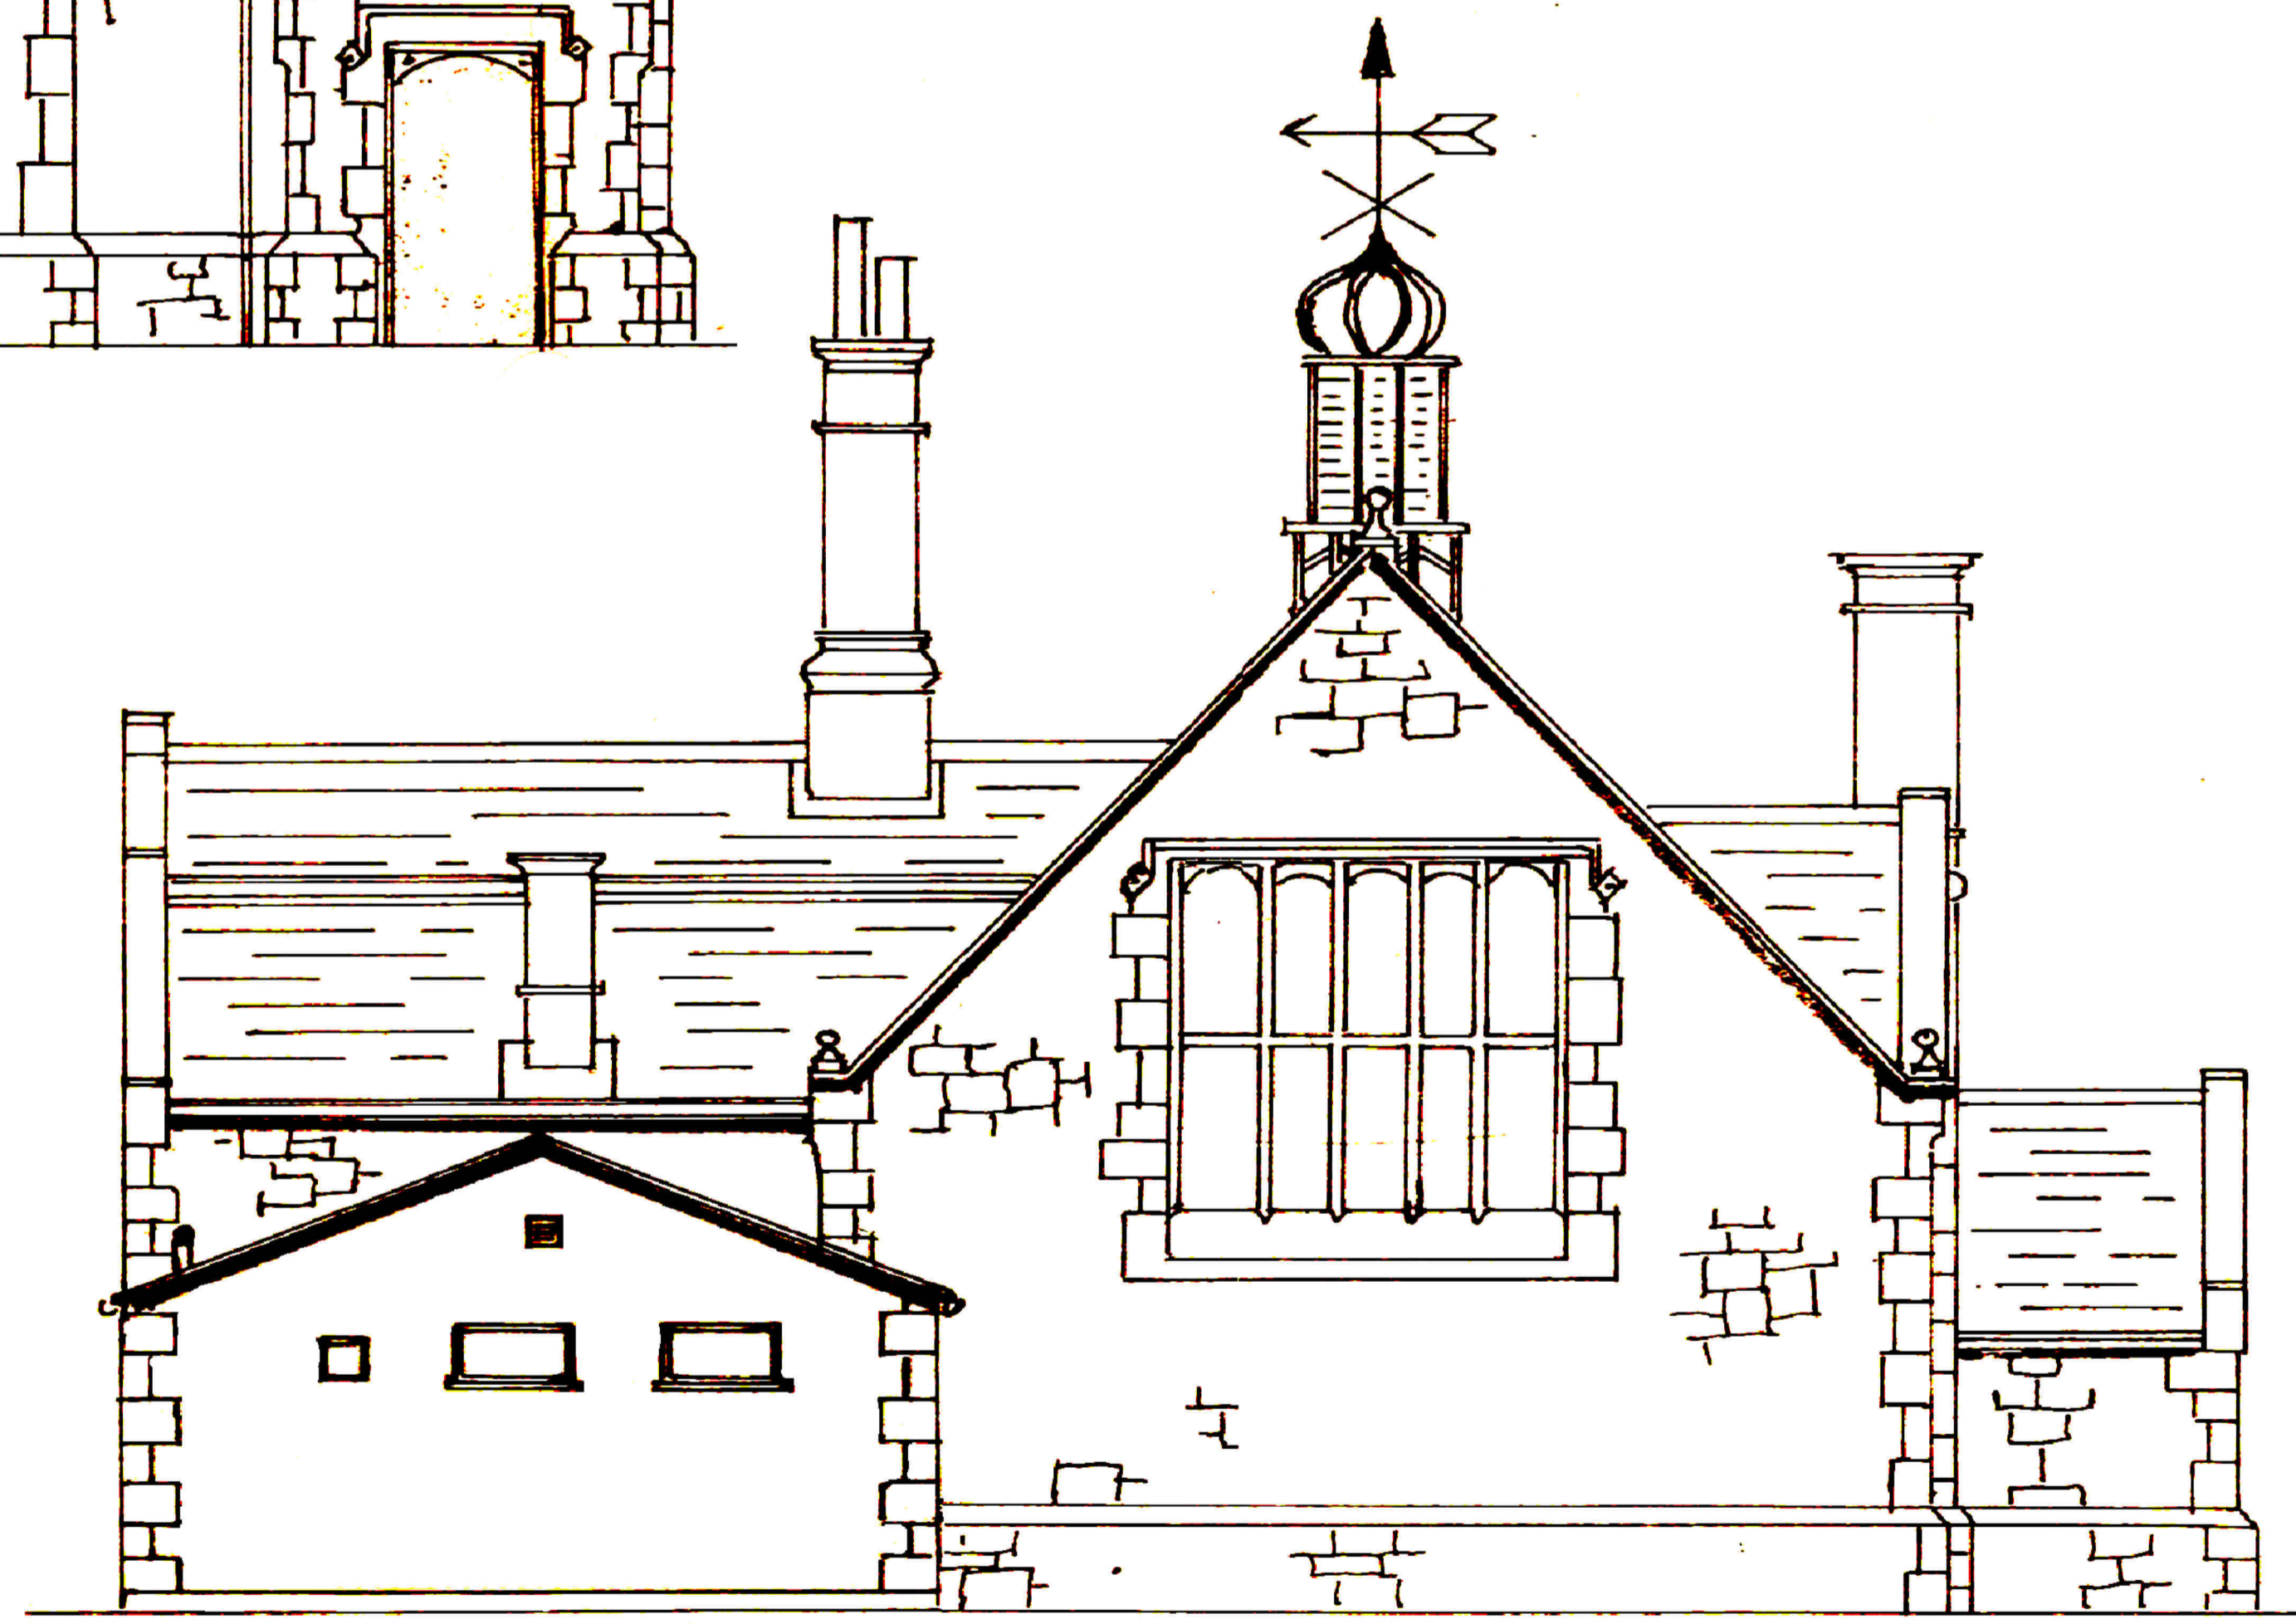

SOUTH EAST ELEVATION (EXISTING AND PROPOSED)

Drawing Status:
PLANNING

Client:
LECKHAMPTON VILLAGE HALL

Project:
ALTERATIONS AND EXTENSION

Drawing Description:
ELEVATIONS 2

Scale: 1:50	Sheet Size: A1	Date: SEP 19
----------------	-------------------	-----------------

Drawn By: CC	Designed By: CC	Checked By: MS
-----------------	--------------------	-------------------

Job No: 19007	Drawing No: 17	Revision:
------------------	-------------------	-----------