


• THIS DRAWING IS COPYRIGHT
• ALL DIMENSIONS TO BE CHECKED ON SITE
• ANY DISCREPANCIES TO BE REPORTED TO THE ARCHITECT
• DO NOT SCALE THIS DRAWING

REVISIONS

No	DESCRIPTION	DATE
----	-------------	------

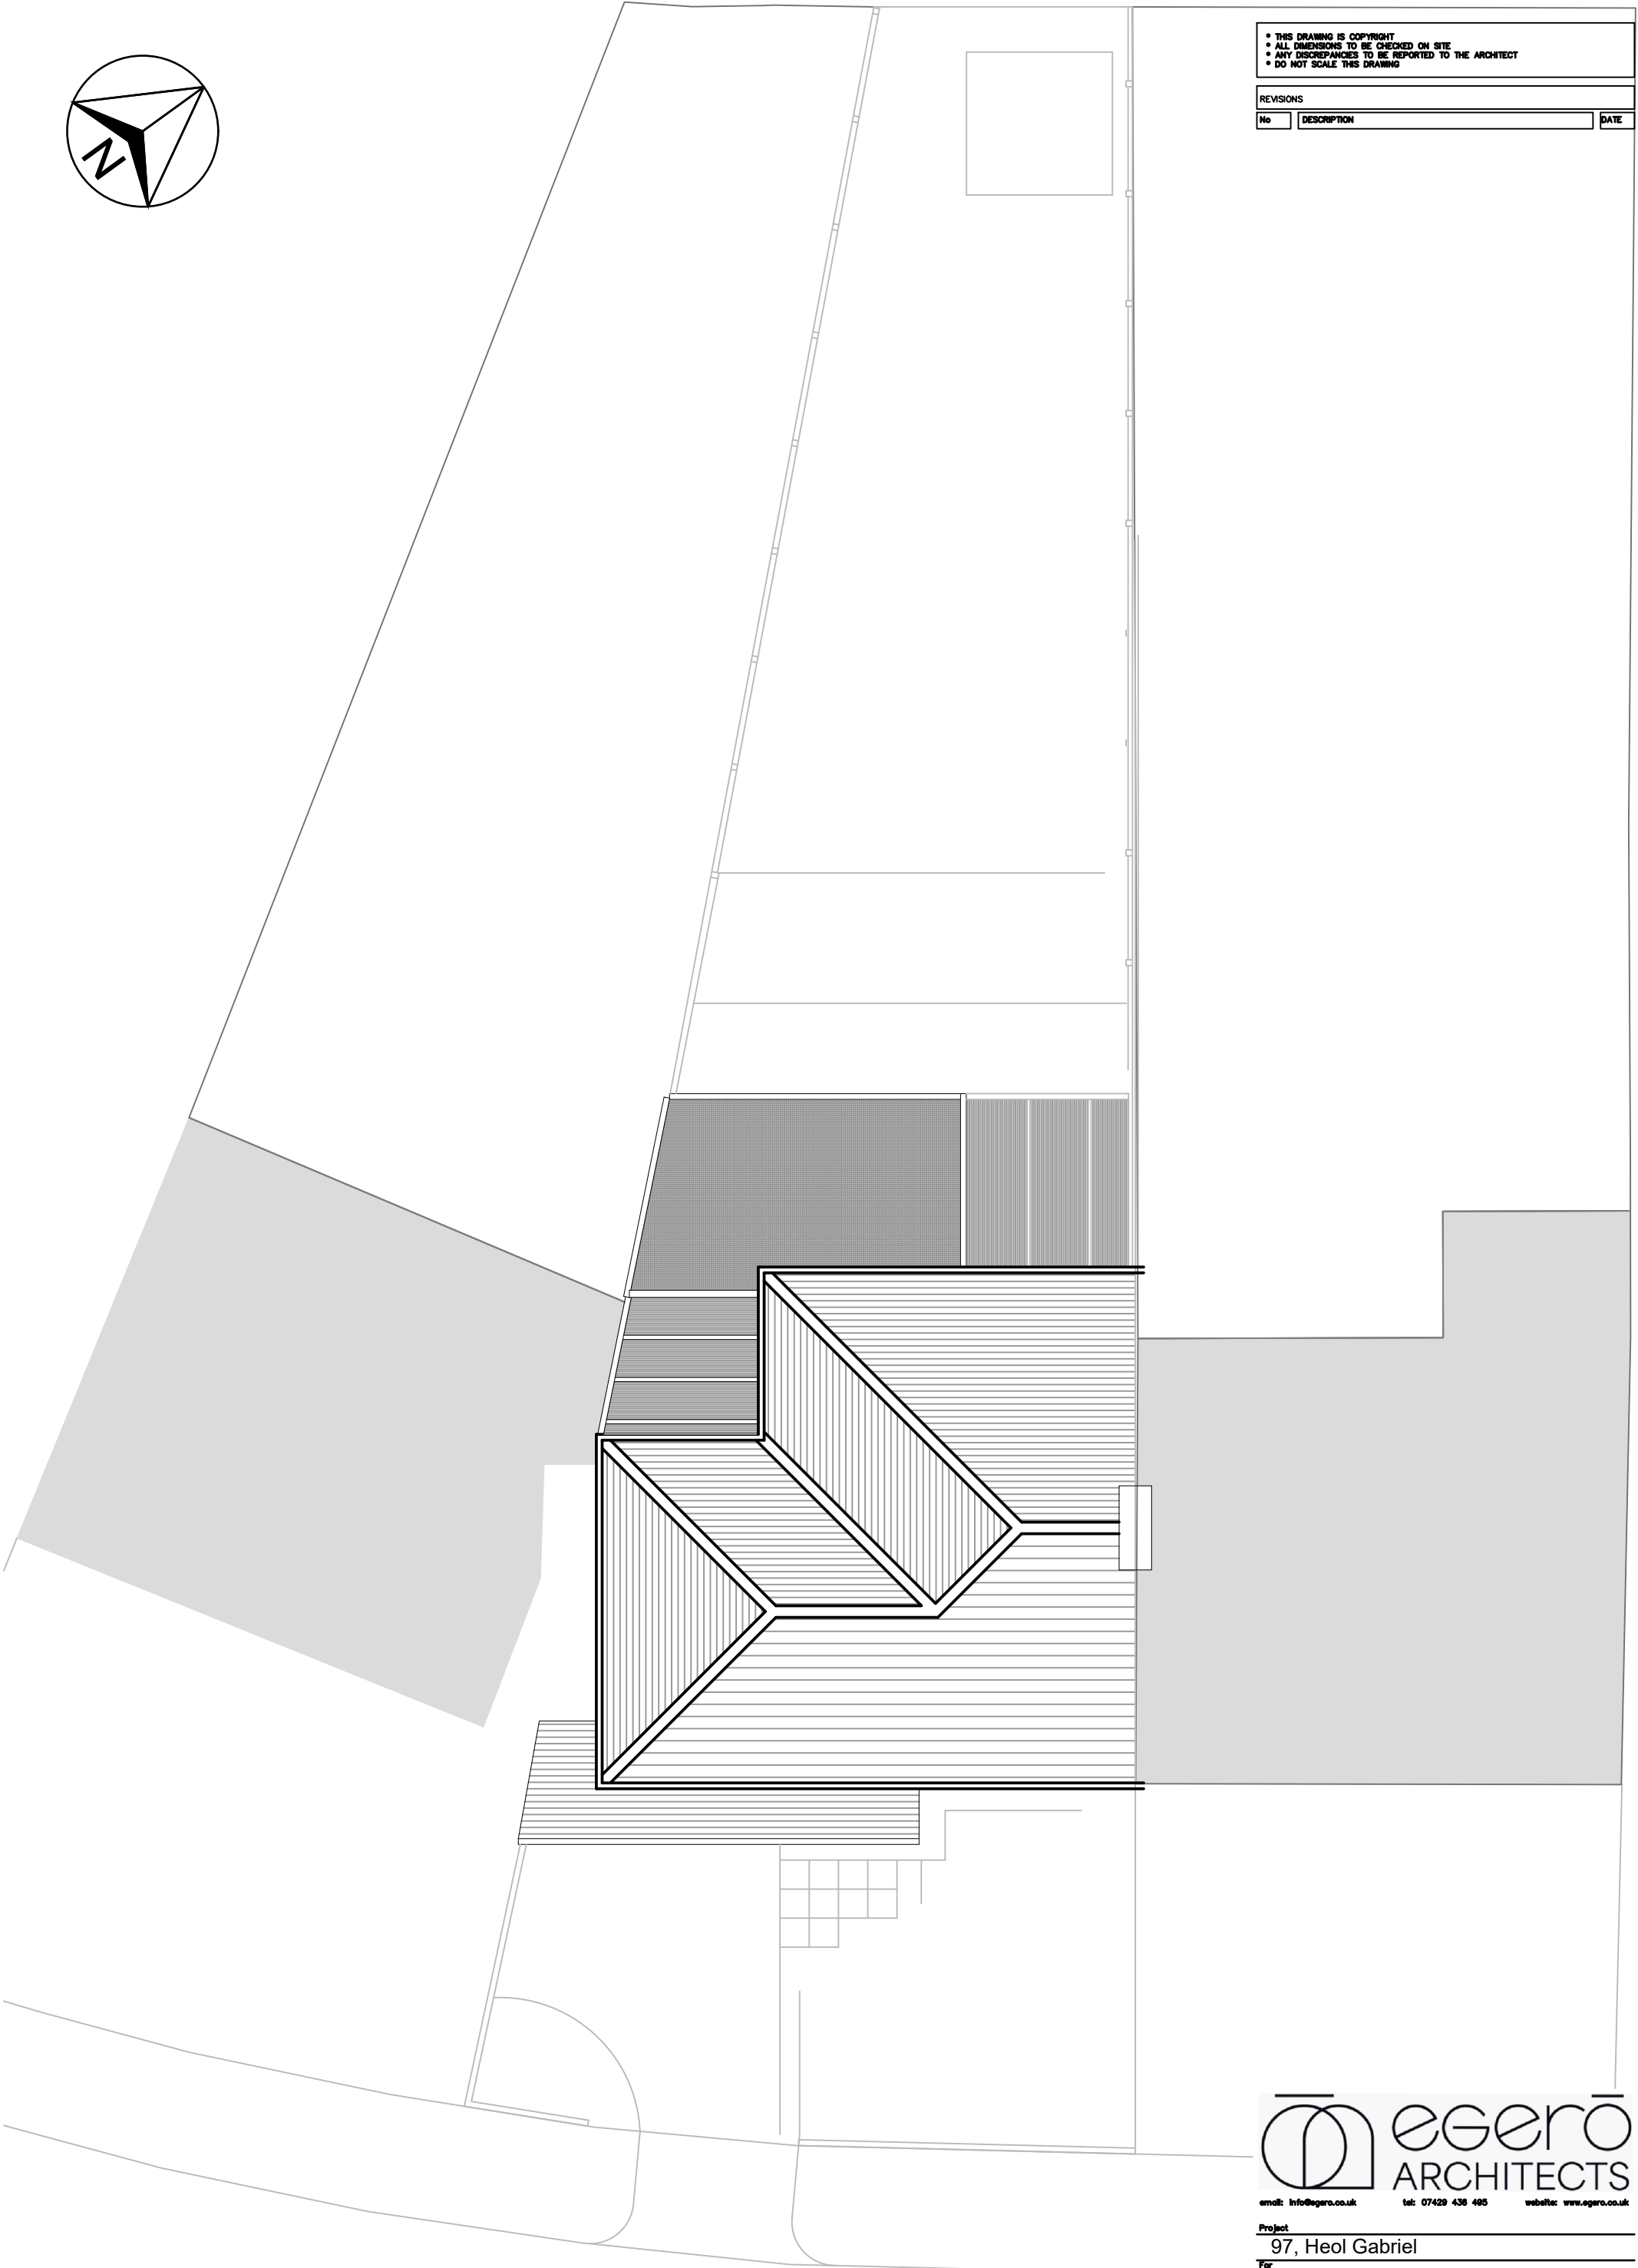

email: info@egero.co.uk tel: 07429 438 485 website: www.egero.co.uk

Project
97, Heol Gabriel
For
Hugh & Sarah Barnes

Job Number	Drawing Number	Revision	Scale @A3	Date
1311	PL 102		1: 100	Nov 2023

EXISTING SITE/ROOF PLAN