


• THIS DRAWING IS COPYRIGHT
 • ALL DIMENSIONS TO BE CHECKED ON SITE
 • ANY DISCREPANCIES TO BE REPORTED TO THE ARCHITECT
 • DO NOT SCALE THIS DRAWING

REVISIONS

No	DESCRIPTION	DATE

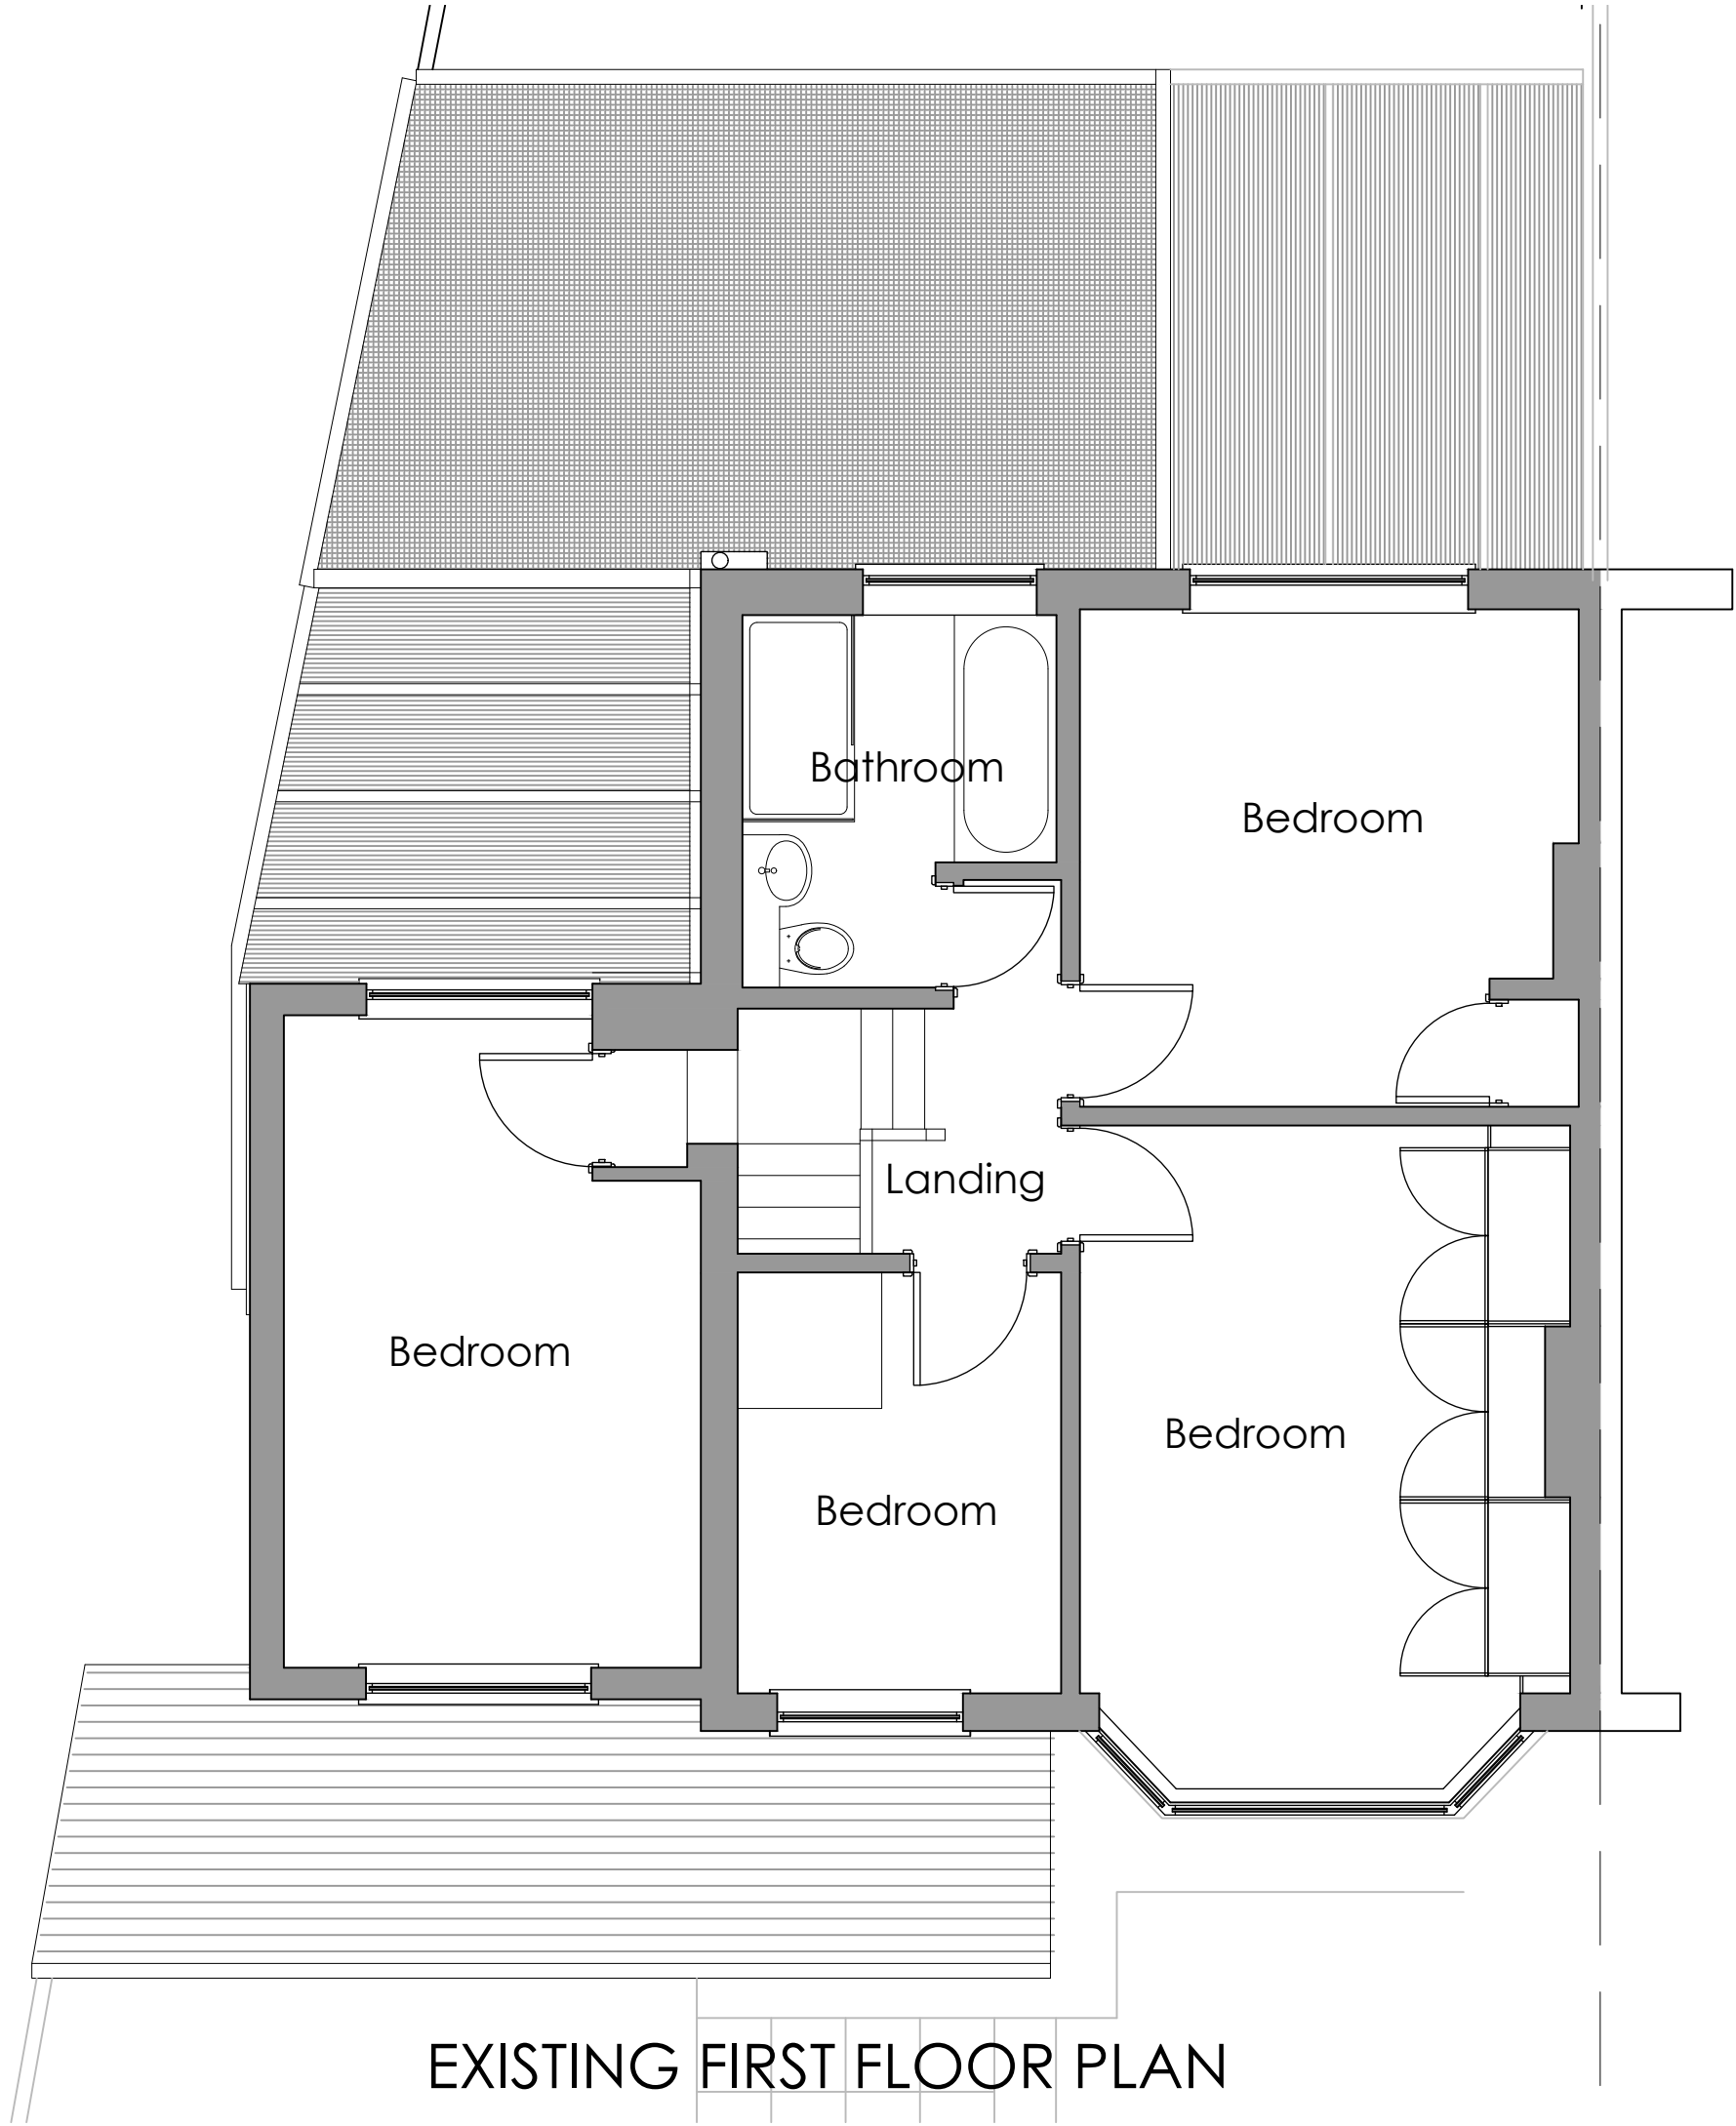

EXISTING FIRST FLOOR PLAN



email: info@egero.co.uk tel: 07429 438 495 website: www.egero.co.uk

Project: 97, Heol Gabriel

For: Hugh & Sarah Barnes

Job Number	Drawing Number	Revision	Scale	Date
1311	PL 104		1:50	Nov 2023