



- This drawing is not to be scaled.
- Contractors must check all dimensions on site. Architect to be notified of any discrepancies in figured dimensions.
- No part of this drawing should be reproduced in any manner without written permission of MP Architects LLP except for the use it was created for.



Existing Photographs
Scale: 1:100

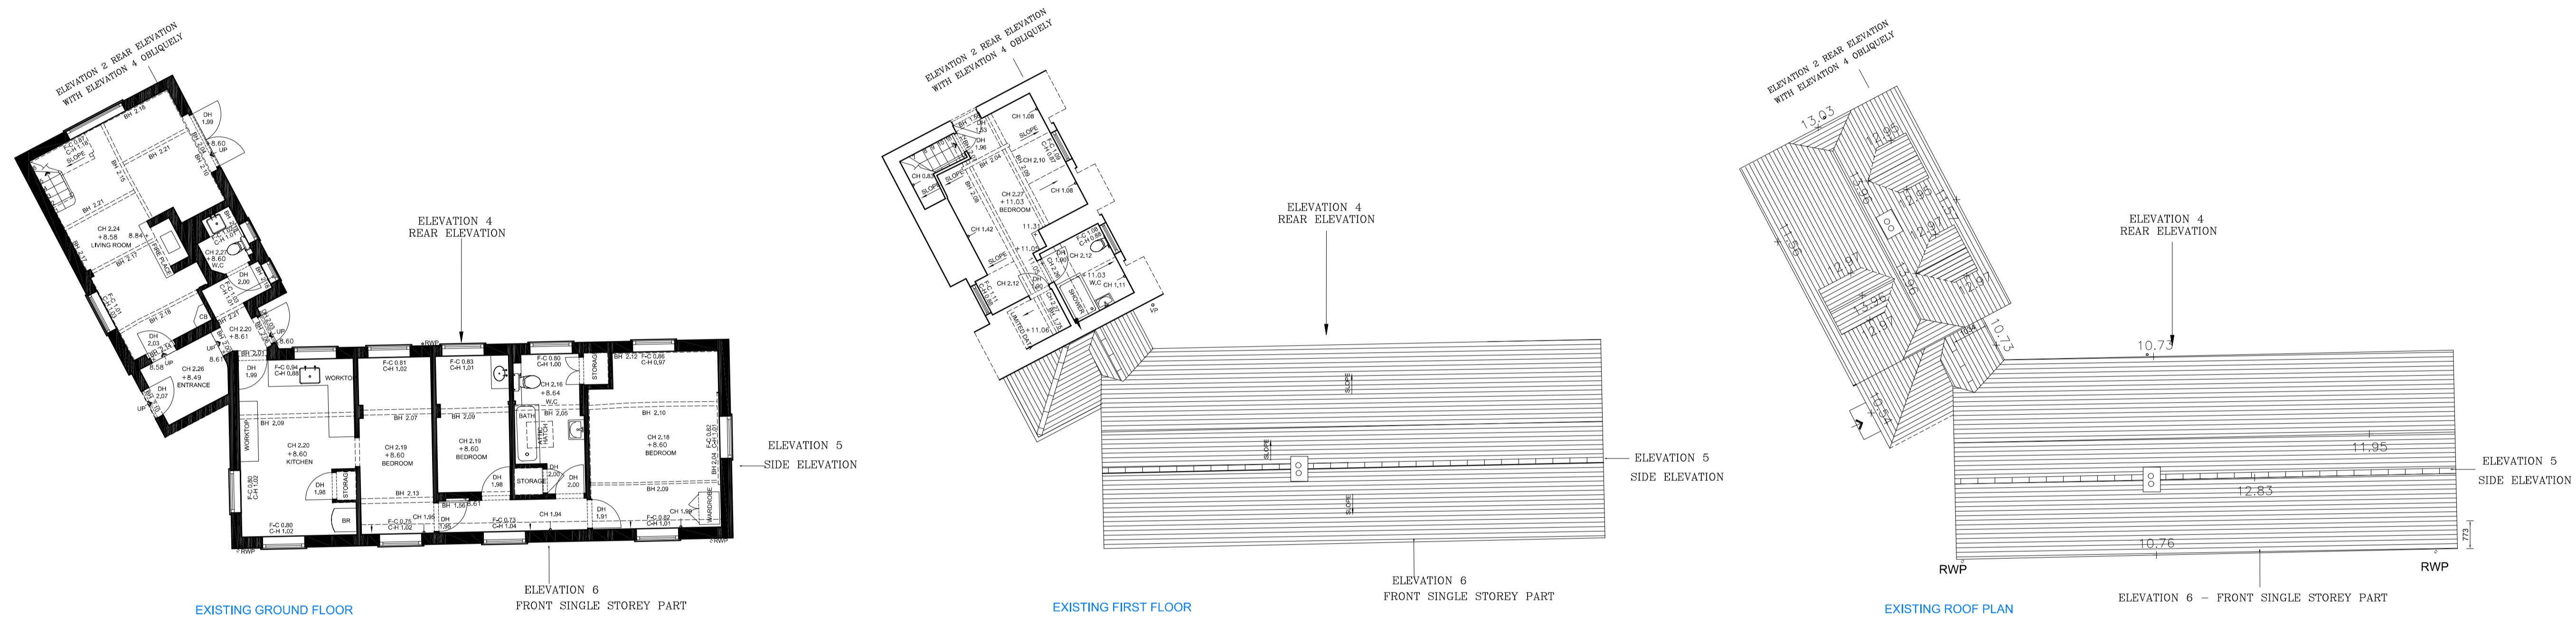

Existing Floor Plans
Scale: 1:100

 

Rev. | Drawn | Description | Date

MP CHARTERED ARCHITECTS
Architects and Designers

Great Basons, Basons Lane, Ongar, Essex. CM5 9AR

T: 01277 364979 E: info@mparchitects.co.uk
W: www.mpcharteredarchitects.co.uk

Status **FOR PLANNING**

Project **Rumplestiltskin Cottage
Mill Green Road Mill Green CM4 0PT**

Drawing **Existing Plans and Photos**

Scale	1:100 @ A1	Date	June 2023
Drawn by	KM	Project no.	2944
Checked by	.	Drawing no.	02
		Revision	G