

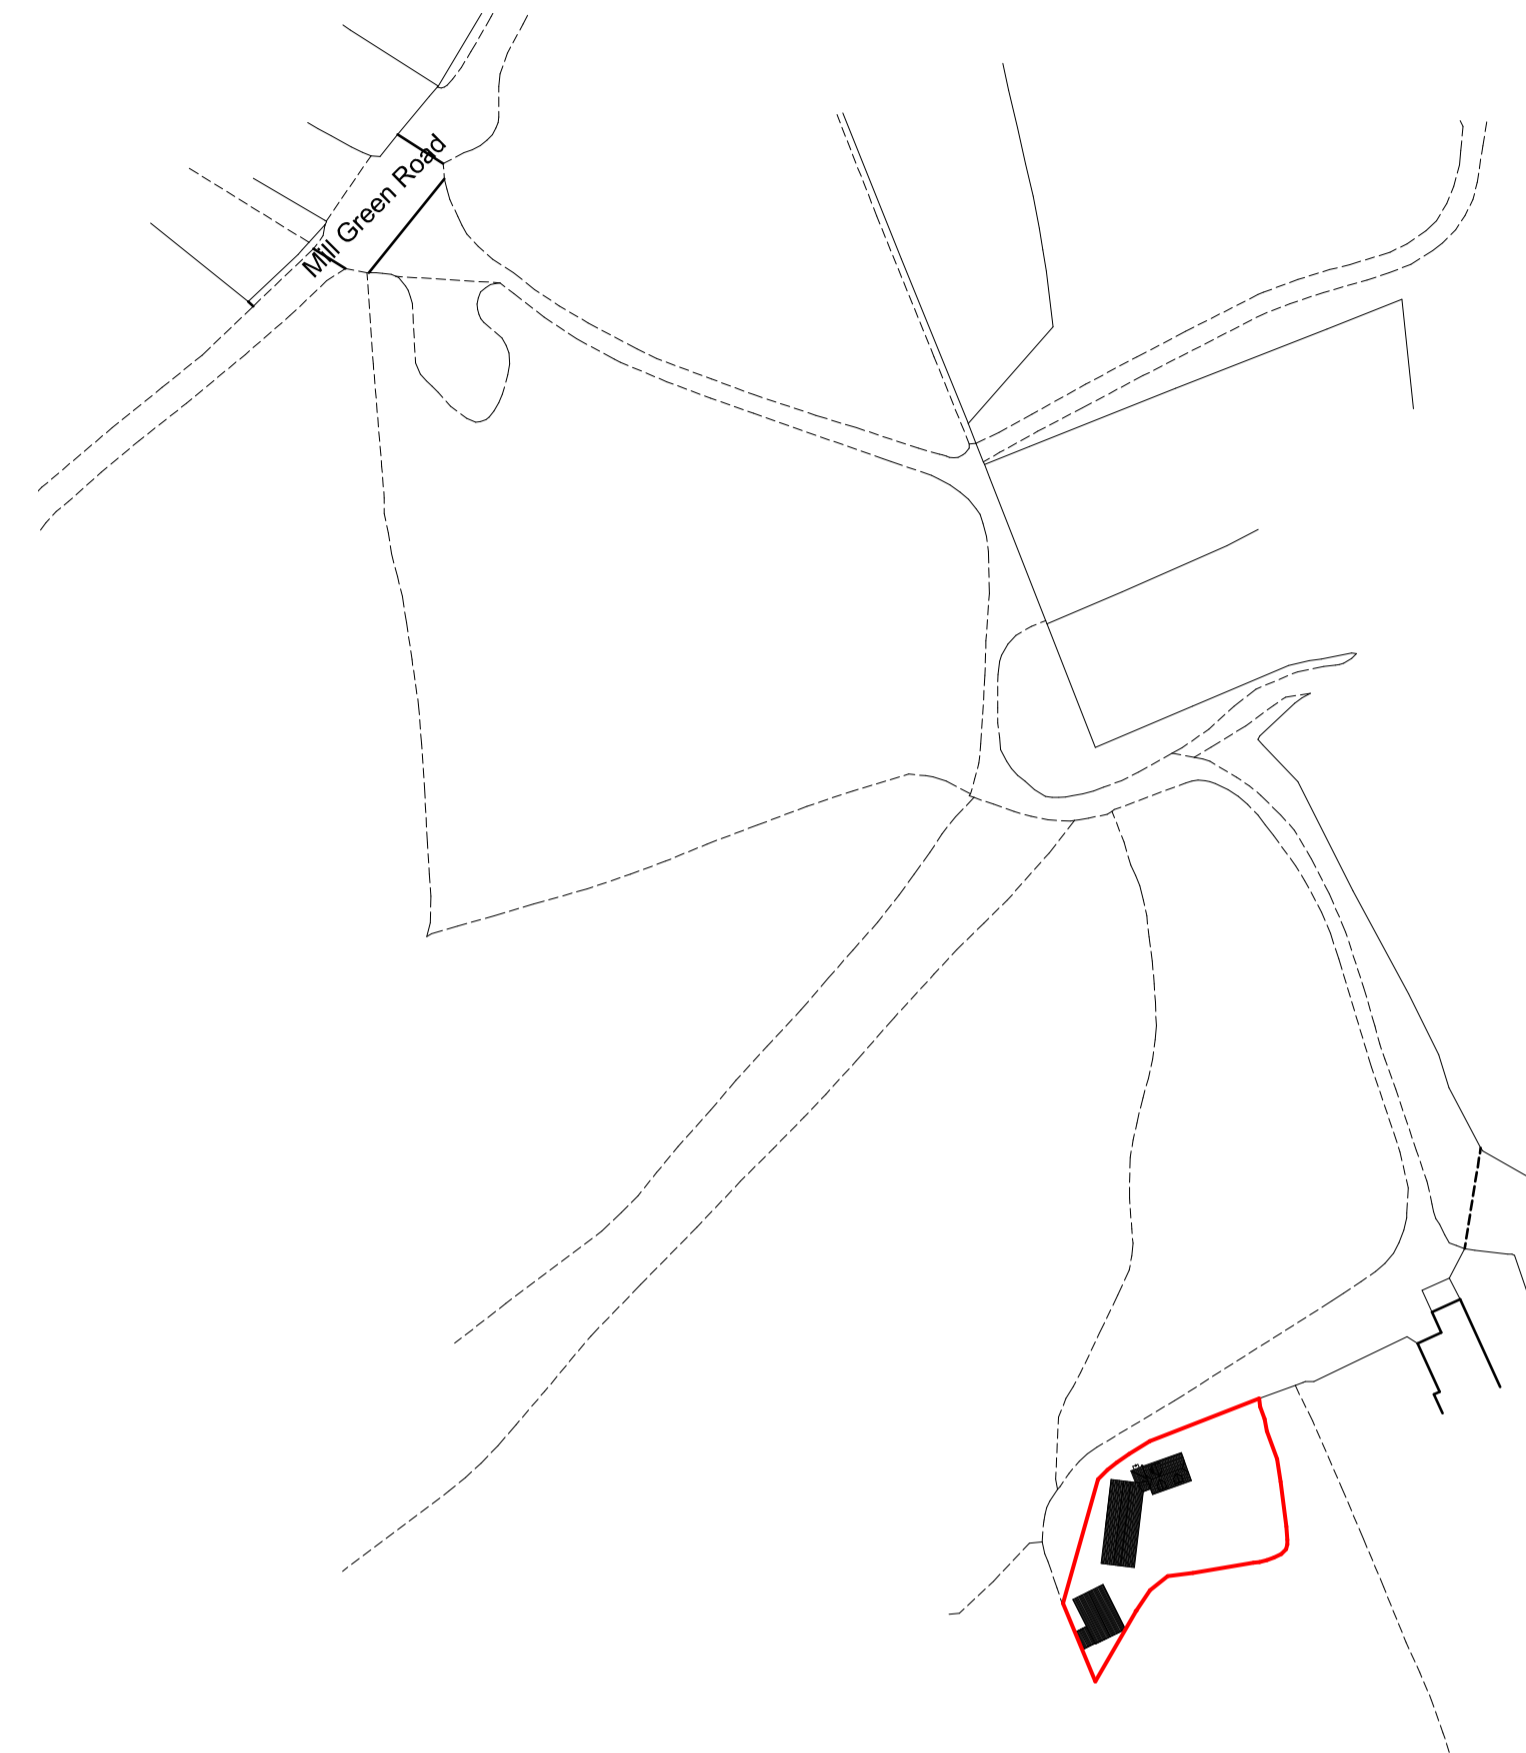
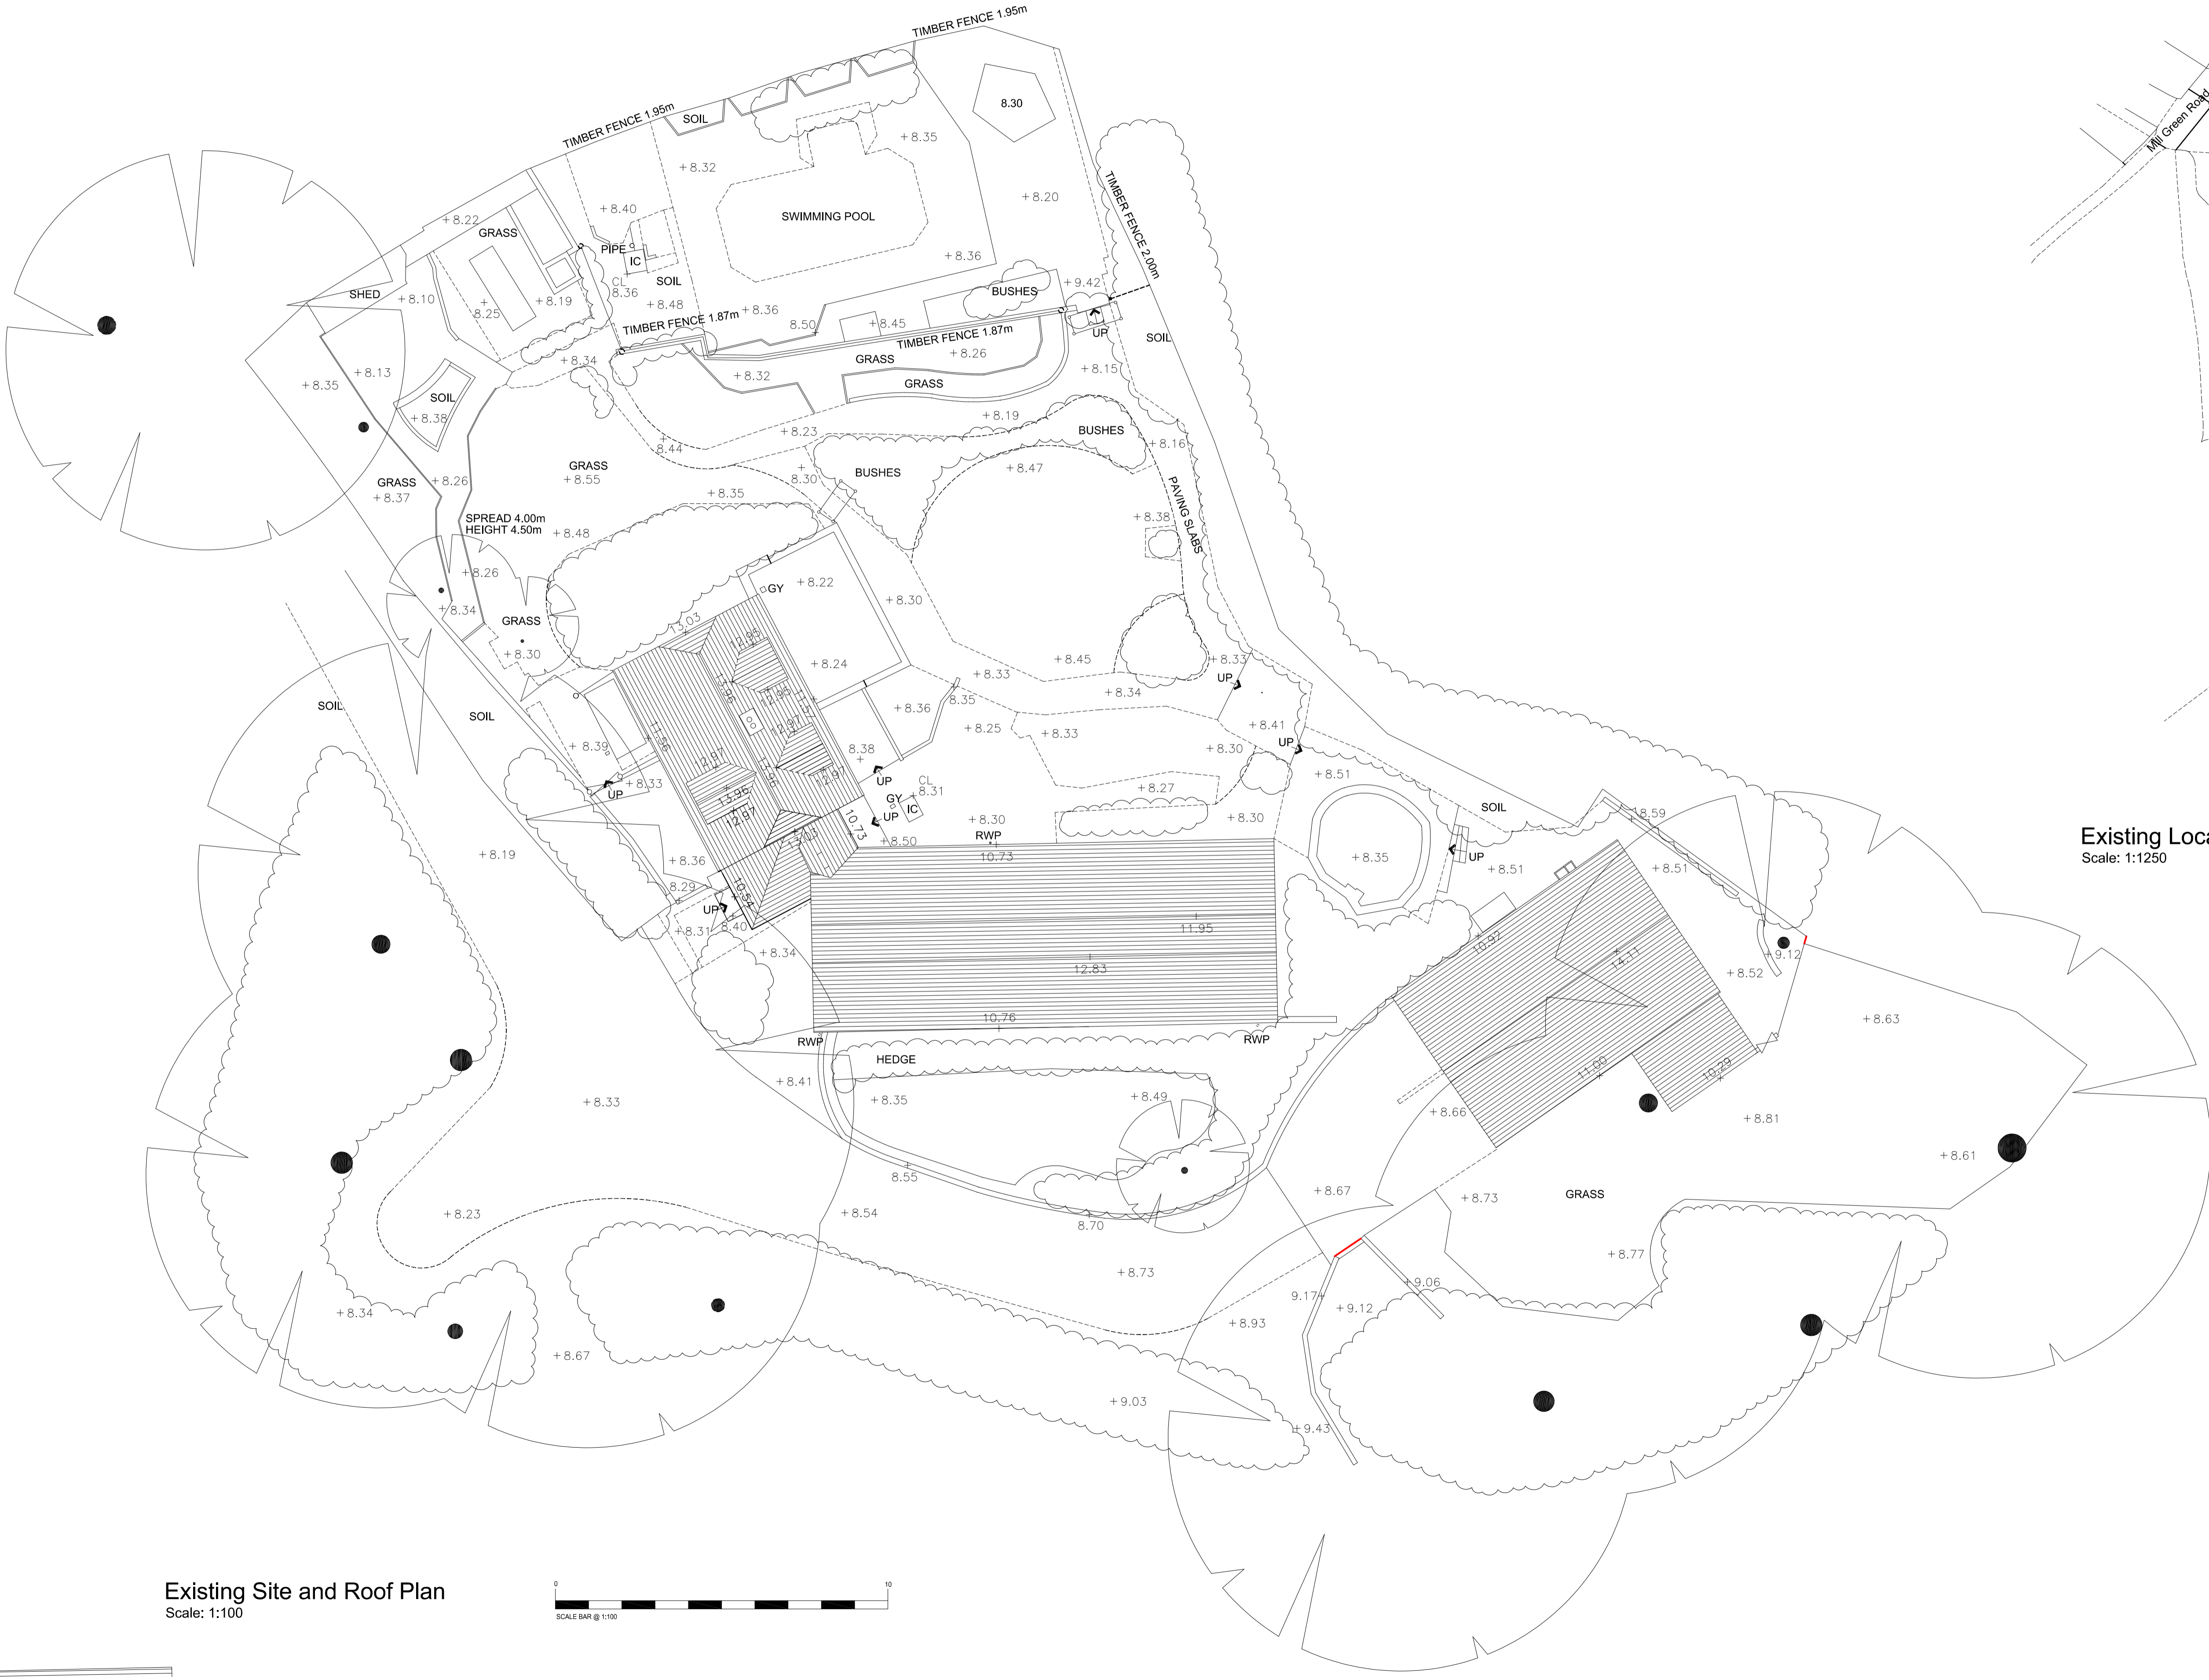


- This drawing is not to be scaled.
- Contractors must check all dimensions on site. Architect to be notified of any discrepancies in figured dimensions.
- No part of this drawing should be reproduced in any manner without written permission of MP Architects LLP except for the use it was created for.

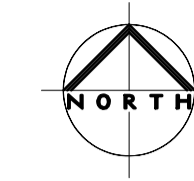

Existing Location Plan
Scale: 1:1250

Existing Site and Roof Plan
Scale: 1:100

 

C	KM	FOR PLANNING	15 08 23
Rev.	Drawn	Description	Date

MP CHARTERED ARCHITECTS
Architects and Designers

Great Basons, Basons Lane, Ongar, Essex, CM5 9AR
T: 01277 364979 E: info@mparchitects.co.uk
W: www.mpcharteredarchitects.co.uk

Status	FOR PLANNING		
Project	Rumplestiltskin Cottage Mill Green Road Mill Green CM4 0PT		
Drawing	Existing Site and Location Plans		
Scale	1:100 & 1:1250@A1	Date	June 2023
Drawn by	KM	Project no.	2944
Checked by	.	Drawing no.	01
		Revision	C