

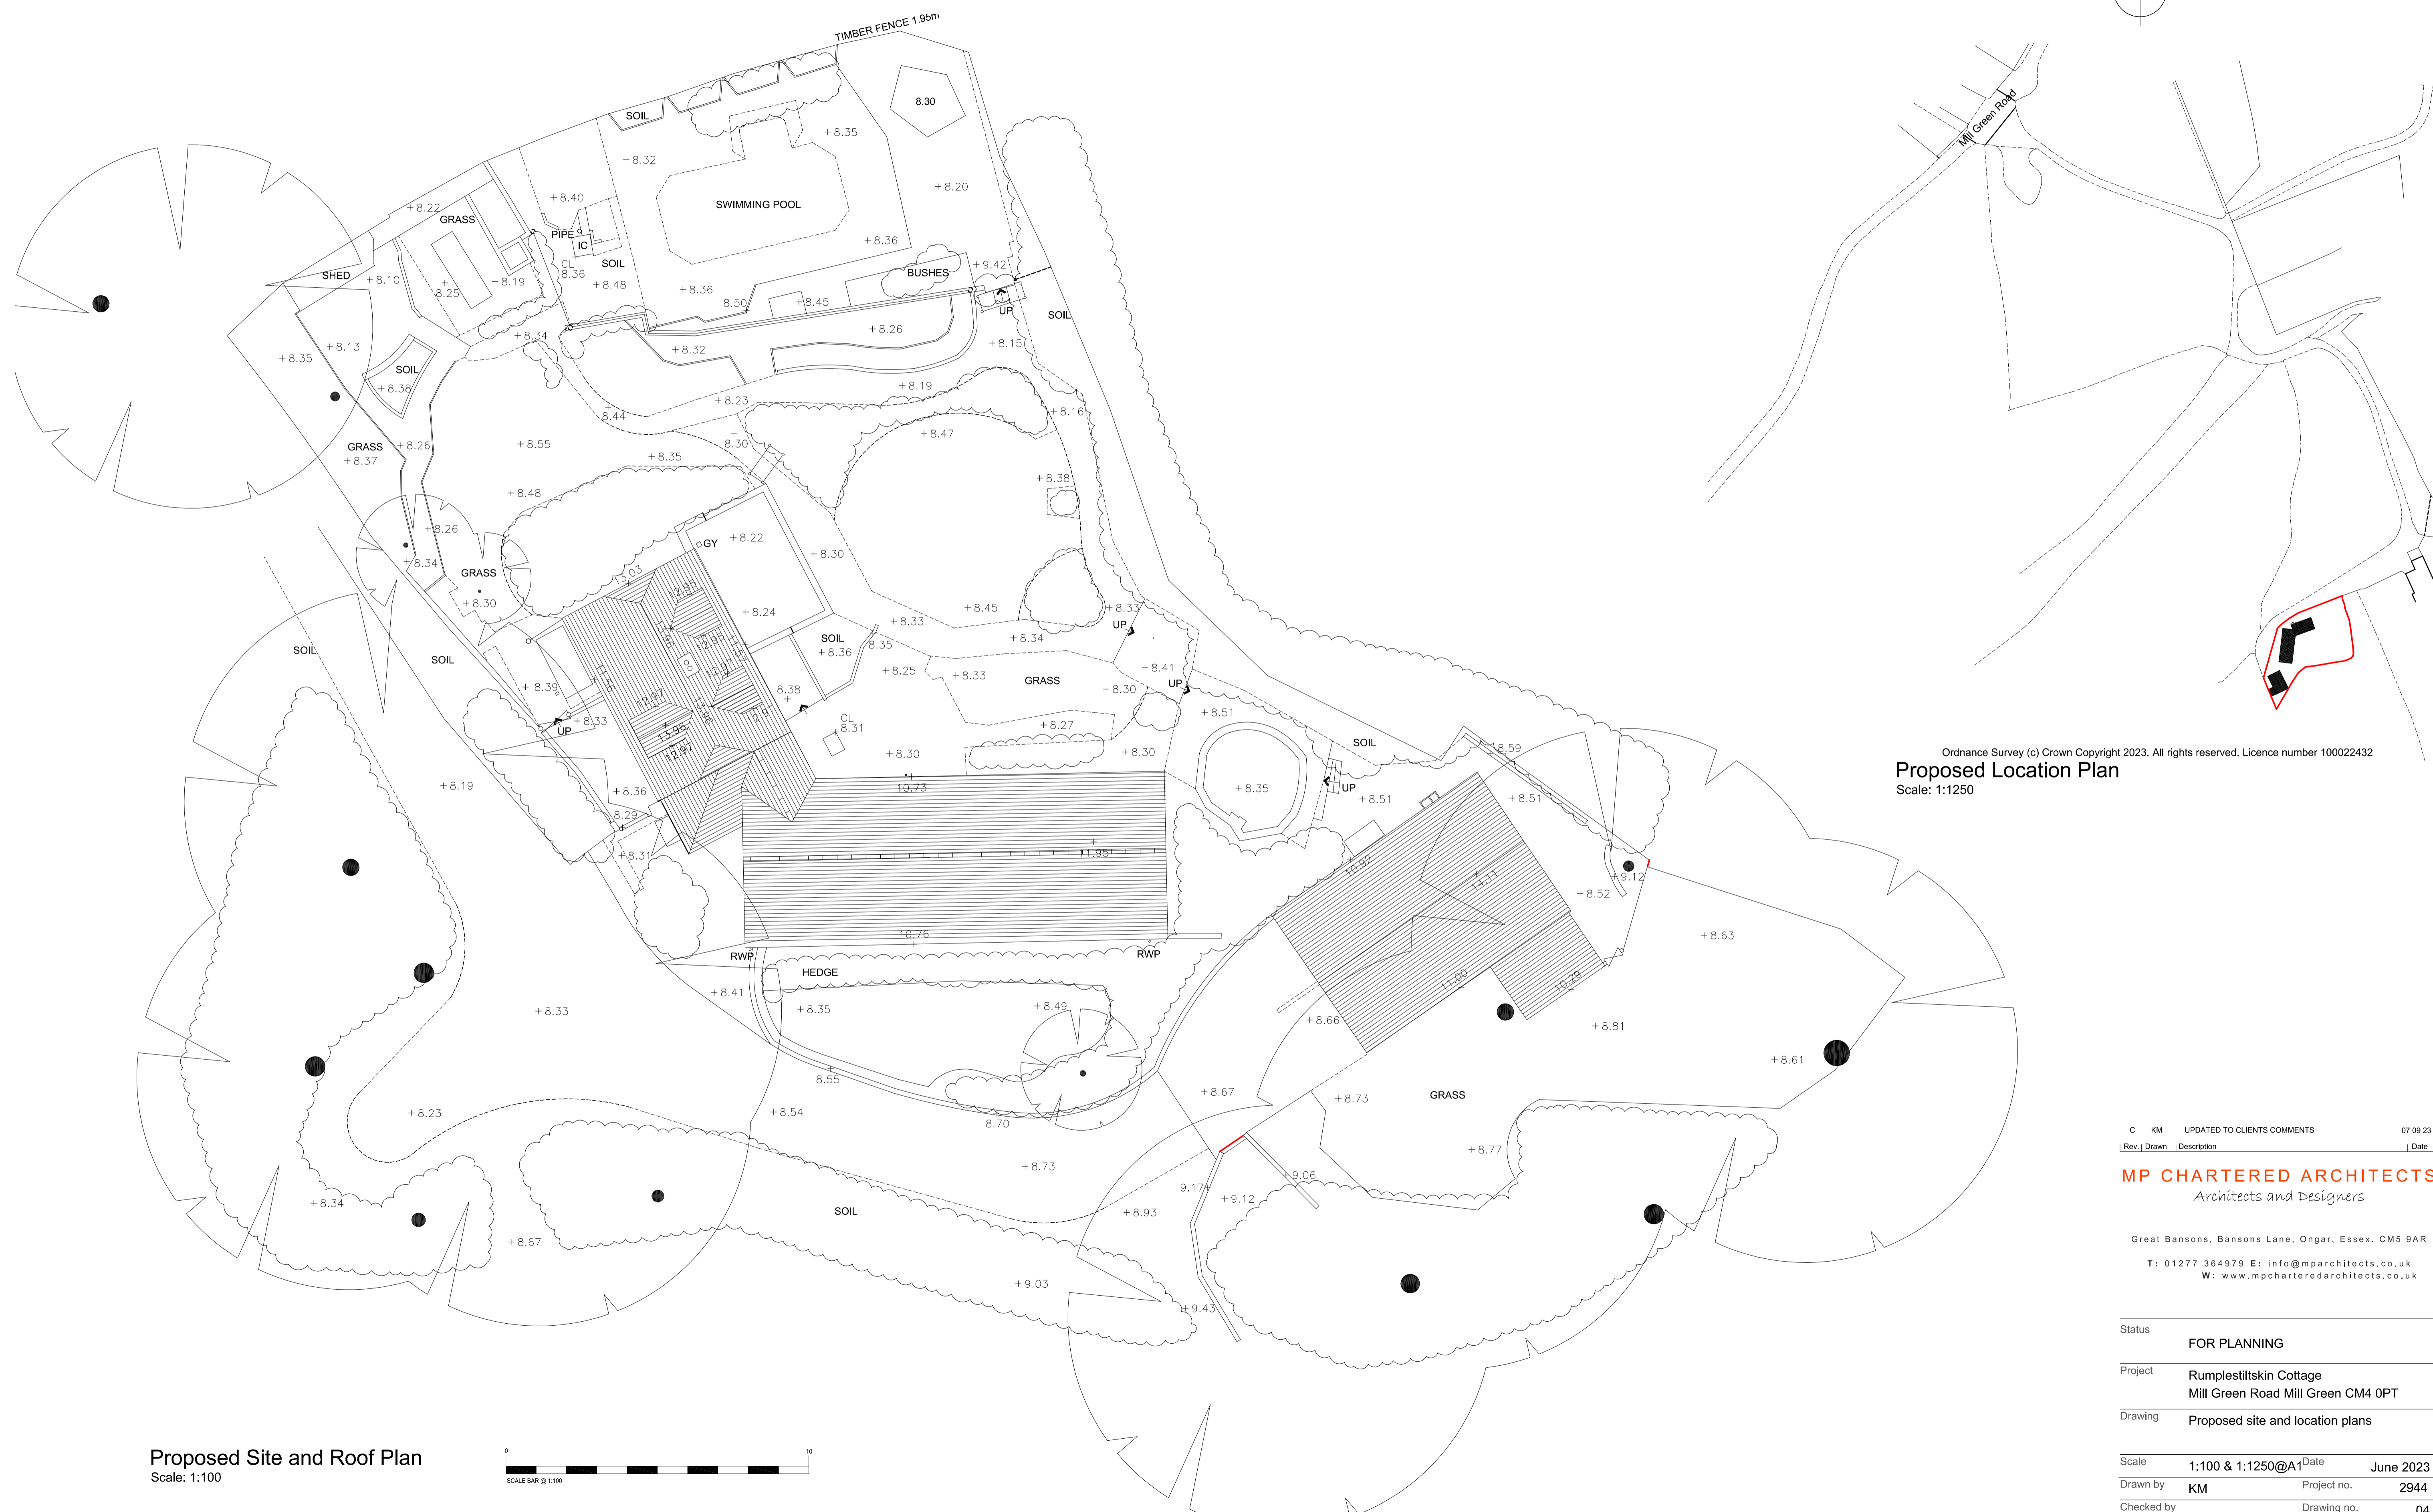


- This drawing is not to be scaled.
- Contractors must check all dimensions on site. Architect to be notified of any discrepancies in figured dimensions.
- No part of this drawing should be reproduced in any manner without written permission of MP Architects LLP except for the use it was created for.

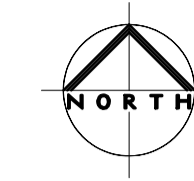

Ordnance Survey (c) Crown Copyright 2023. All rights reserved. Licence number 100022432
Proposed Location Plan
 Scale: 1:1250

Proposed Site and Roof Plan
 Scale: 1:100

 

Rev.	Drawn	Description	Date
C	KM	UPDATED TO CLIENTS COMMENTS	07/09/23

MP CHARTERED ARCHITECTS
 Architects and Designers

Great Bannons, Bannons Lane, Ongar, Essex, CM5 9AR
 T: 01277 364979 E: info@mparchitects.co.uk
 W: www.mpcharteredarchitects.co.uk

Status	FOR PLANNING		
Project	Rumplestiltskin Cottage Mill Green Road Mill Green CM4 0PT		
Drawing	Proposed site and location plans		
Scale	1:100 & 1:1250@A1	Date	June 2023
Drawn by	KM	Project no.	2944
Checked by	.	Drawing no.	04
		Revision	C