


PROPOSED

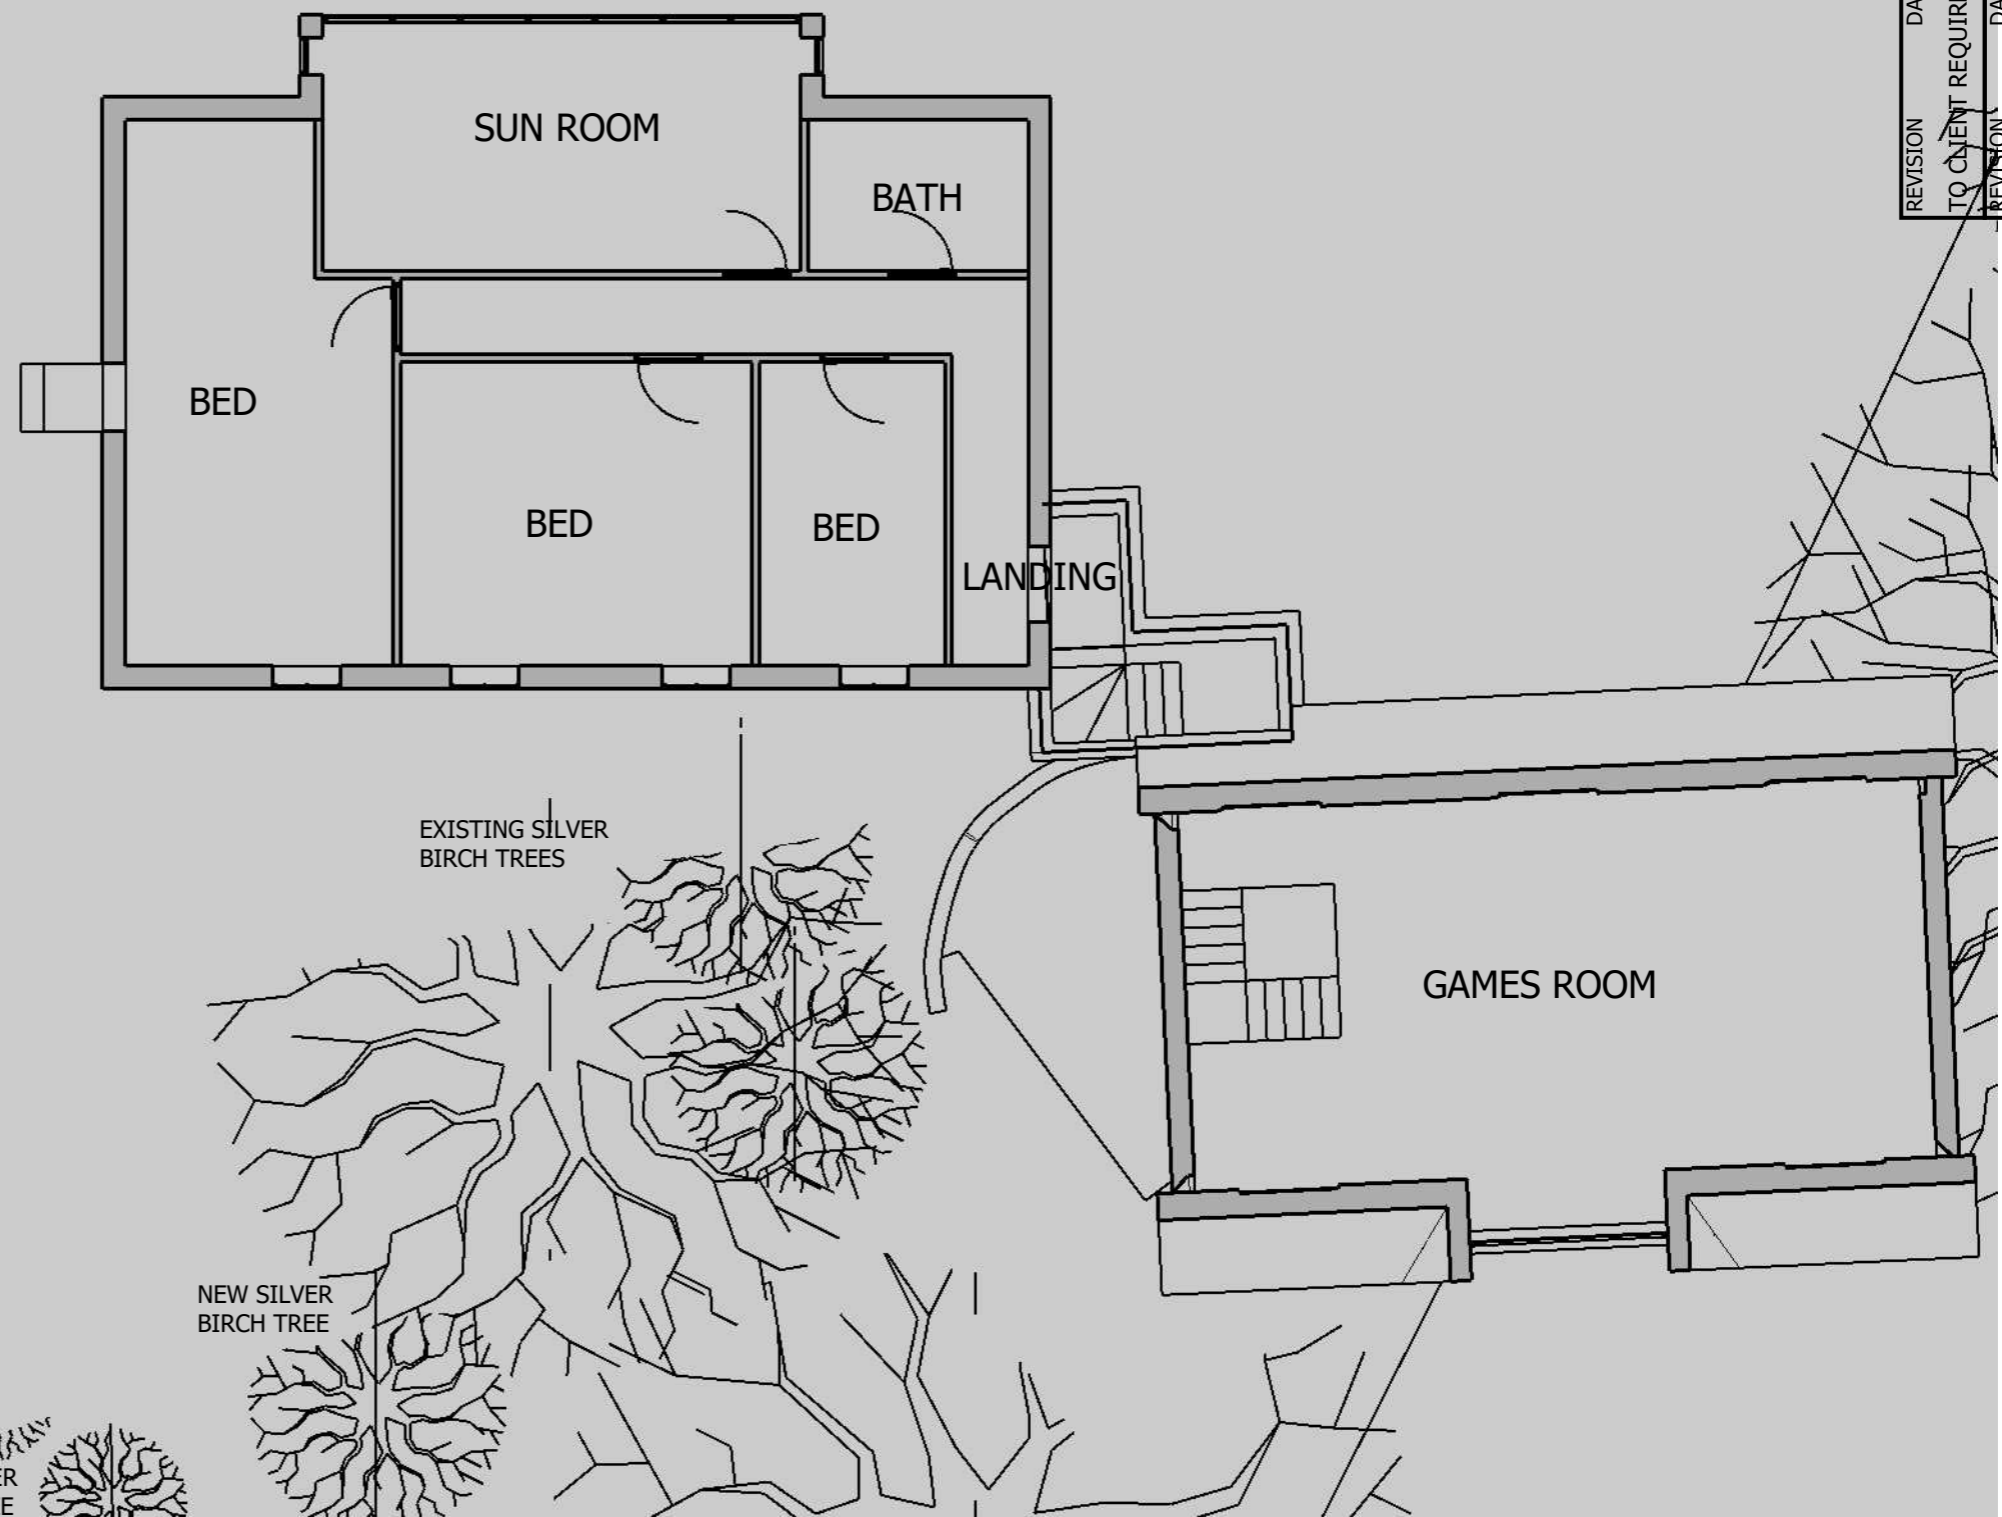

REVISION	DATE	TO CLIENT REQUIREMENTS
B	JUN '23	
REVISION	DATE	TO CLIENT REQUIREMENTS
A	SEPT '22	

CLIENT: Mr Lee Whitelock
 DRAWN BY: SH
 PROJECT DESCRIPTION: PROPOSED REPLACEMENT OUTBUILDING TO FORM ANNEXE

DONOR DWELLING

FIRST FLOOR PLAN



2-4c Jubilee House, 3 The Drive, Brentwood, Essex, CM13 3FR
 Tel: 01277 725252
 Email: info@2-4c.co.uk
 Web: http://2-4c.co.uk

IF THIS LINE ABOVE MEASURES 100mm THE DRAWING IS SCALED AS SHOWN
 DO NOT SCALE FROM THIS DRAWING. ALL DIMENSIONS & LEVELS TO BE CHECKED ON SITE PRIOR TO THE COMMENCEMENT OF ANY WORK. CHECK THAT THIS DRAWINGS IS THE LATEST REVISION. REFER ANY DISCREPANCY TO 2-4C. IF IN DOUPT ASK.
 ALL DIMENSIONS ARE IN MILLIMETRES. THIS DRAWING IS COPYRIGHT

PROJECT ADDRESS
BRAMLEYS CHILDERDITCH STREET
 DESCRIPTION
FIRST FLOOR PLAN

SCALE	JOB NO.
1:100@A3	22-602
DATE	DWG.NO. REV.NO.
Jun, 23	05 B