



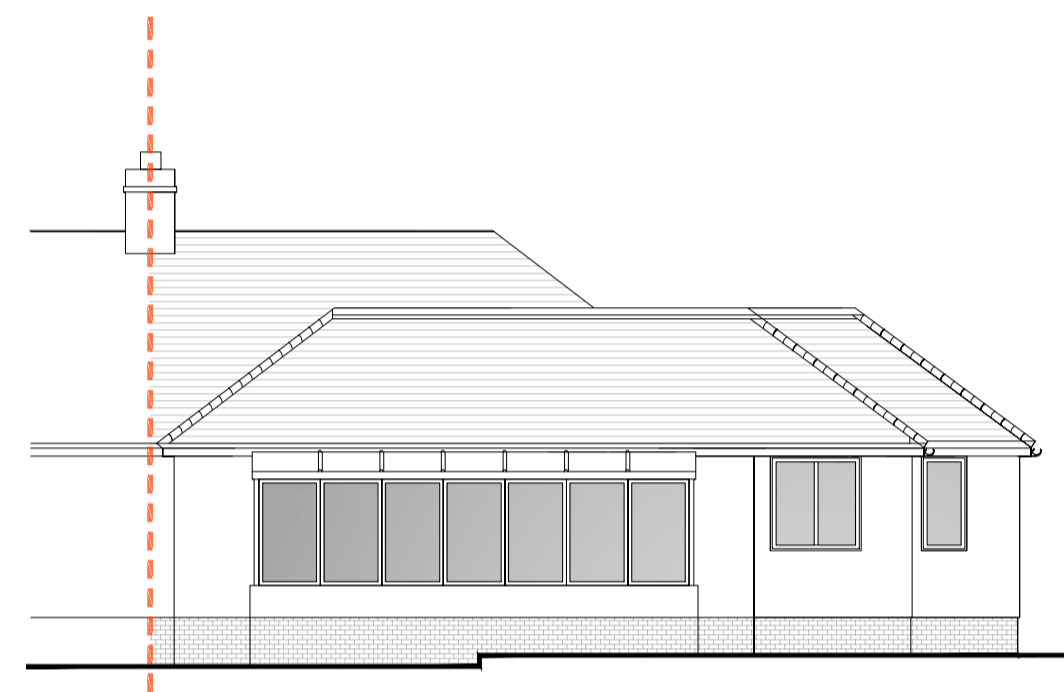


01 EXISTING FRONT ELEVATION
Scale: 1:100

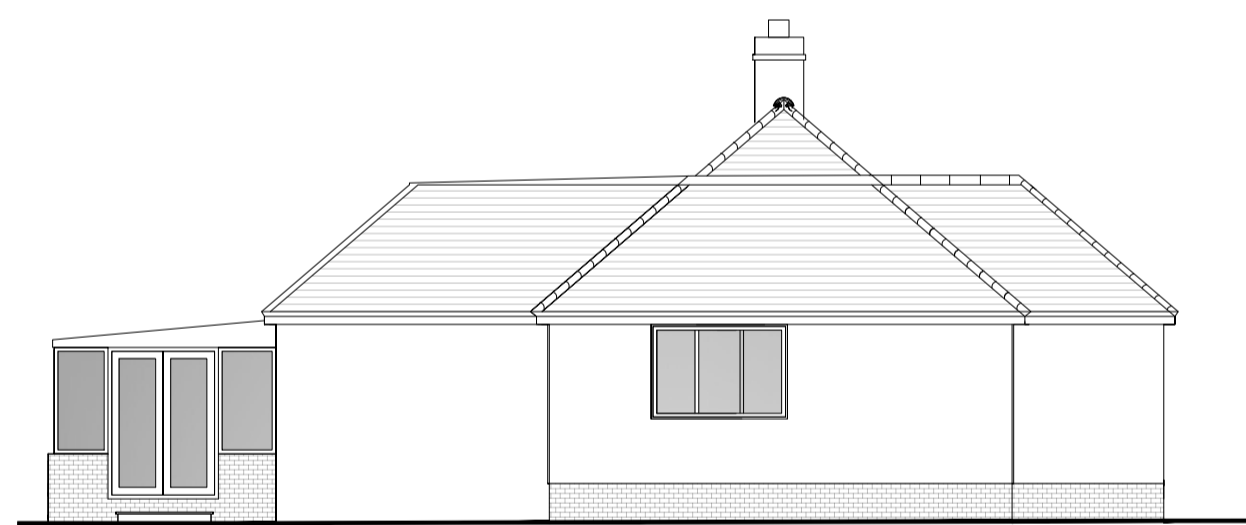

02 EXISTING REAR ELEVATION
Scale: 1:100





03 EXISTING FLANK (1) ELEVATION
Scale: 1:100

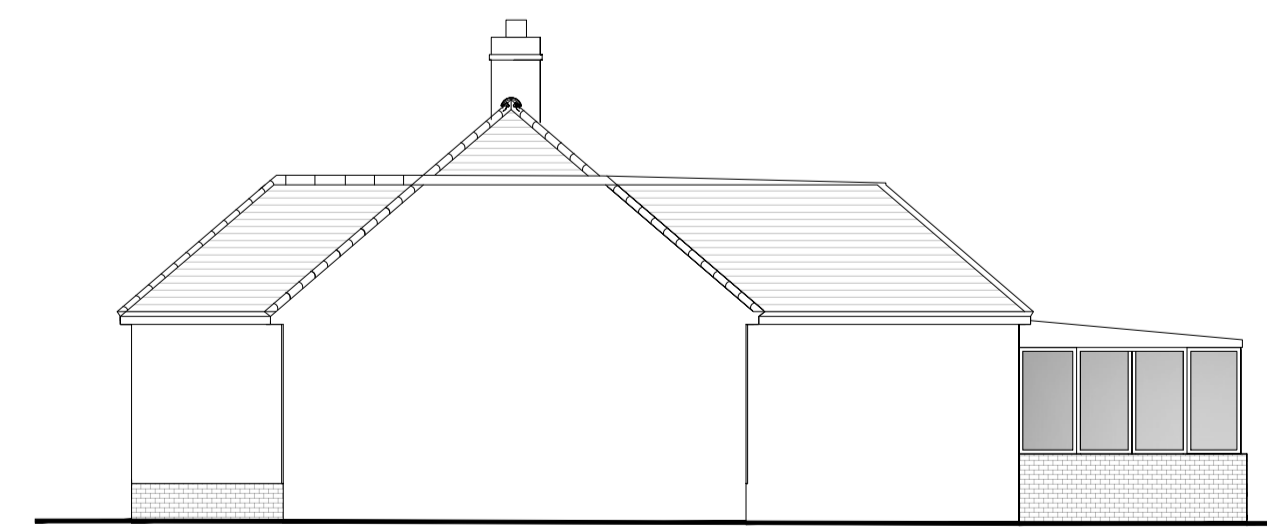




04 EXISTING FLANK (2) ELEVATION
Scale: 1:100

SCALE 1:100

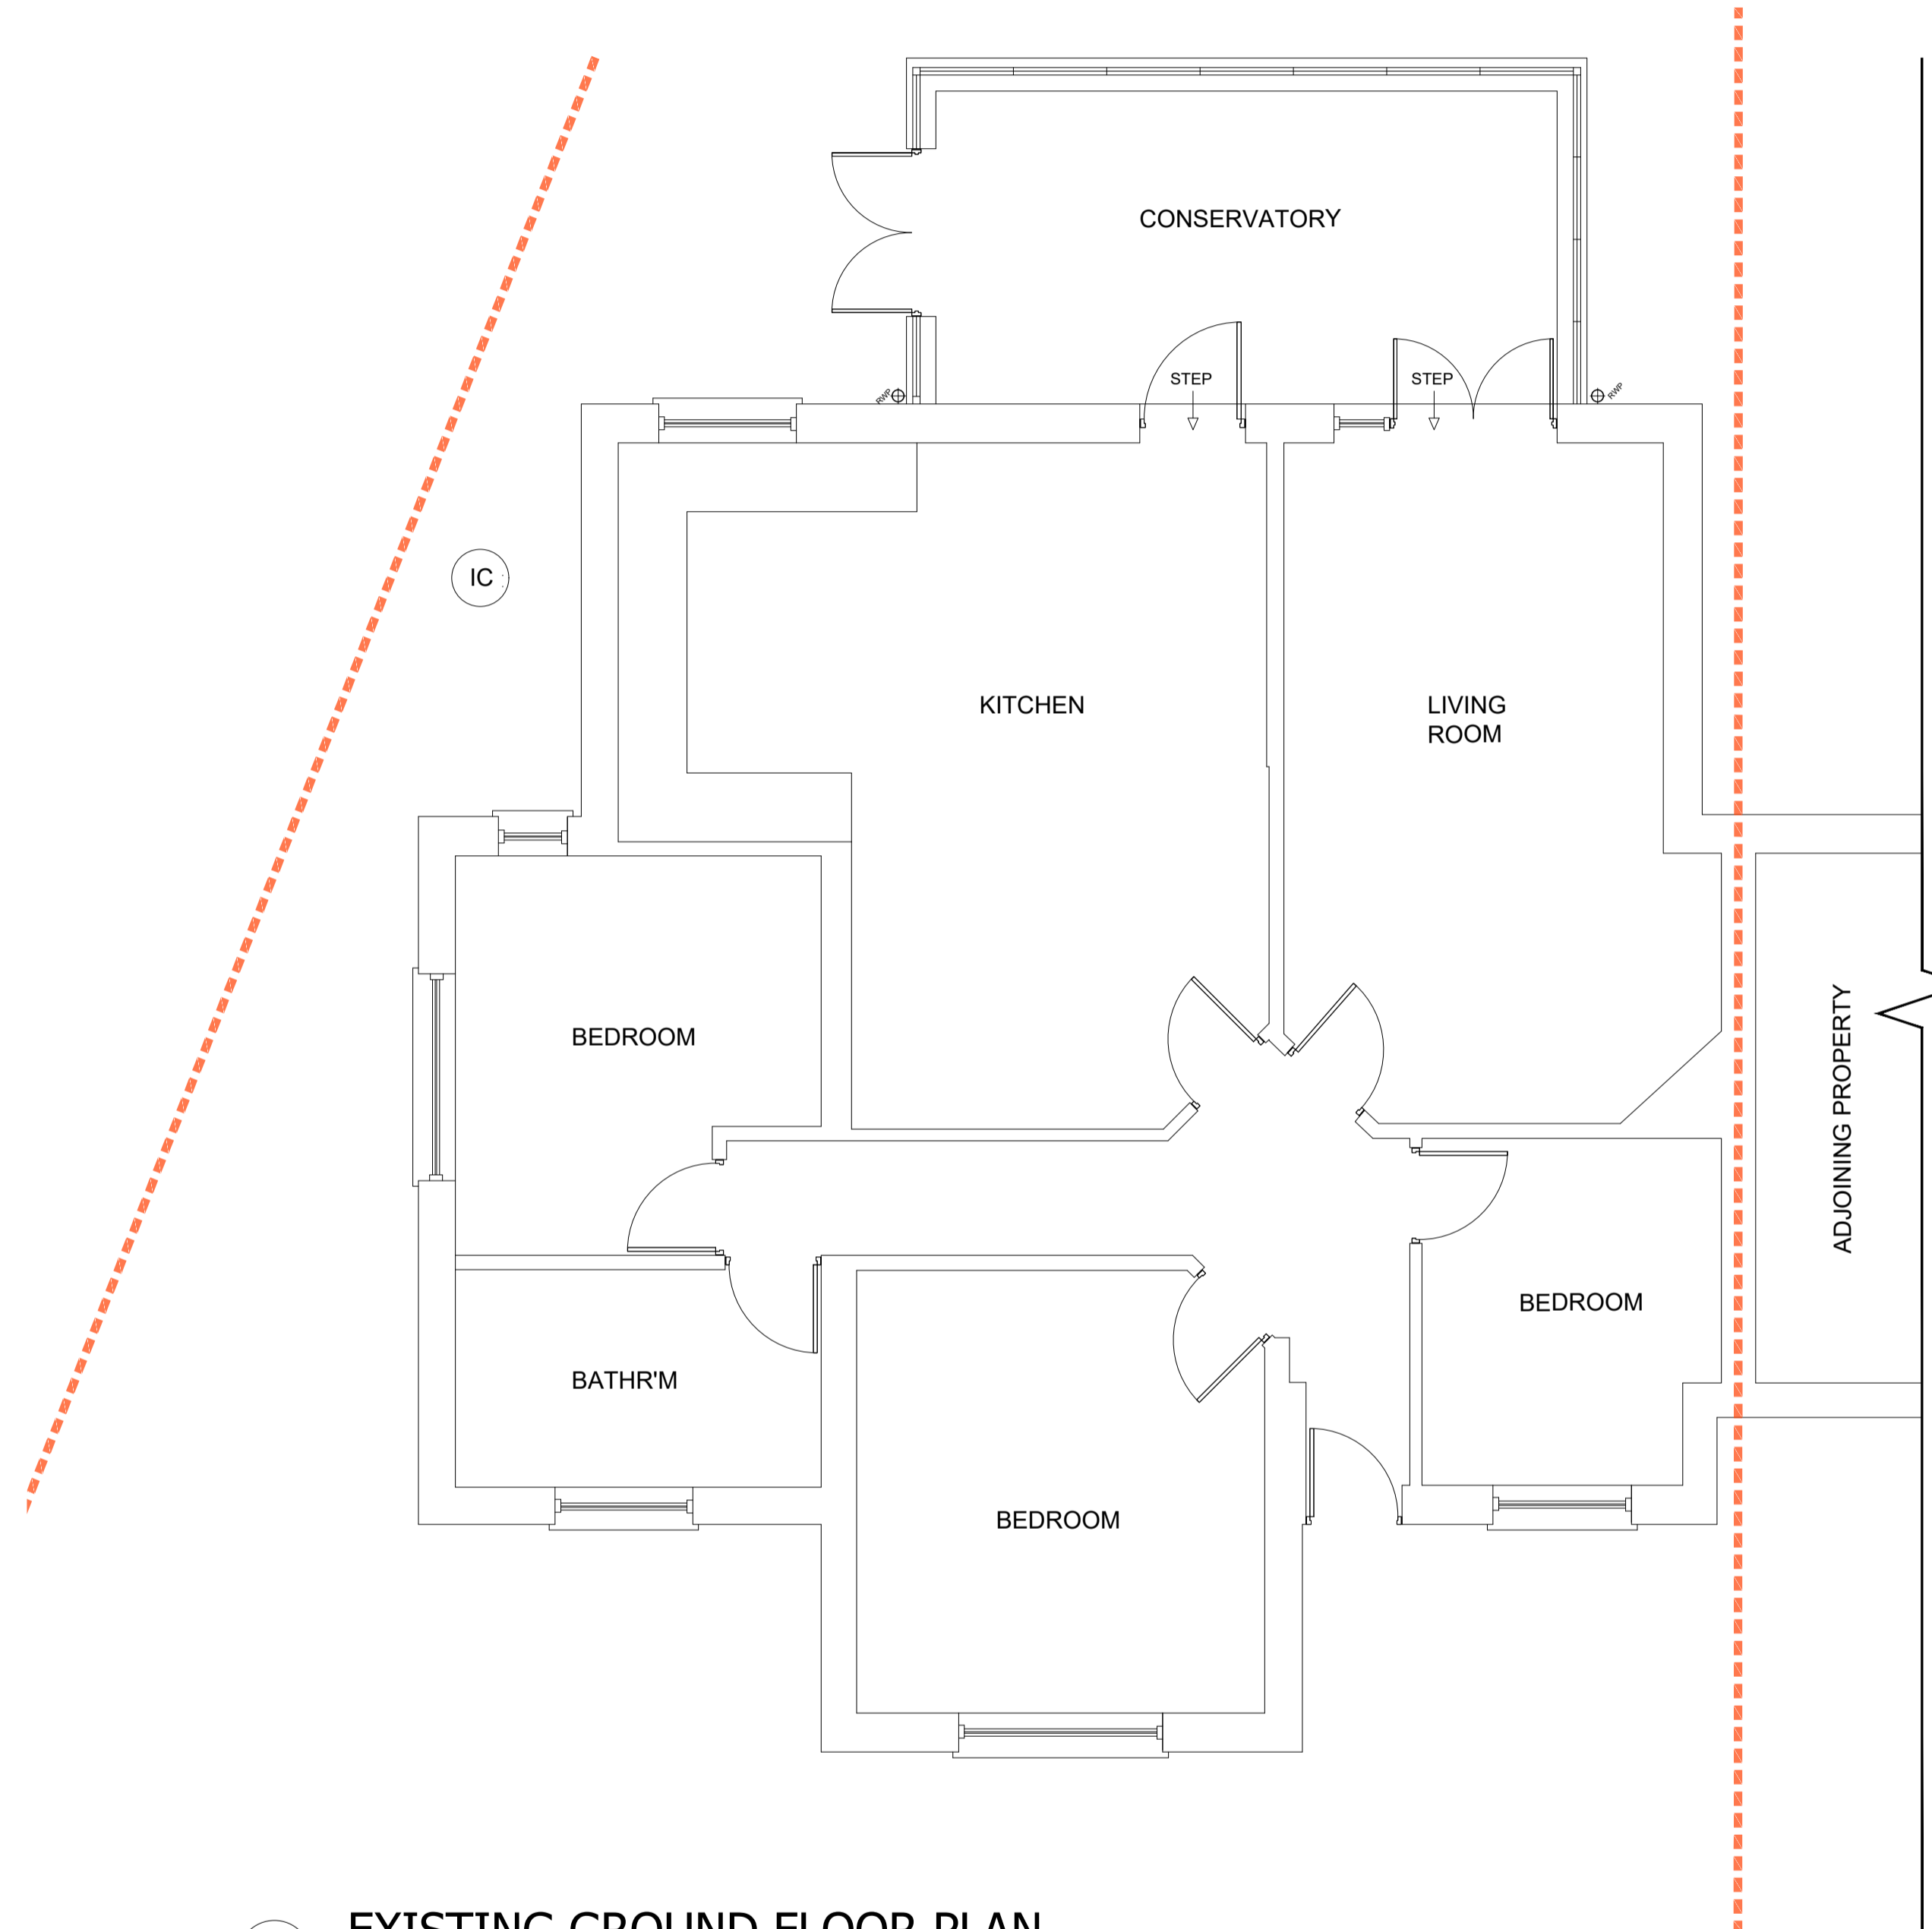 


05 EXISTING GROUND FLOOR PLAN
Scale: 1:50


SCALE 1:50

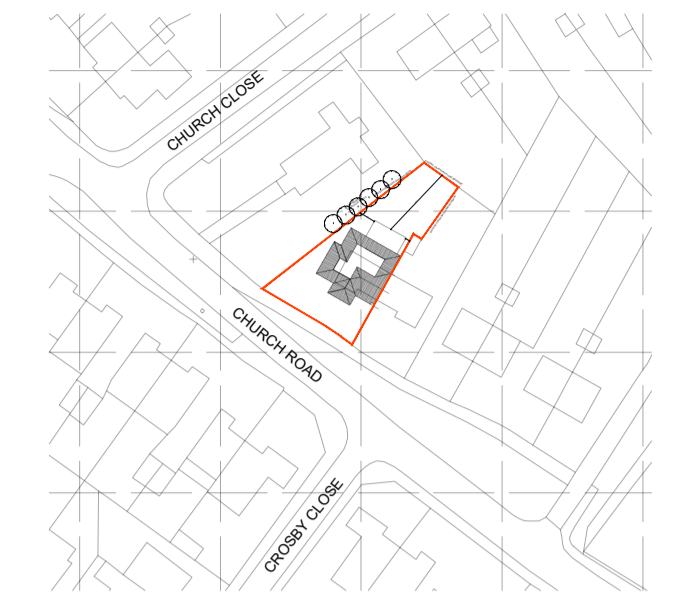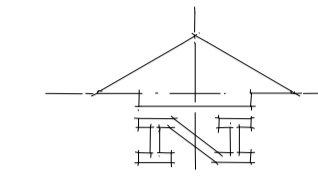 

07 LOCATION PLAN
Scale: 1:1250

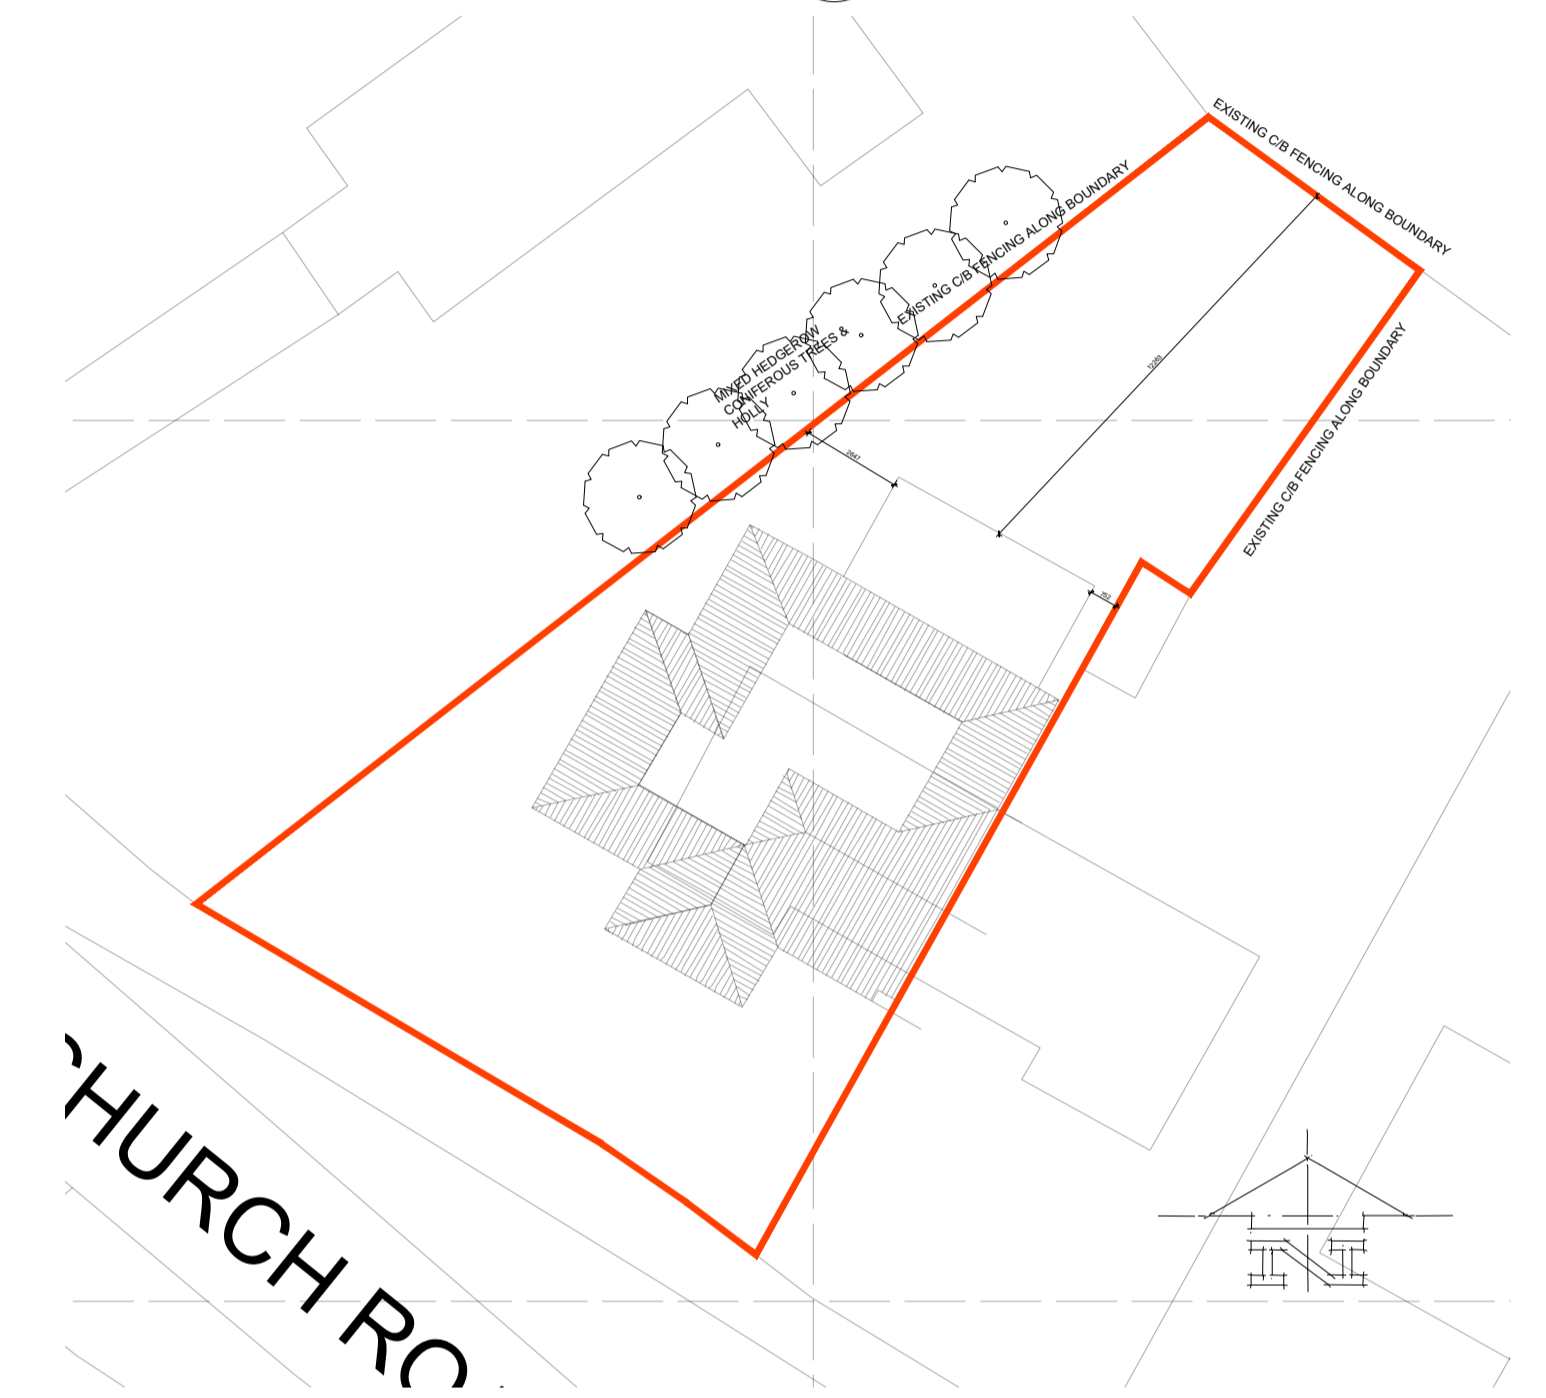

06 BLOCK PLAN
Scale: 1:200

 

*** PLANNING ISSUE ***

Works subject to local authority planning approval and submission and approval of detailed structural engineering drawings.

© THE CONTENTS OF THIS DRAWING REMAIN THE SOLE PROPERTY OF ROOM SEVEN ARCHITECTURE AND MUST NOT BE COPIED OR REPRODUCED WITHOUT PRIOR PERMISSION.

DO NOT SCALE FROM DRAWING. WORK TO FIGURED DIMENSIONS ONLY.

**Room Seven
Architecture Ltd.**

6 RADFORD CRESCENT
BILLERICAY CM12 0DU
T: 01277 623222

project **MR & MRS GASKIN**
31 CHURCH ROAD
MOUNTNESSING, BRENTWOOD
CM15 0TH

EXISTING PLANS

date **NOV 23** drawn **CM**

scale **AS SHOWN @ A1** drg no. **R7-247-PL01**