



NOTES:

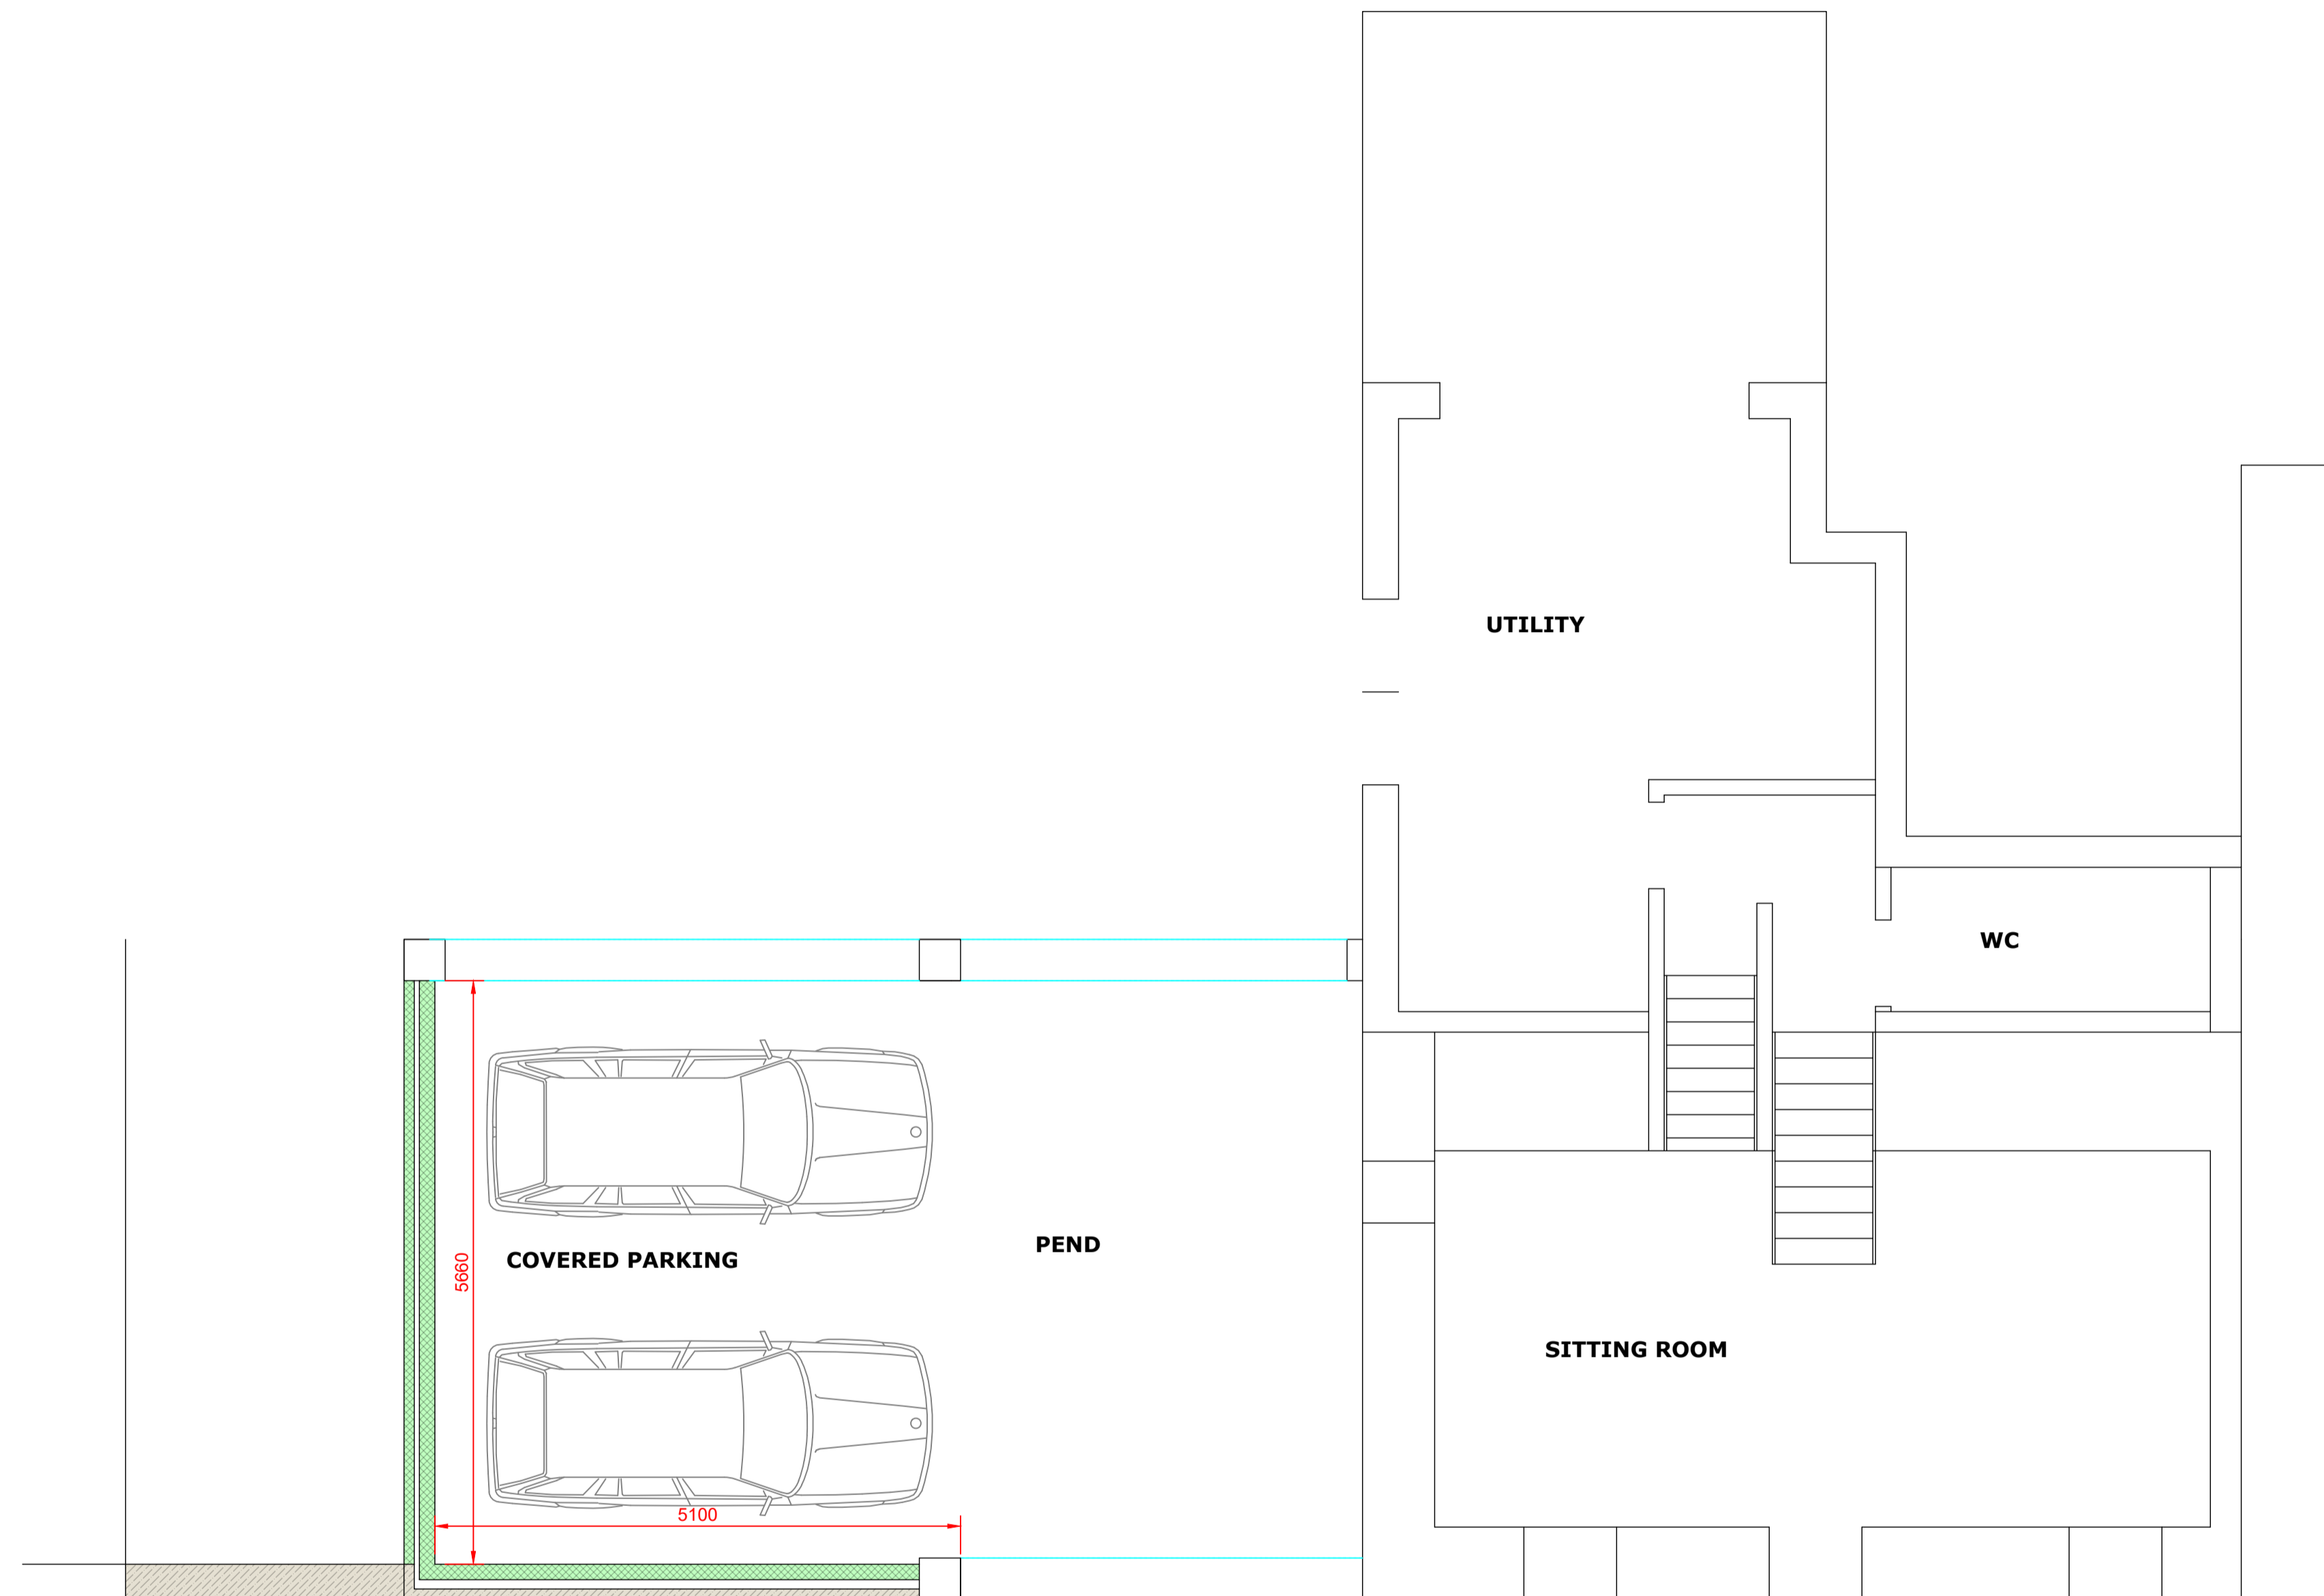

Greig Strang Architectural & Building consultant, 1 Coats Crescent, Alloa, FK10 2AQ Mobile: 07905 534 711 E.mail: greigstrang@sky.com

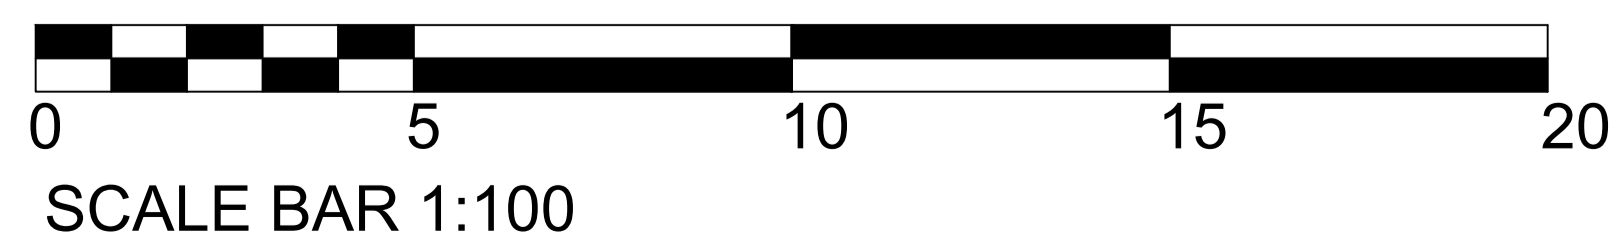

Project: Proposed extension to house

Address: 4 High Street Dollar

client: Sarah Lowry

Drawing: Proposed Ground Floor Plan

Scale: 1:50

REF: DRG 003 Rev:A