





WEST
houses 3+4 similar - north elevation




EAST
houses 3+4 similar - south elevation

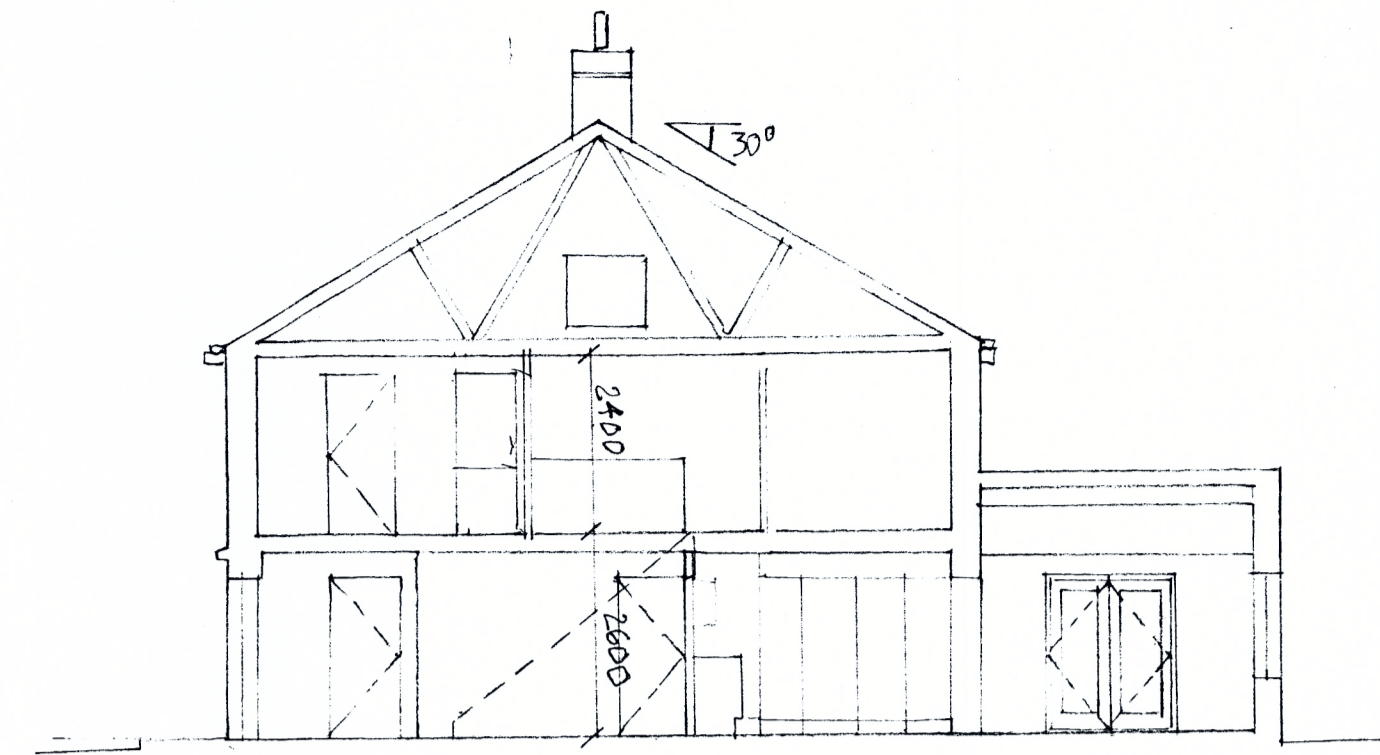


SECTION 22
typical all houses

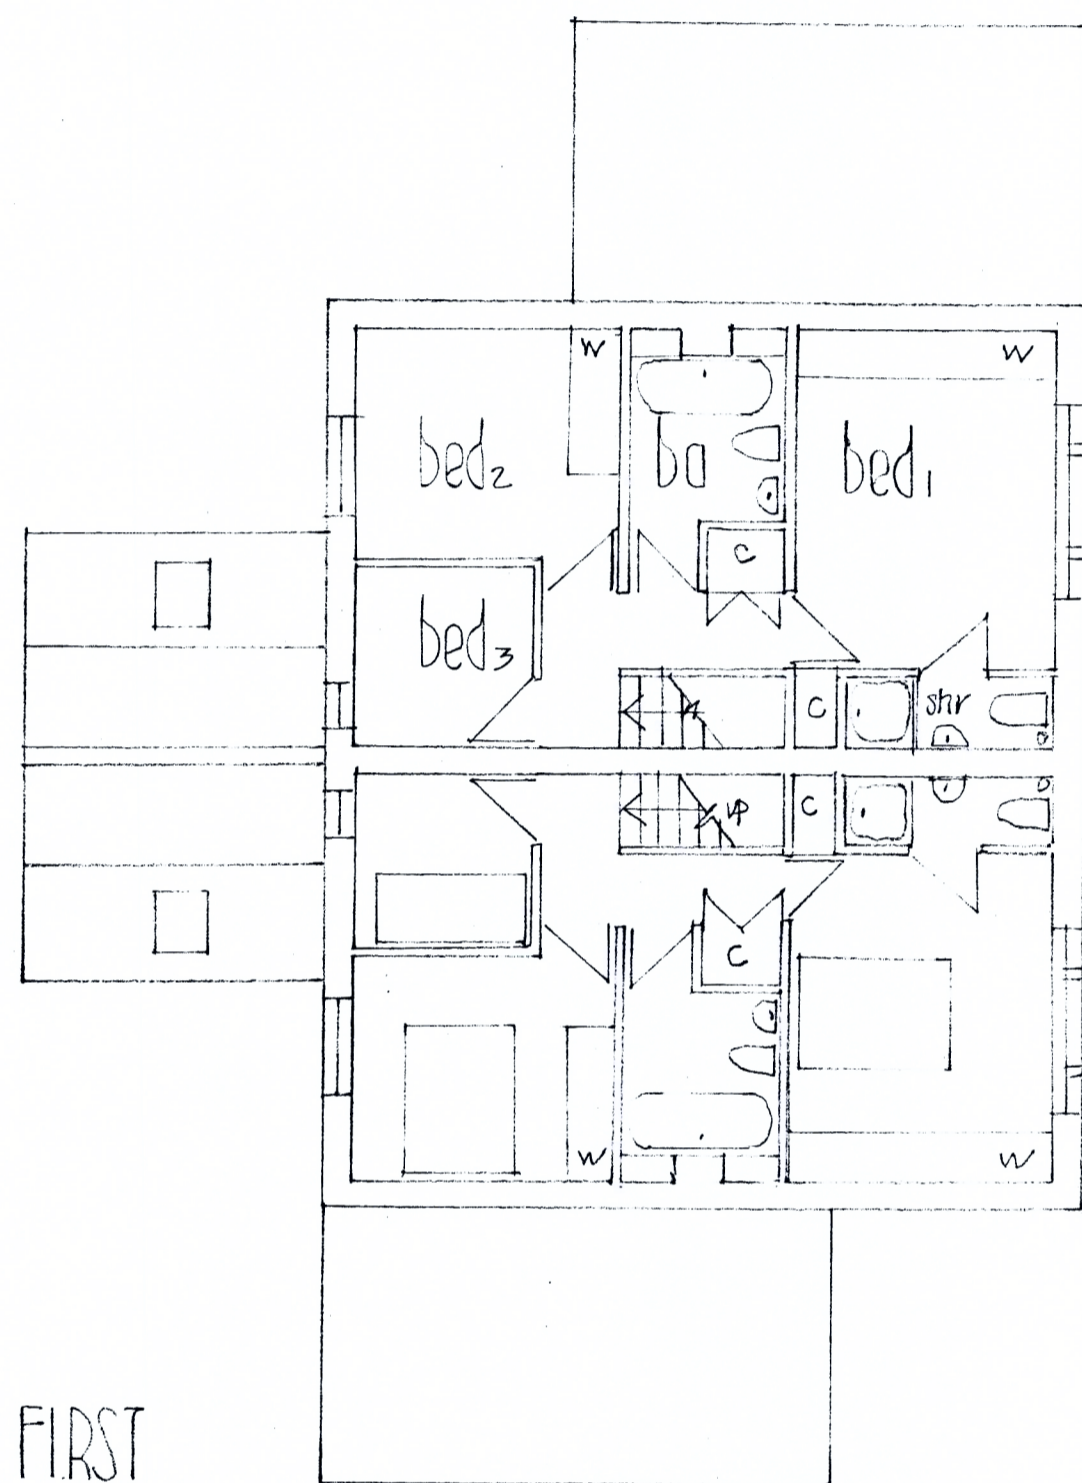

FIRST
GROUND

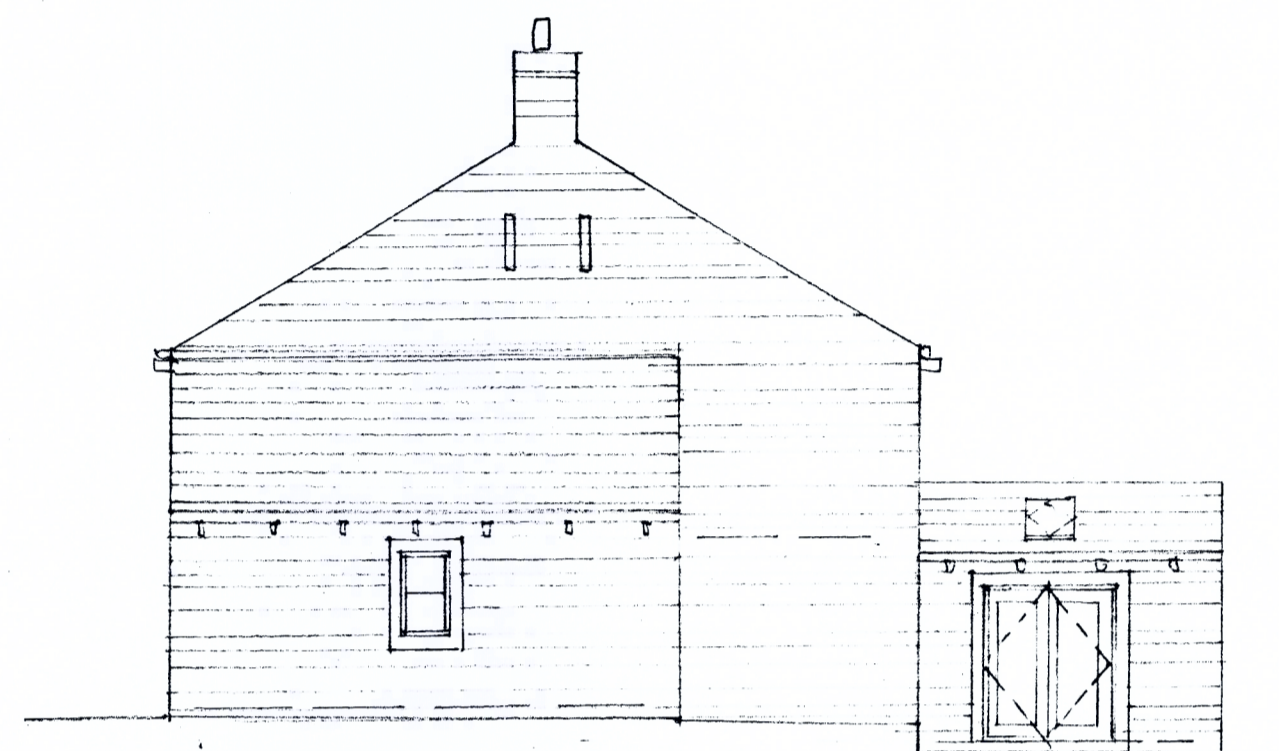

SOUTH
house 4 similar west elevation

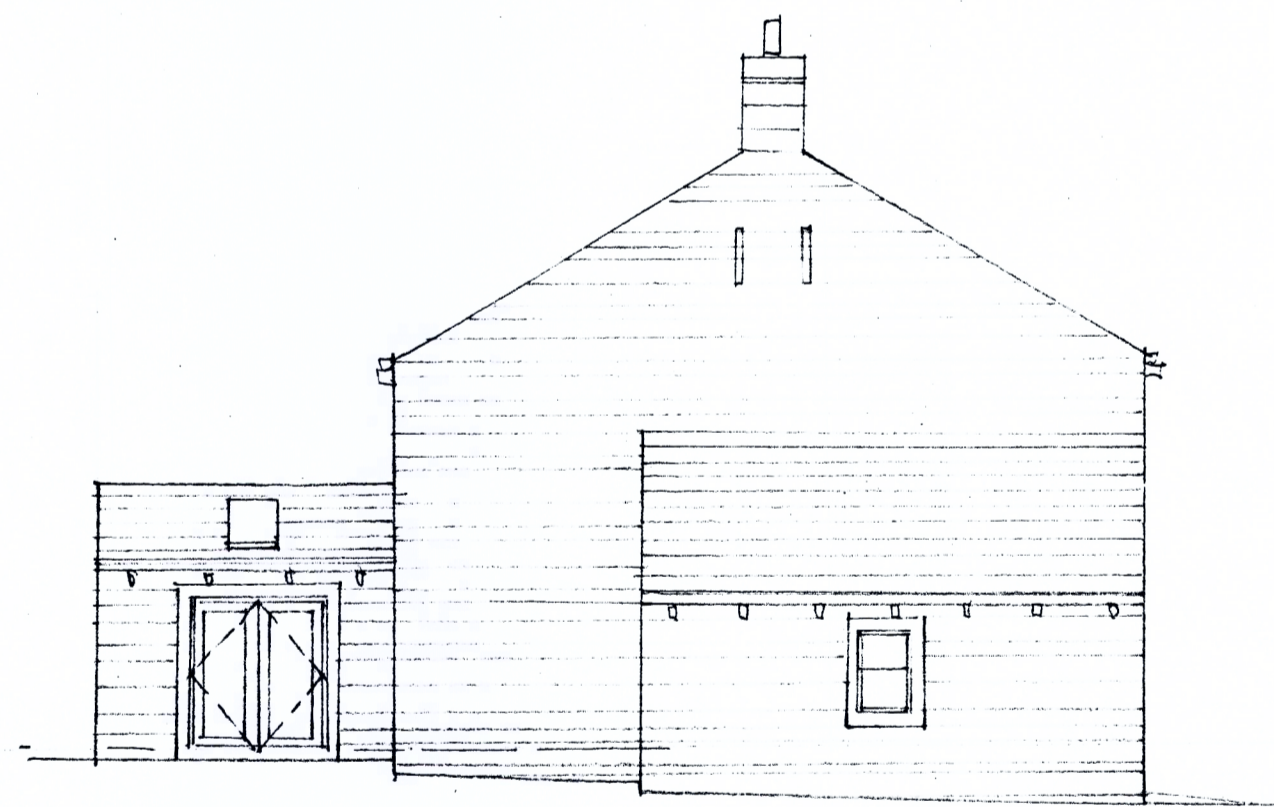

NORTH
house 3 similar east elevation

exterior materials:
 roofs - blue slate + black photo voltaic panels
 walls - coursed stone, down stone surrounds
 windows + doors - painted timber, Heritage colour
 rainwater goods - black oxide aluminium on stone carrels

HOUSING GRUNDY FARM
 CARLETON

scale 1:100 October 2023
 read with drawing 2644-9



JOHN & JENNIFER WHARTON ARCHITECT DESIGNERS
 Craven House
 Brook View
 Carleton
 SKIPTON
 North Yorkshire BD23 3EX tel 01756 792708

2644-10