

ELEVATIONS


scale

1:50

date

drawin


749

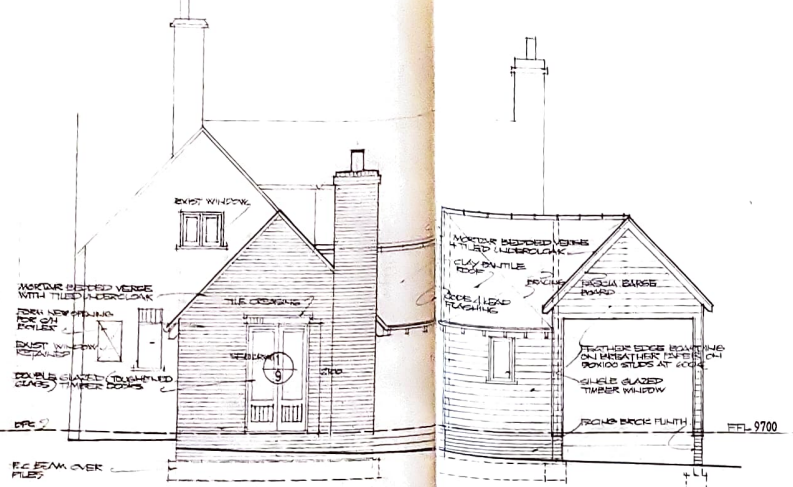


NORTH ELEVATION




WEST ELEVATION

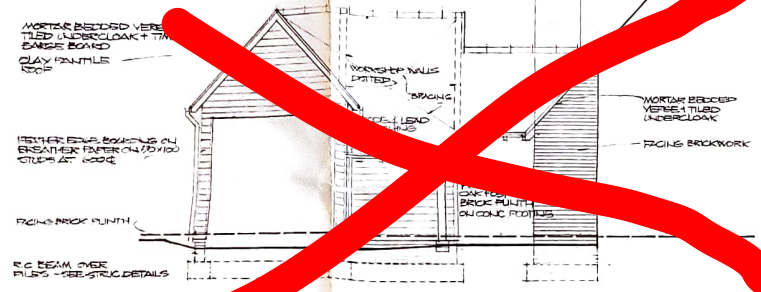


SOUTH ELEVATION

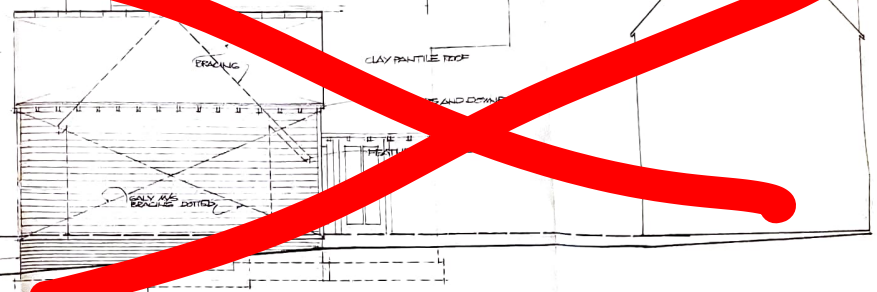


WEST ELEVATION

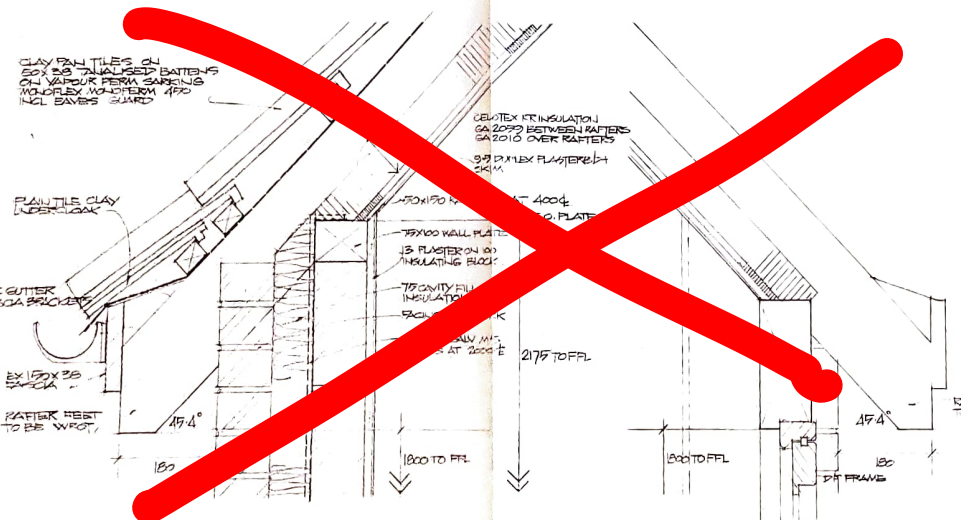


1 KITCHEN EAVES DETAIL

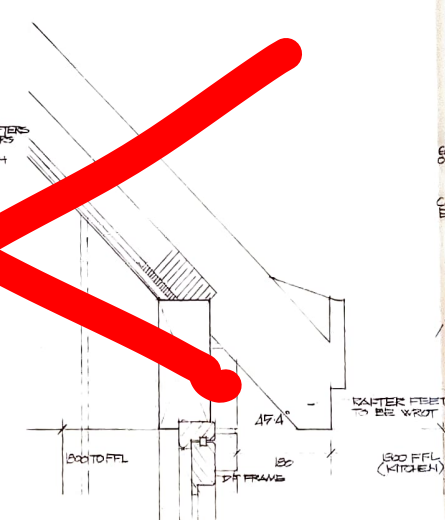

2 KITCHEN EAVES OVER WINDOWS

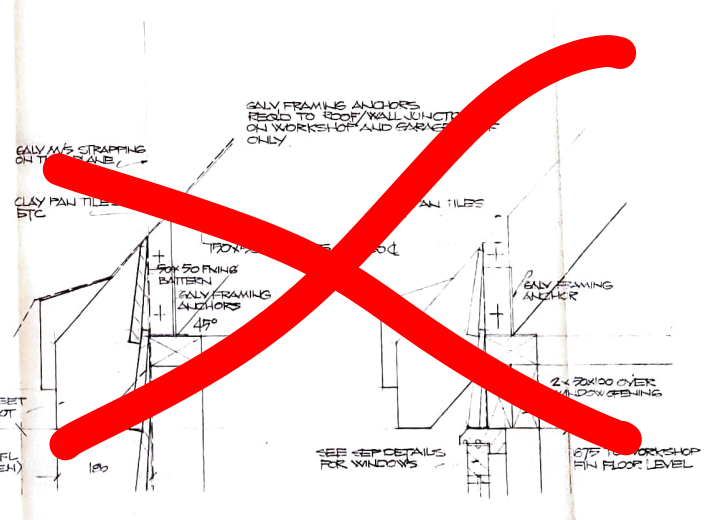

3 WORKSHOP EAVES CARPORT SIMILAR

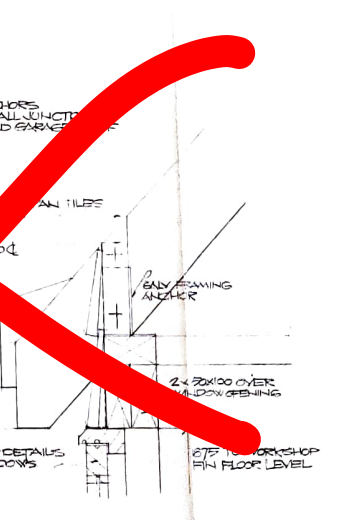

4 WORKSHOP WINDOW HEAD

This is one of the drawings referred to in the Contract between
 Employer: *Mr J Ashman*
 Date: *9.11.01*
 Contractor: *Mr J Ashman*
 Date:

ARCHIMAGE
 Chartered Architects and Designers
 Bell Gables, Church Lane, Wilburton, Ely, Cambs.
 Telephone: Ely - (01353) - 741711

ALTERATIONS TO
 2 CHURCH LANE WILBURTON FOR
 MR J ASHMAN

ELEVATIONS

scale 1:50
 date
 drawing number 749/3