



© this drawing and the building works depicted are the copyright of the Rural Architect Ltd and may not be reproduced or amended except by written permission. no liability will be accepted for amendments made by other persons.

all dimensions to be checked on site and architect notified of any discrepancies prior to commencement.  
**do not scale.**

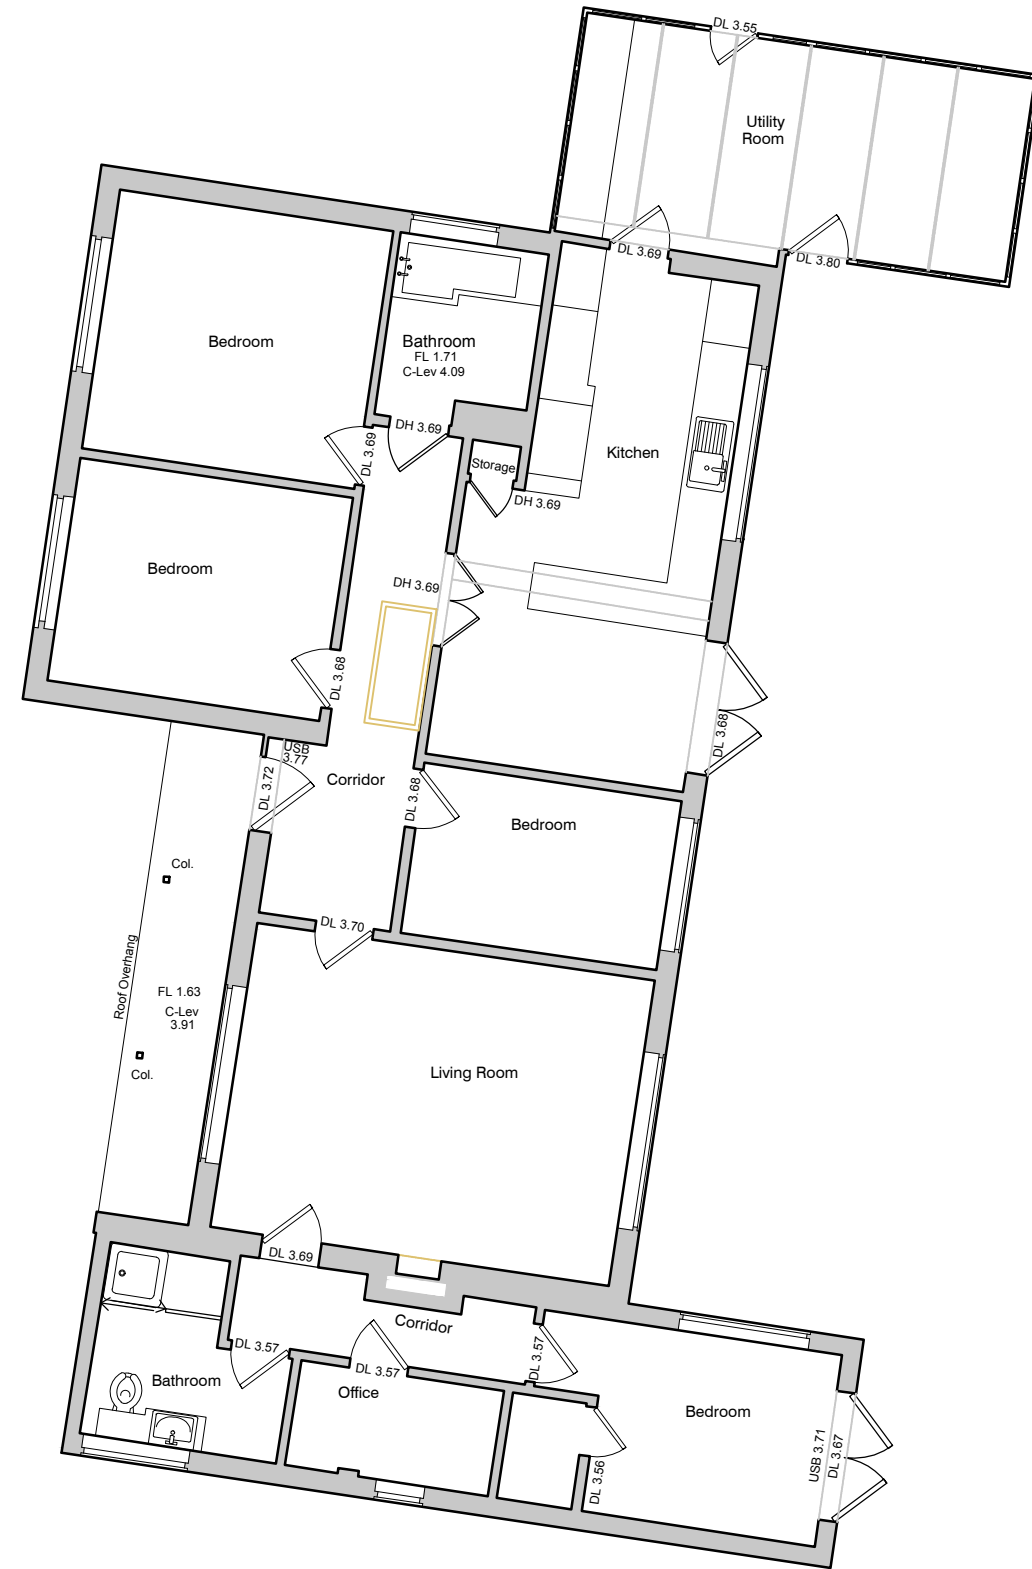

Ground Floor Plan

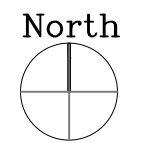

rev:    date:    comment(s):    name:

status: **PLANNING**

client: **MR AND MRS NUDD**

job: **WYNDWOOD, KING STREET, NEATISHEAD**

title: **EXISTING FLOOR PLAN**

date: **Sept 2023**    scale @ a3: **1:100**

job no: **23.42**    drg no: **03**



**THE RURAL ARCHITECT**

