




Front (north) Elevation Proposed.

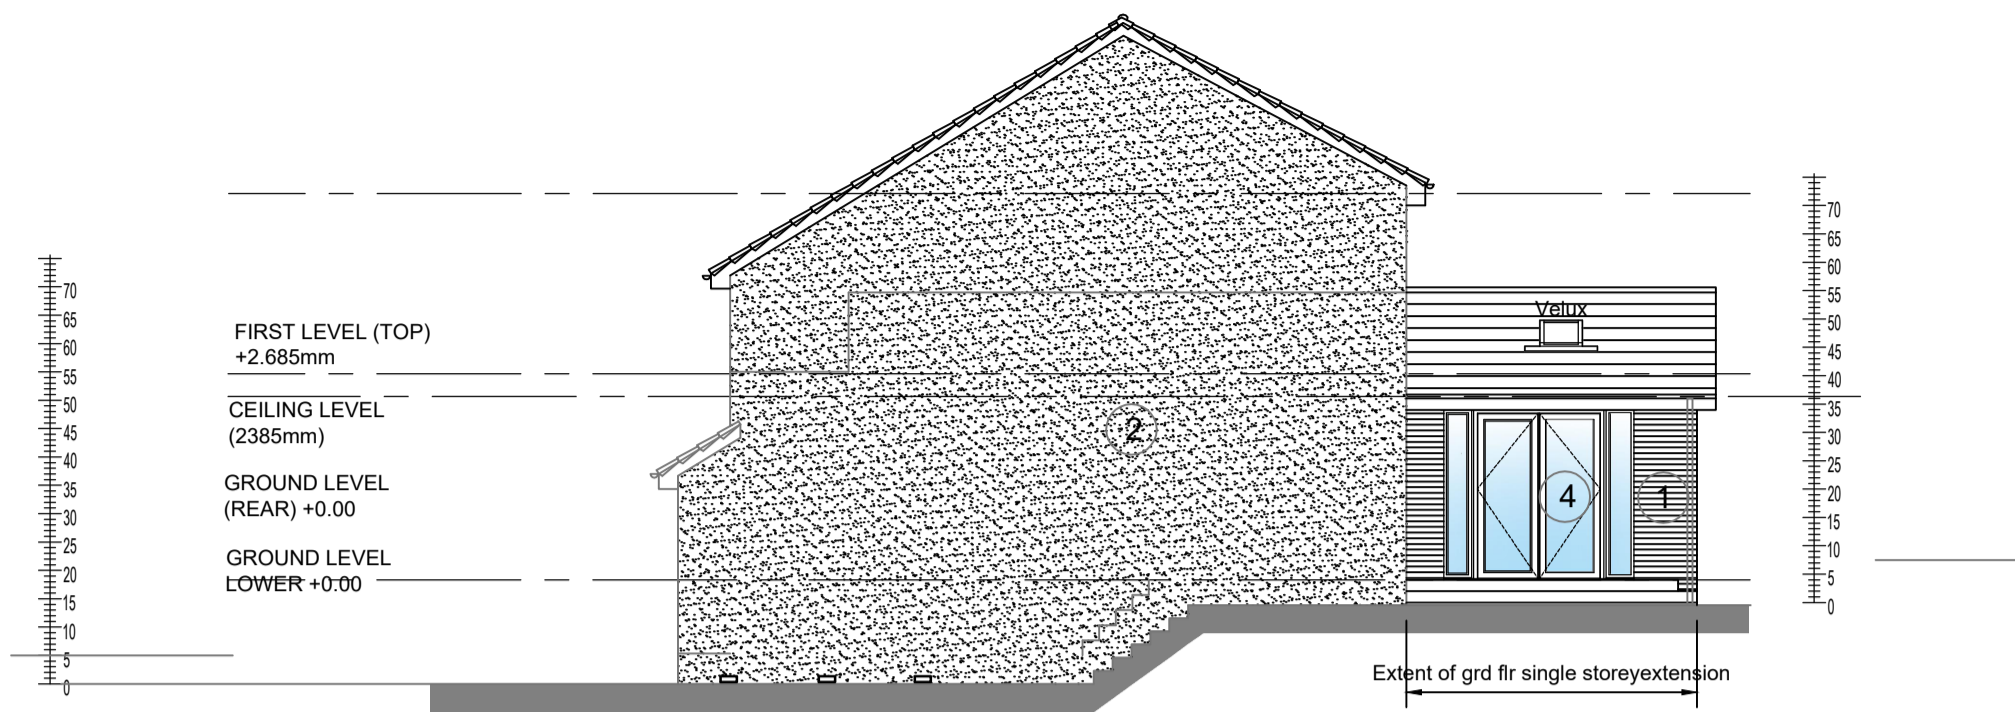


Gable (west) Elevation Proposed.

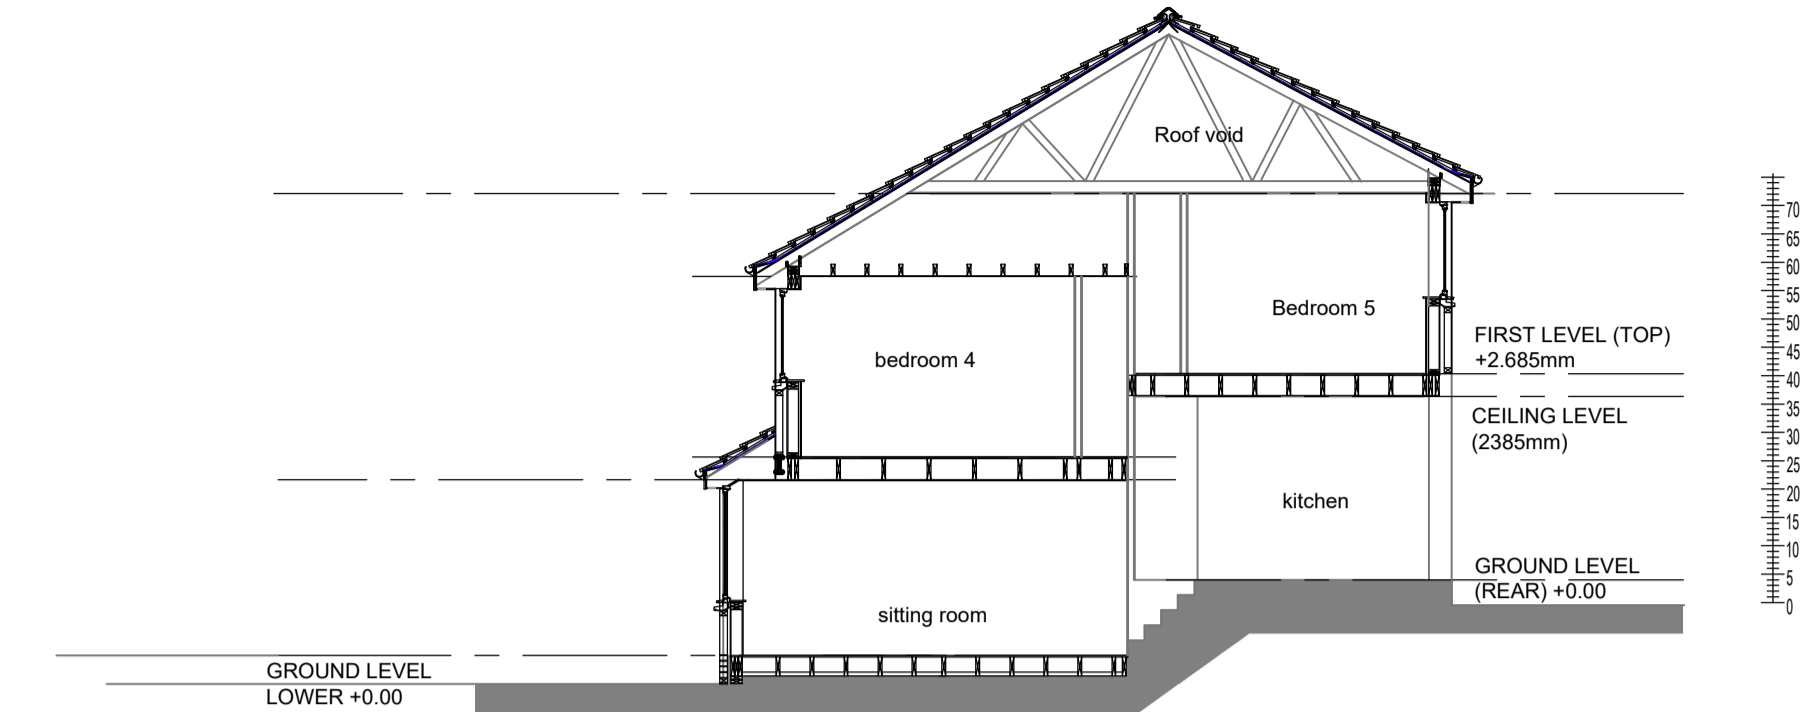


Section X-X Proposed

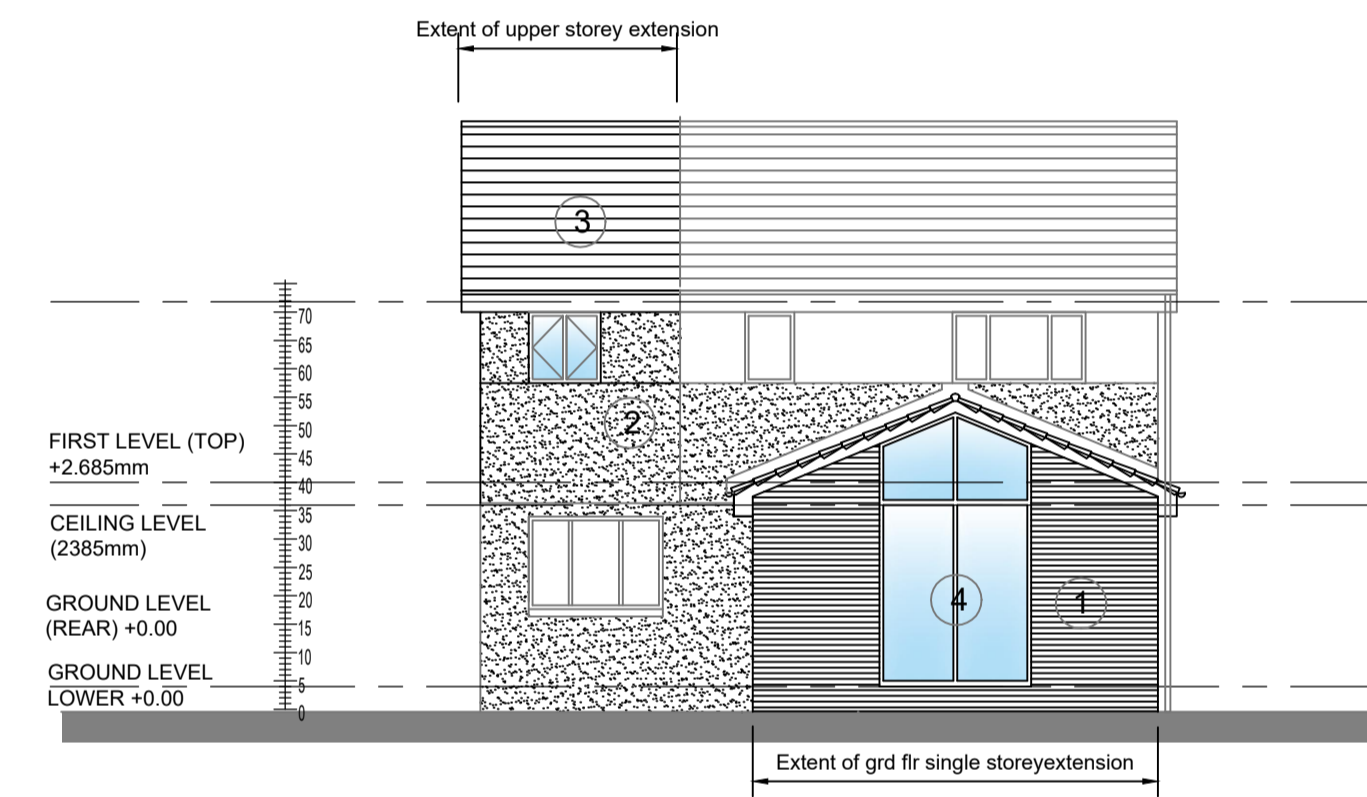


Rear (south) Elevation Proposed.

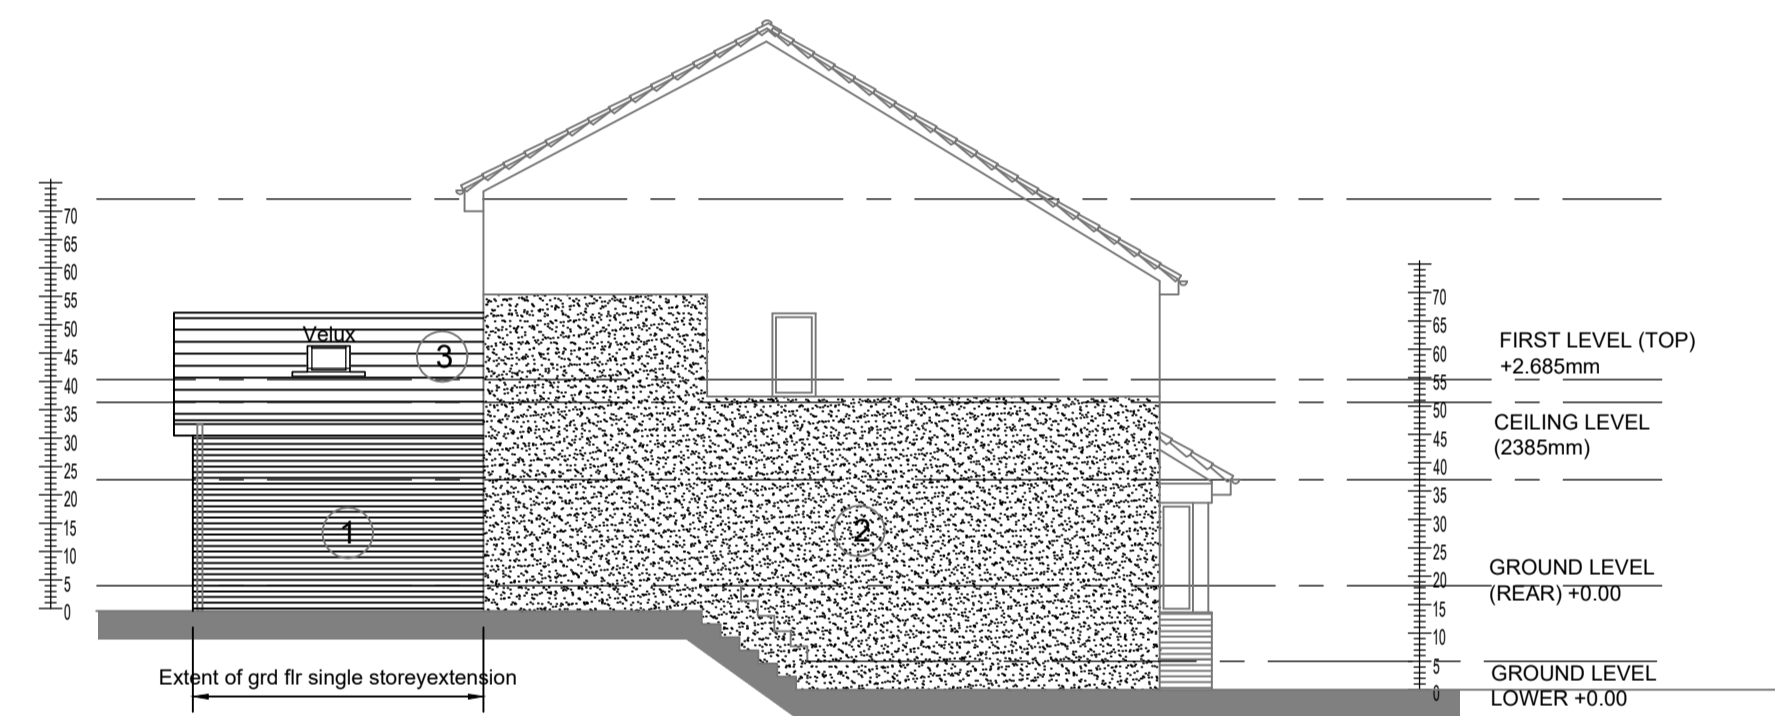


Gable (east) Elevation Proposed.

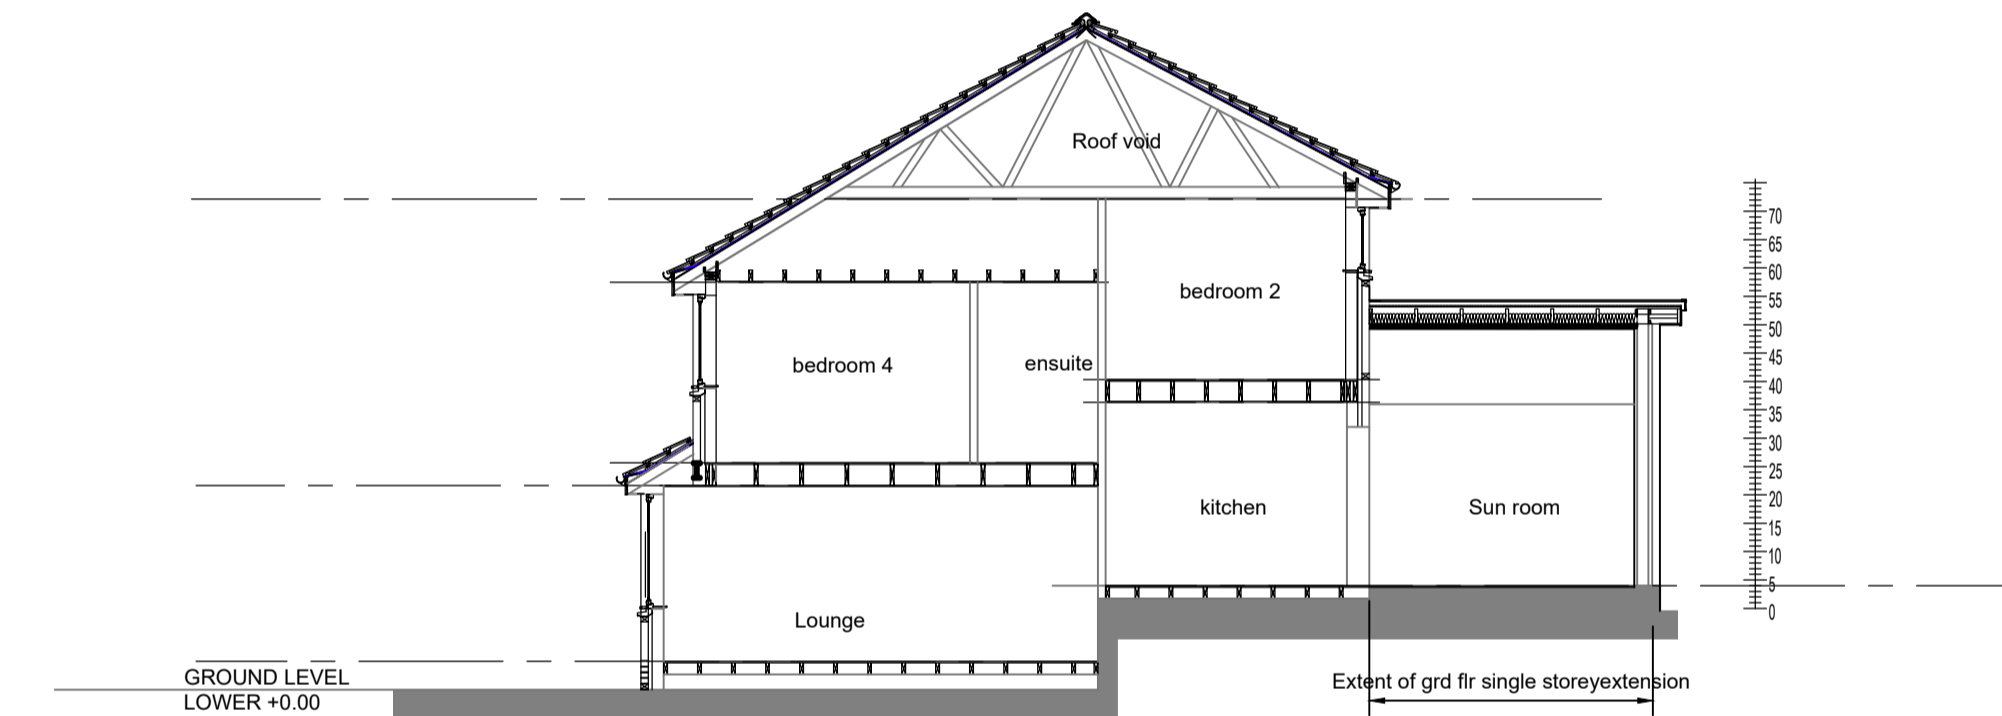


Section Y-Y Proposed

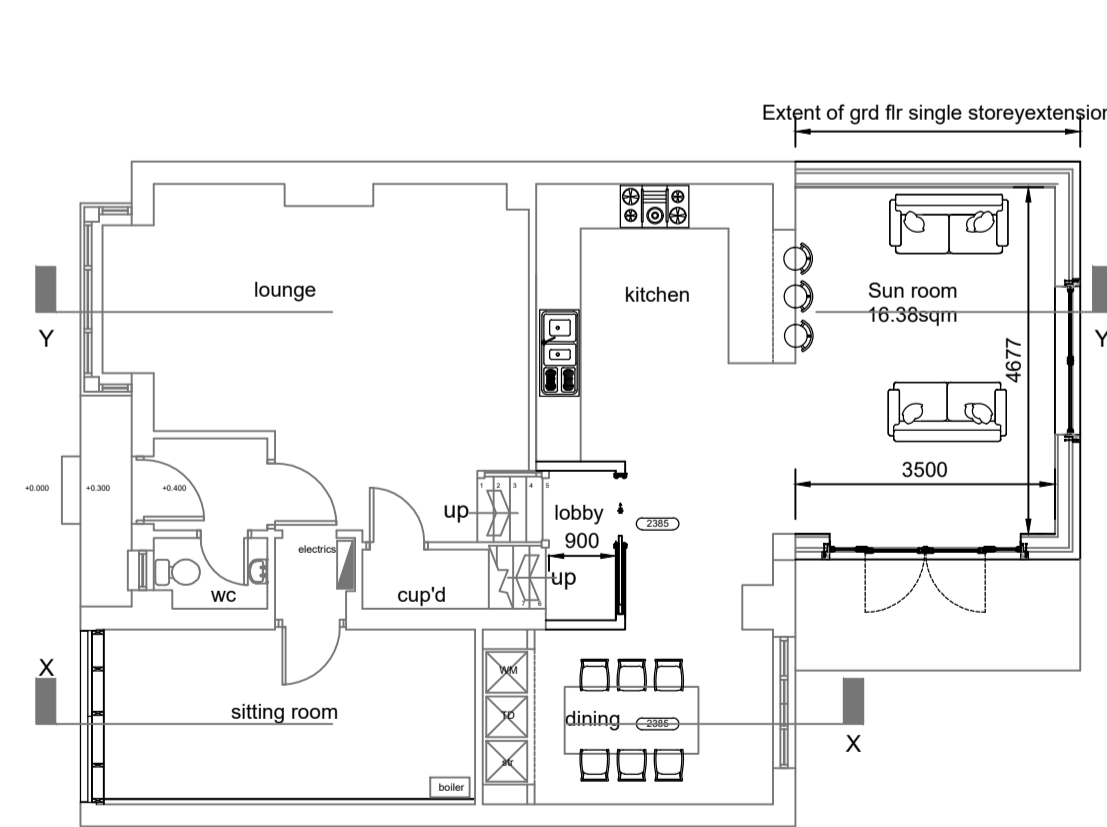

Ground Floor Proposed.

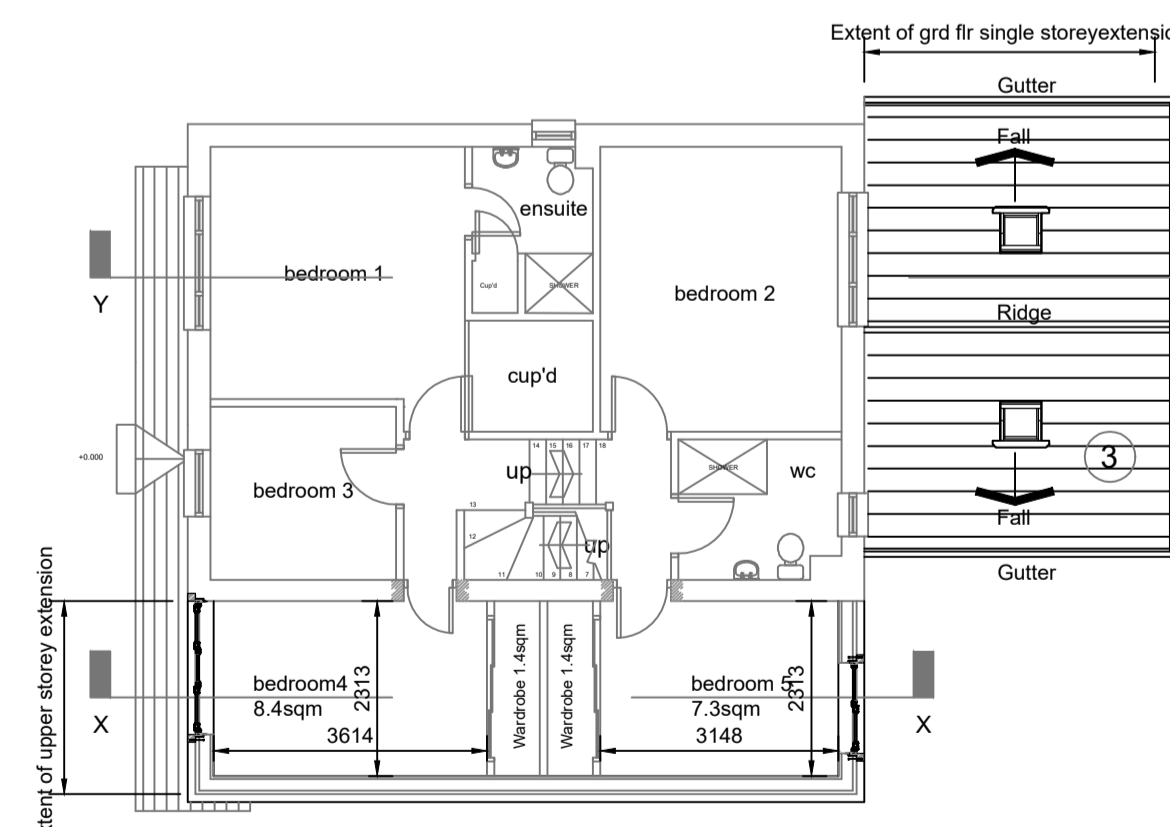

First Floor Proposed.

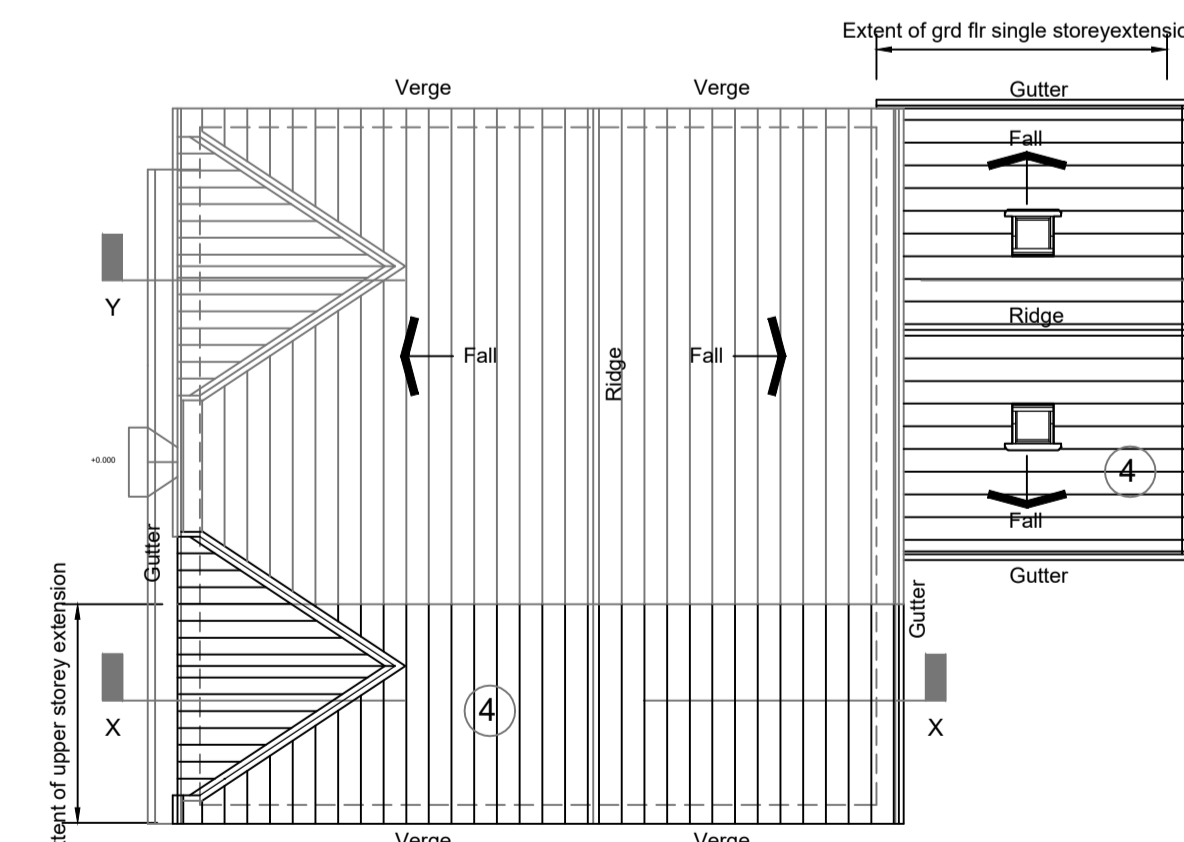

Roof Plan Proposed.

Revision	Date	By	Chk.
A	16/11/23	SDB	JK

PLANNING

Do Not Scale Dimensions from Drawings. All dimensions to be verified on site, and any discrepancy to be notified to Sedgwick International Ltd.

Mr & Mrs Rafferty
6 Westerlands Groved
Newton Mearns
G77 6YH

Drawn by SDB, Checked by JK, Date Oct 23, Scale 1:100

Job: Proposed Refurbishment
6 Westerlands Grove
Newton Mearns
G77 6YH

Drawing: Proposed Plans Sections and Elevations

Client ref: --, Job No: 01-2023, Drawing No: BL(0)-003, Rev: A

KEY

- ① Facing brick - to match existing texture and colour
- ② White dry dash render Render - to match existing texture and colour
- ③ Concrete roof tile - to match existing texture and colour
- ④ UPVC Windows - All windows to be grey

