





Front (north) Elevation Existing.

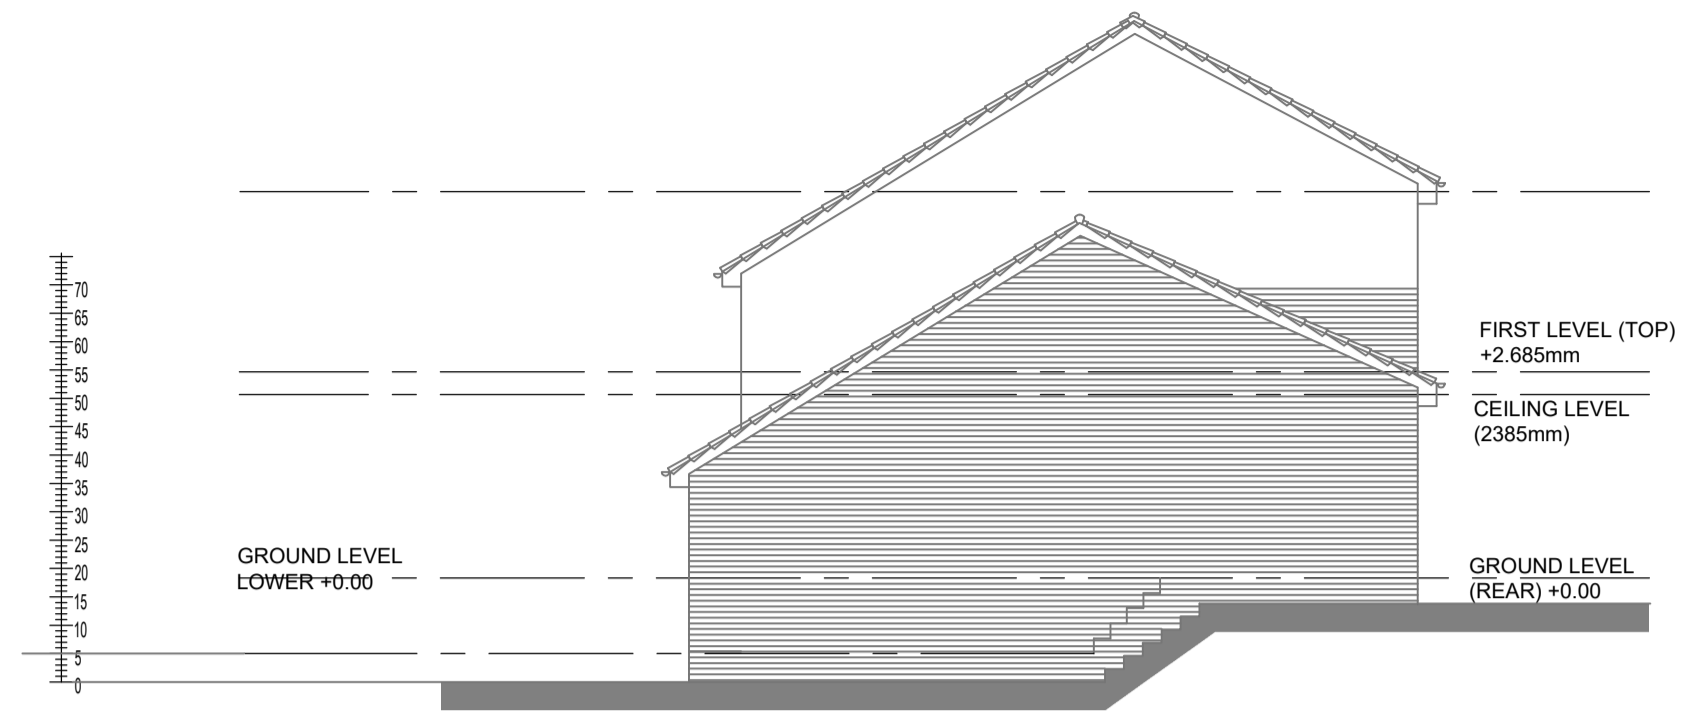


Gable (west) Elevation Existing.

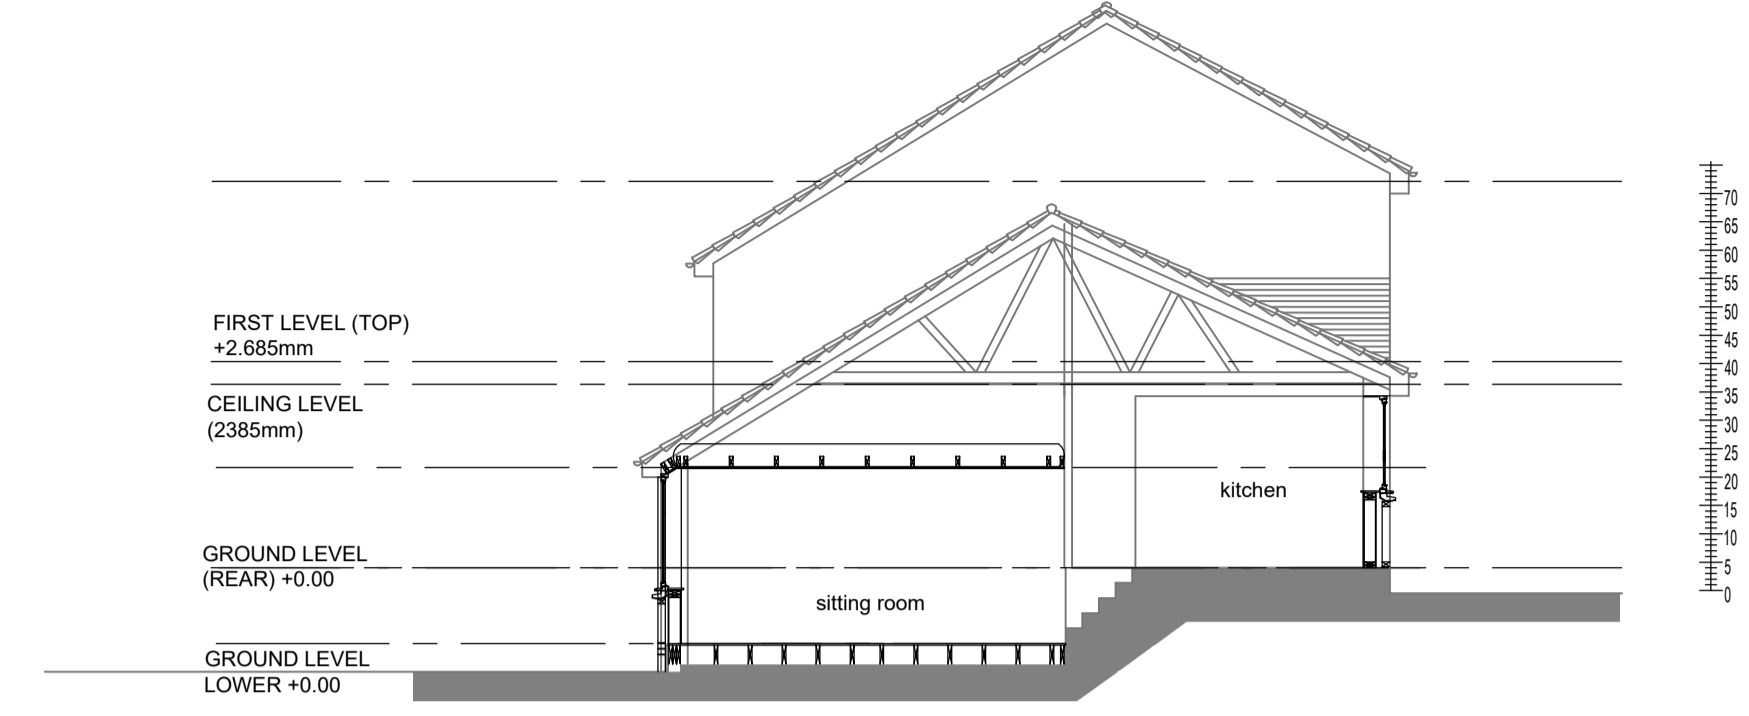


Section X-X Existing




Rear (south) Elevation Existing.

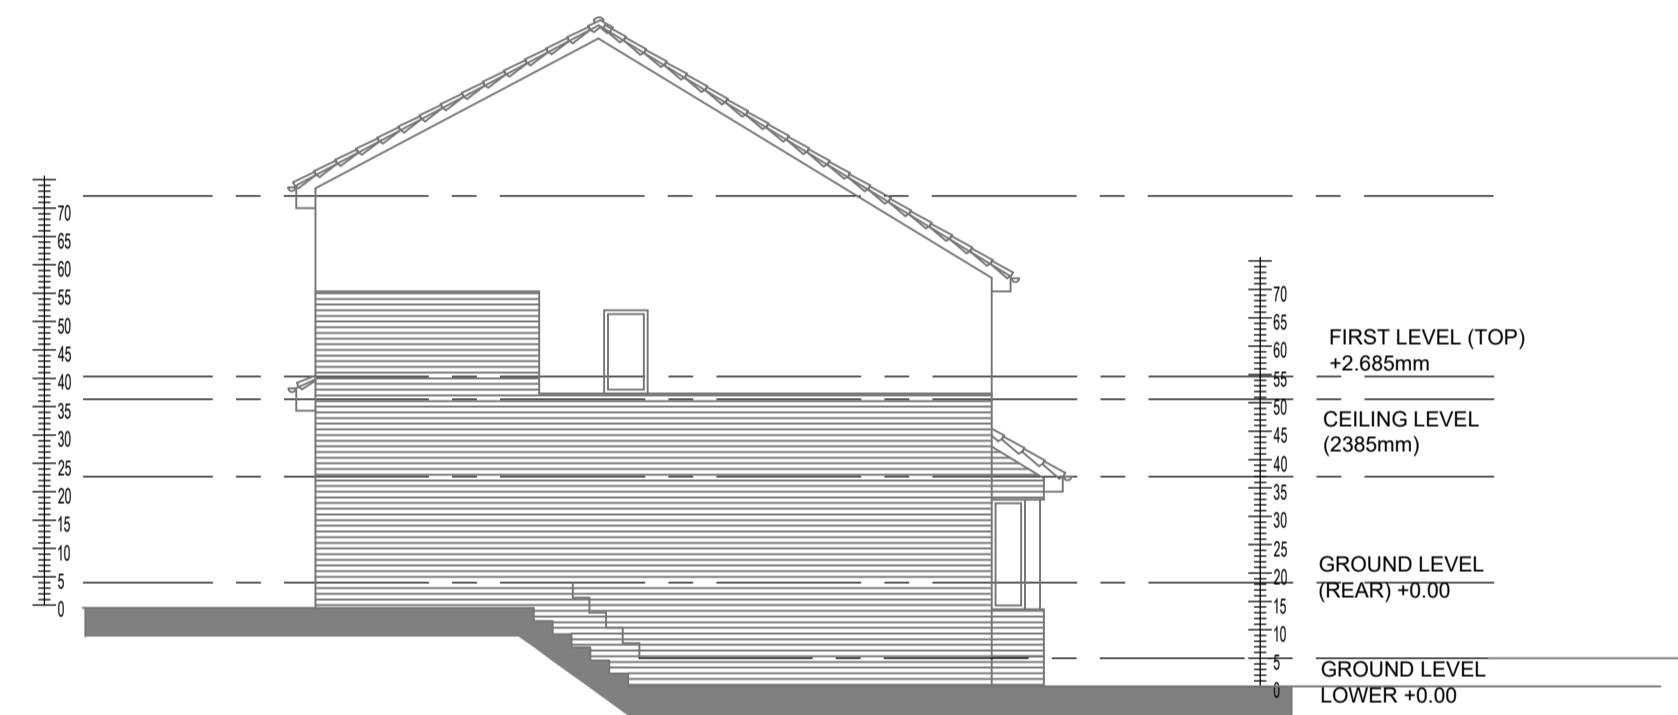


Gable (east) Elevation Existing.

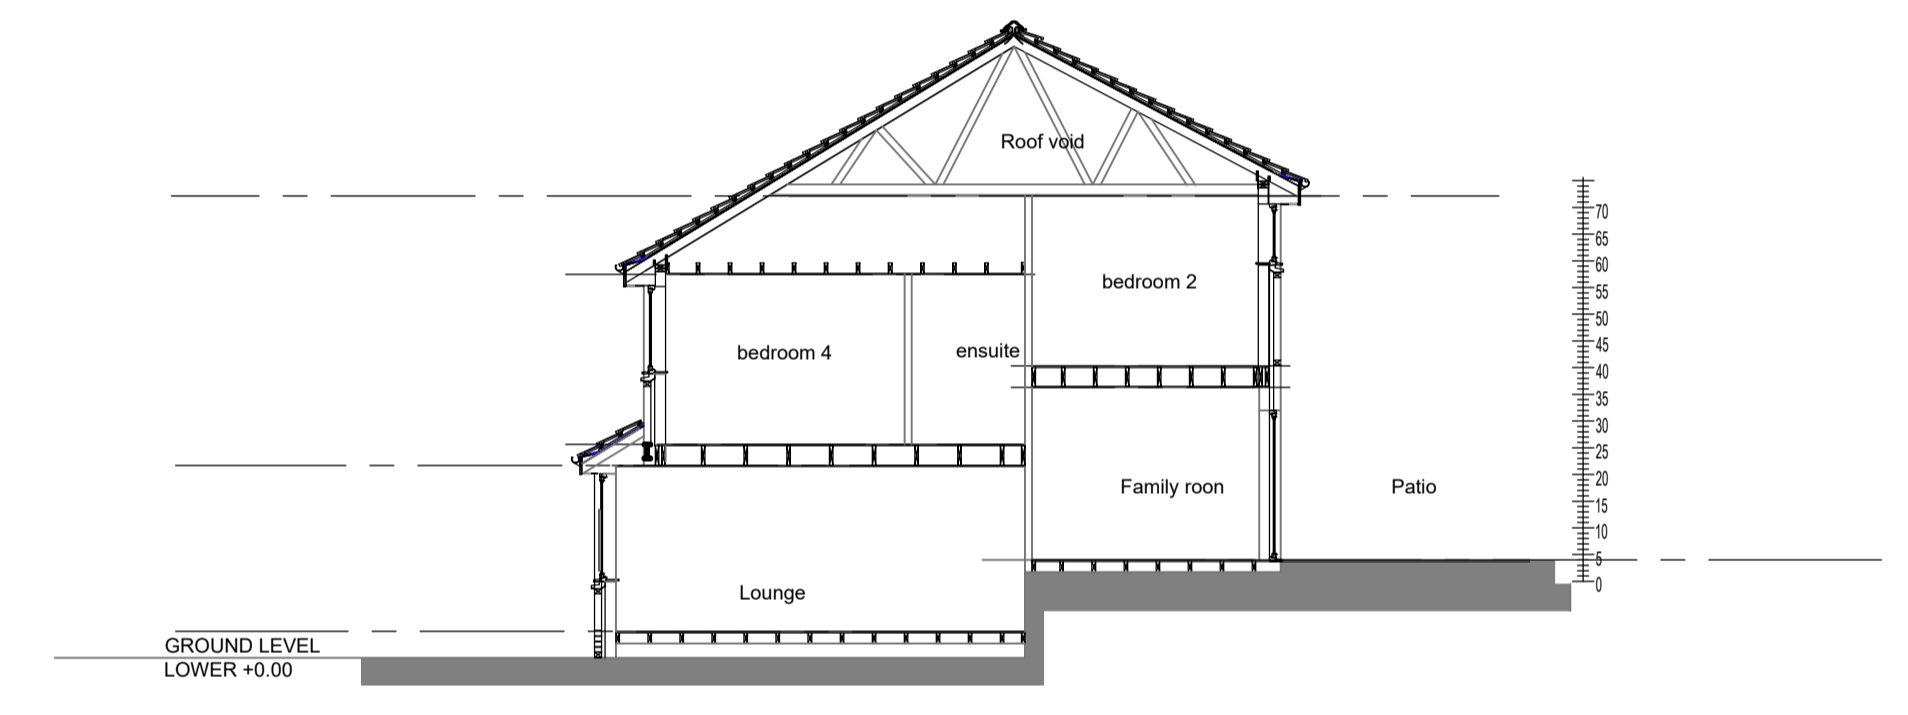


Section Y-Y Existing

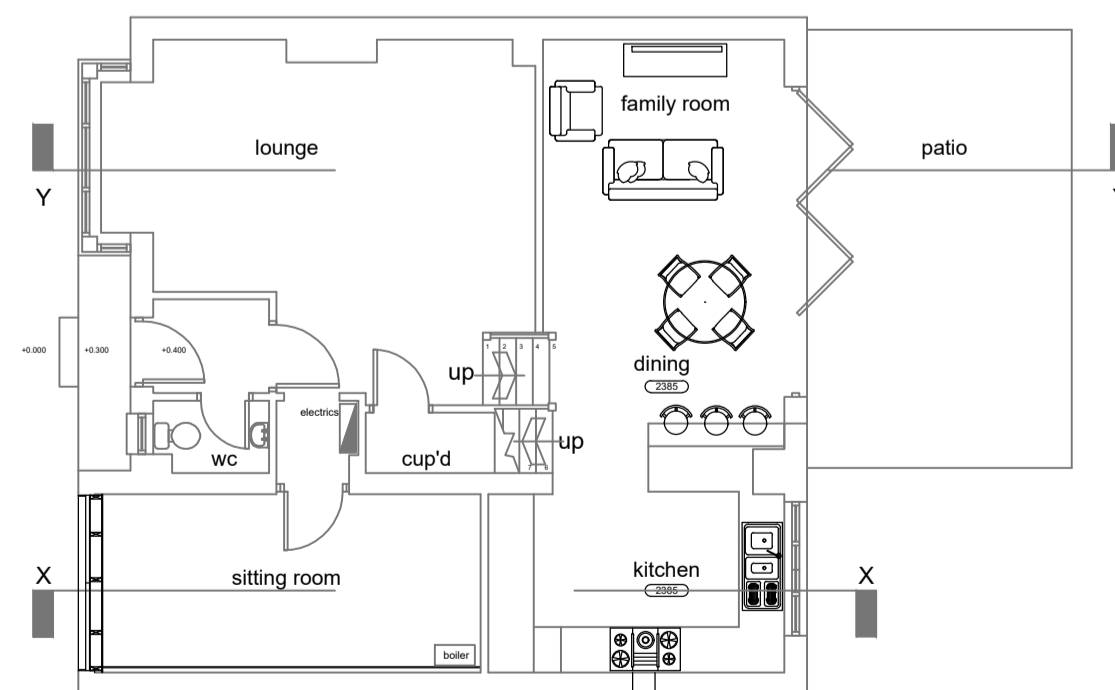


Ground Floor Existing.

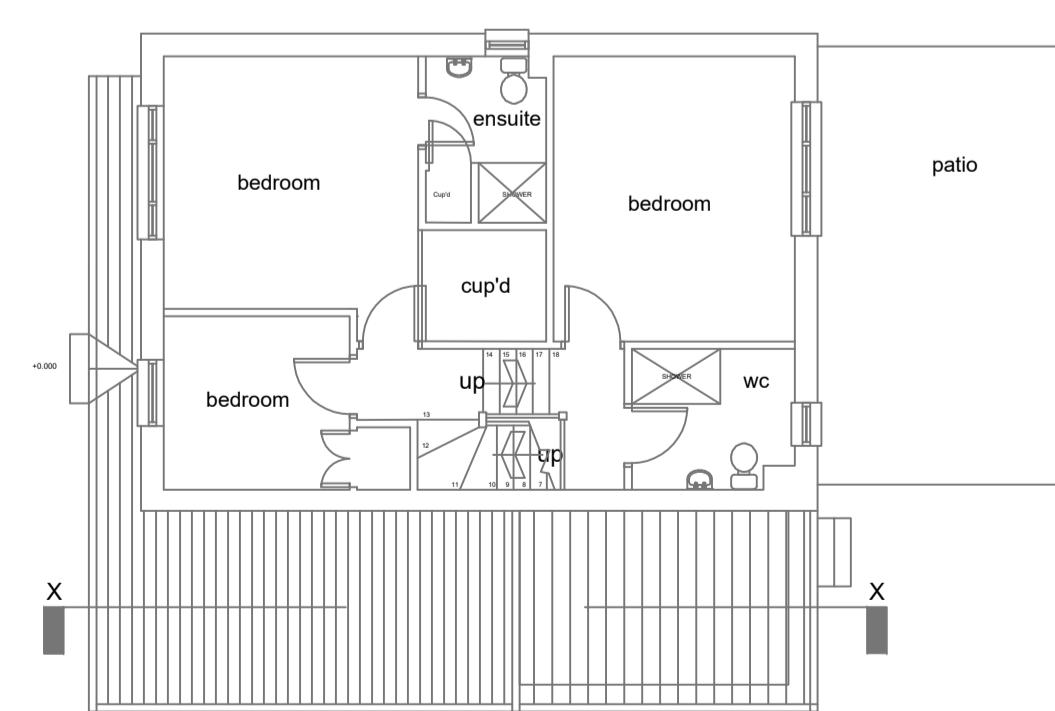

First Floor Existing.

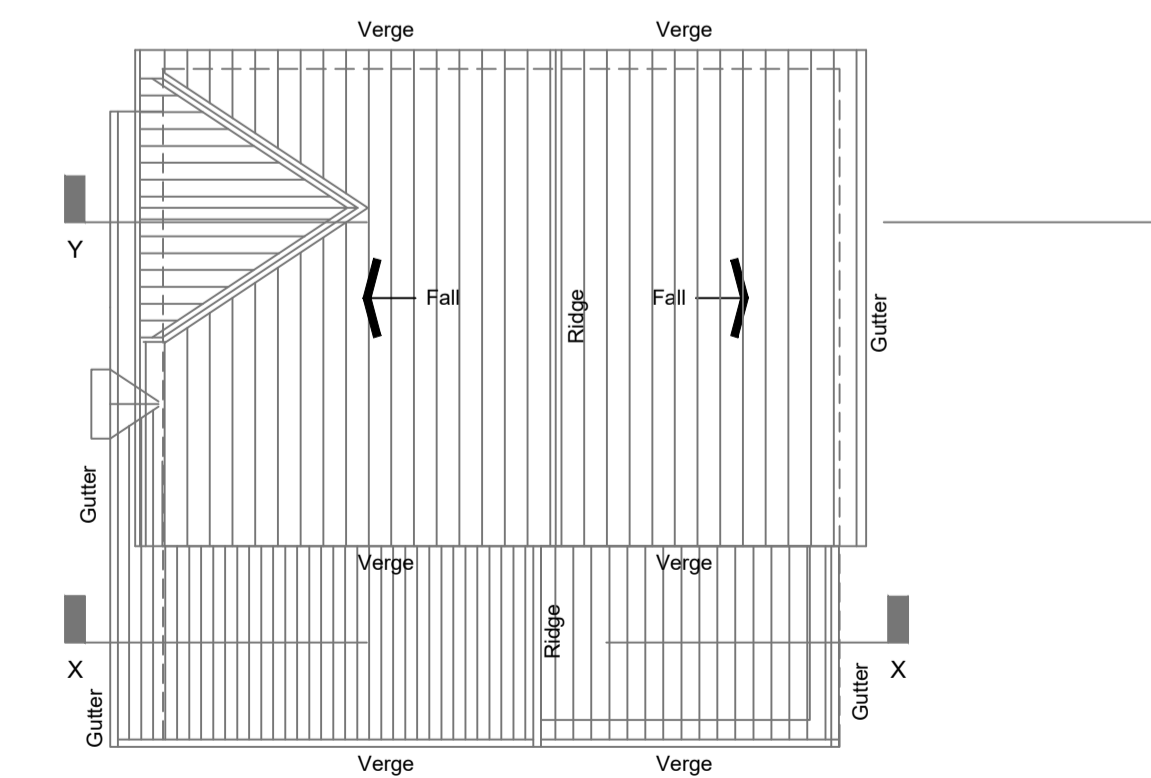

Roof Plan Existing.

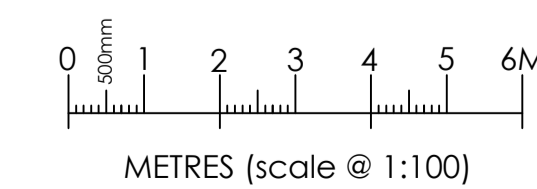

| Revision | Date | By | Chk. |
|----------|------|----|------|
| -        | -    | -  | -    |

## PLANNING

Do Not Scale Dimensions from Drawings. All dimensions to be verified on site, and any discrepancy to be notified to Sedgwick International Ltd.

Mr & Mrs Rafferty  
6 Westerlands Groved  
Newton Mearns  
G77 6YH

Drawn by SDB Checked by JK Date Oct 23 Scale 1:100

Job  
Proposed Refurbishment  
6 Westerlands Groved  
Newton Mearns  
G77 6YH

Drawing  
Existing Plan Sections and Elevations

Client ref: - Job No: 01-2023 Drawing No: BL(0)-002 Rev: -

CAD Ref: