




- KEY**
- REFUSE STRATEGY:
 - PRIVATE REFUSE STORAGE LOCATION
 - KERB SIDE COLLECTION POINT
 - REFUSE VEHICLE COLLECTION POINT
 - RESIDENTS' DRAG DISTANCE
 - BIN COLLECTION POINT

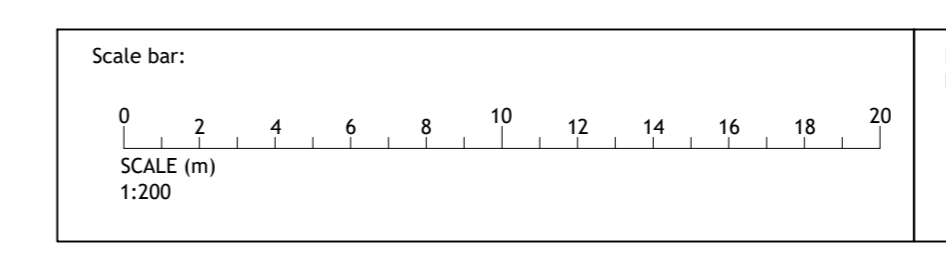

Issue: ISSUE FOR PLANNING
 Date: NOV 2023
 Scale: 1:200 @ A0
 Drawing No: P-114

PLANNING & LISTED BUILDING APPLICATION

Project: NICOLL FARM, ALLIUM LANE, ELSTREE, HERTFORDSHIRE, WD6 3NP	Date: NOV 2023	Client: VICTOR CAPITAL PLC
Drawn: PROPOSED: COLOUR SITE PLAN WITH ROOF PLANS	Scale: 1:200 @ A0	Job No: 23-0302-NIC

BULMER + COUNTER ARCHITECTS
 b.c@bulmerandcounter.co.uk www.bulmerandcounter.co.uk