


PROPOSED GROUND FLOOR PLAN

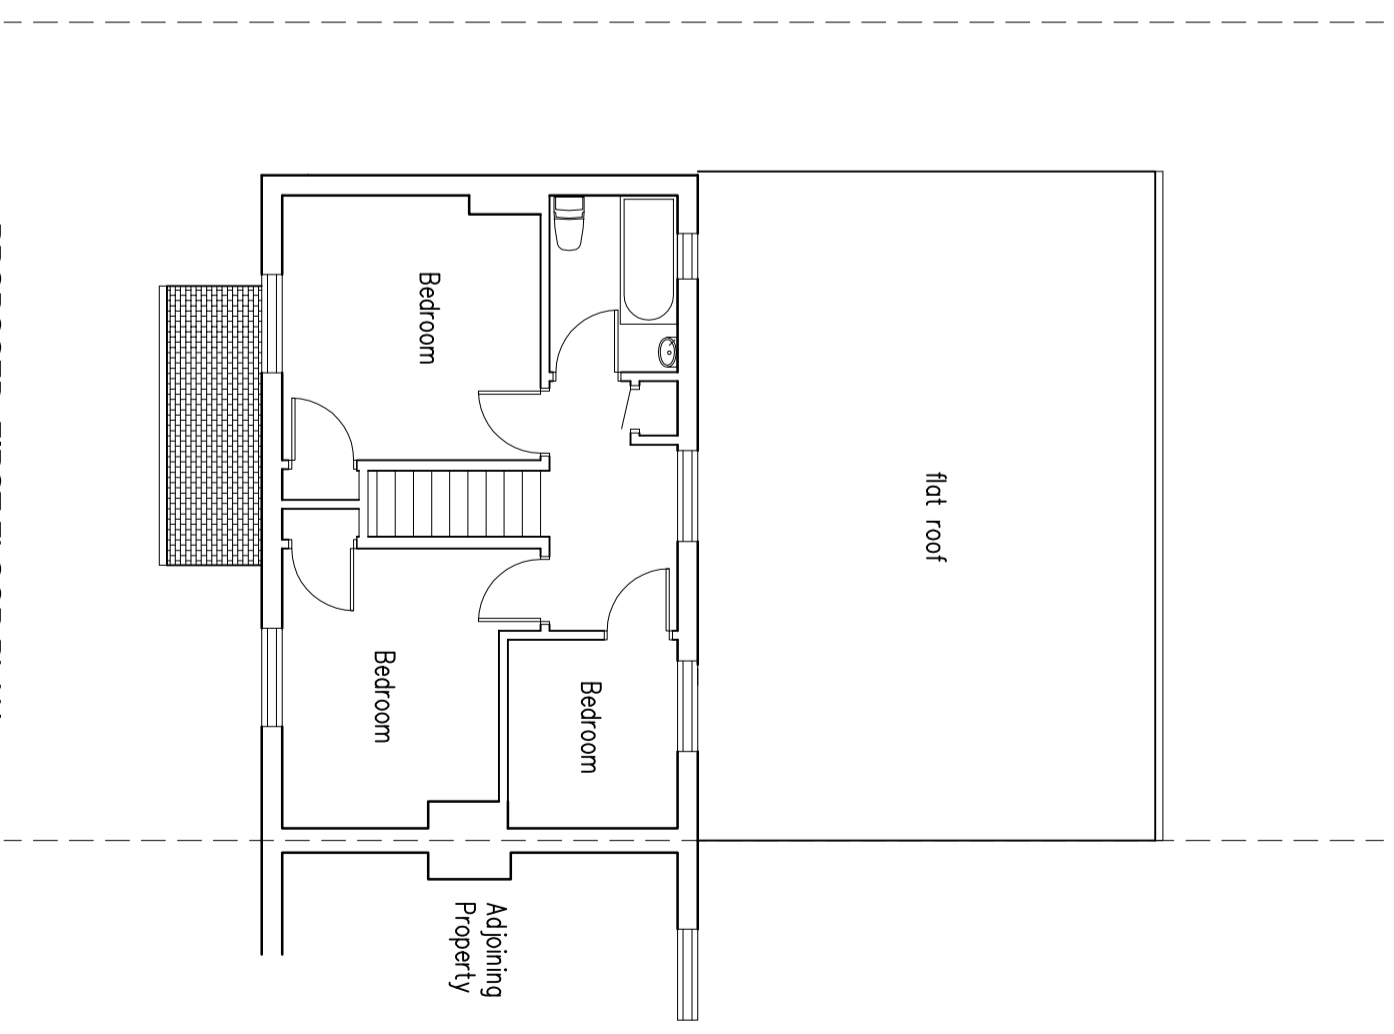

PROPOSED FIRST FLOOR PLAN

rev	date	by	app.	description	drawn	checked by	date	scale
					LH	KH	Aug 2023	1:100 @A3
					MD6 1HJ			

28 Hillside Ave  
 Borehamwood  
 WD6 1HJ  
 Proposed Plans

drawn LH checked by KH date Aug 2023 scale 1:100 @A3  
 drawing no A001  
 Rev -