


EXISTING 1:100

0m 5m 1m 2m 3m 4m 5m
SCALE BAR IN METERS




EXISTING FRONT ELEVATION

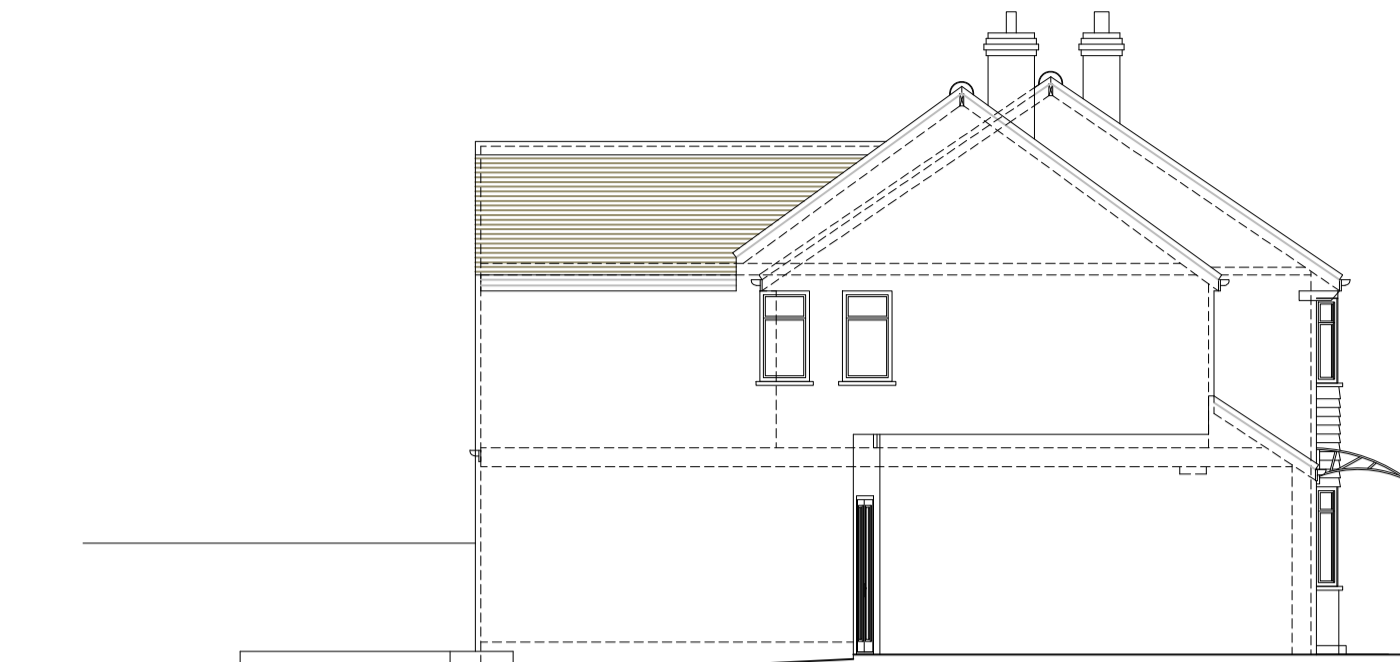


EXISTING SIDE ELEVATION O1




EXISTING REAR ELEVATION

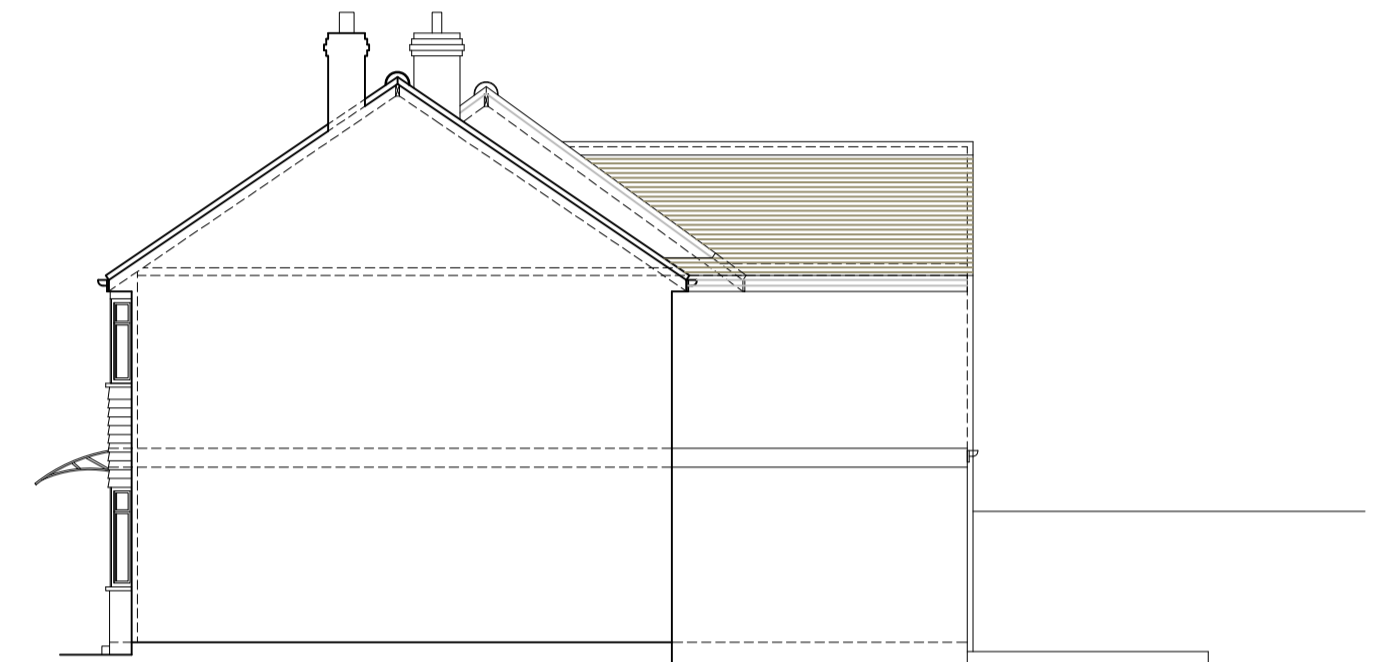

EXISTING SIDE ELEVATION O2

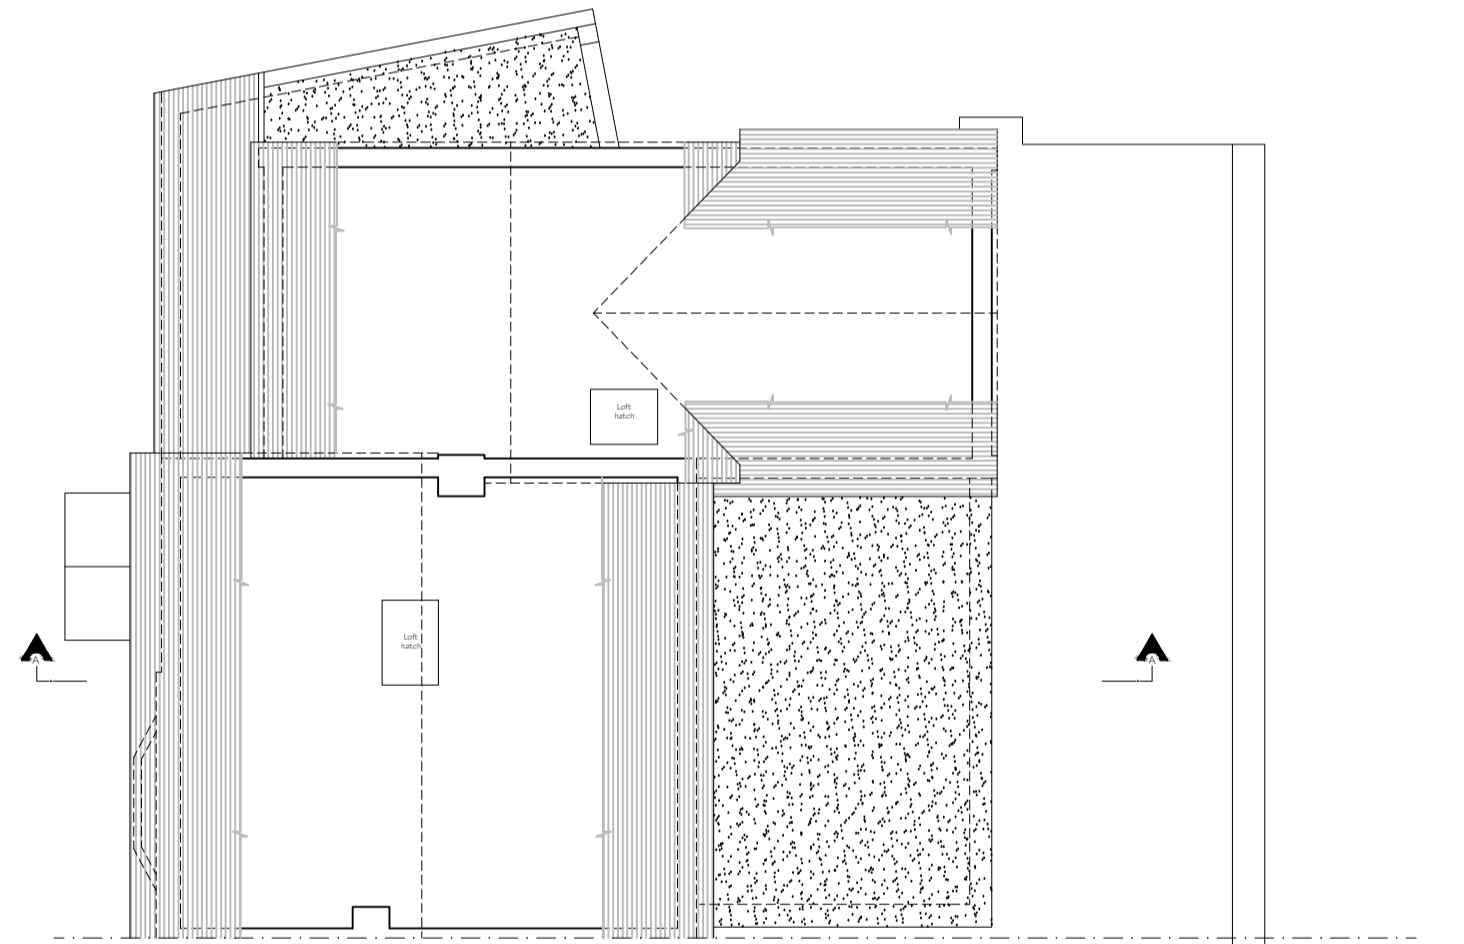

EXISTING LOFT PLAN

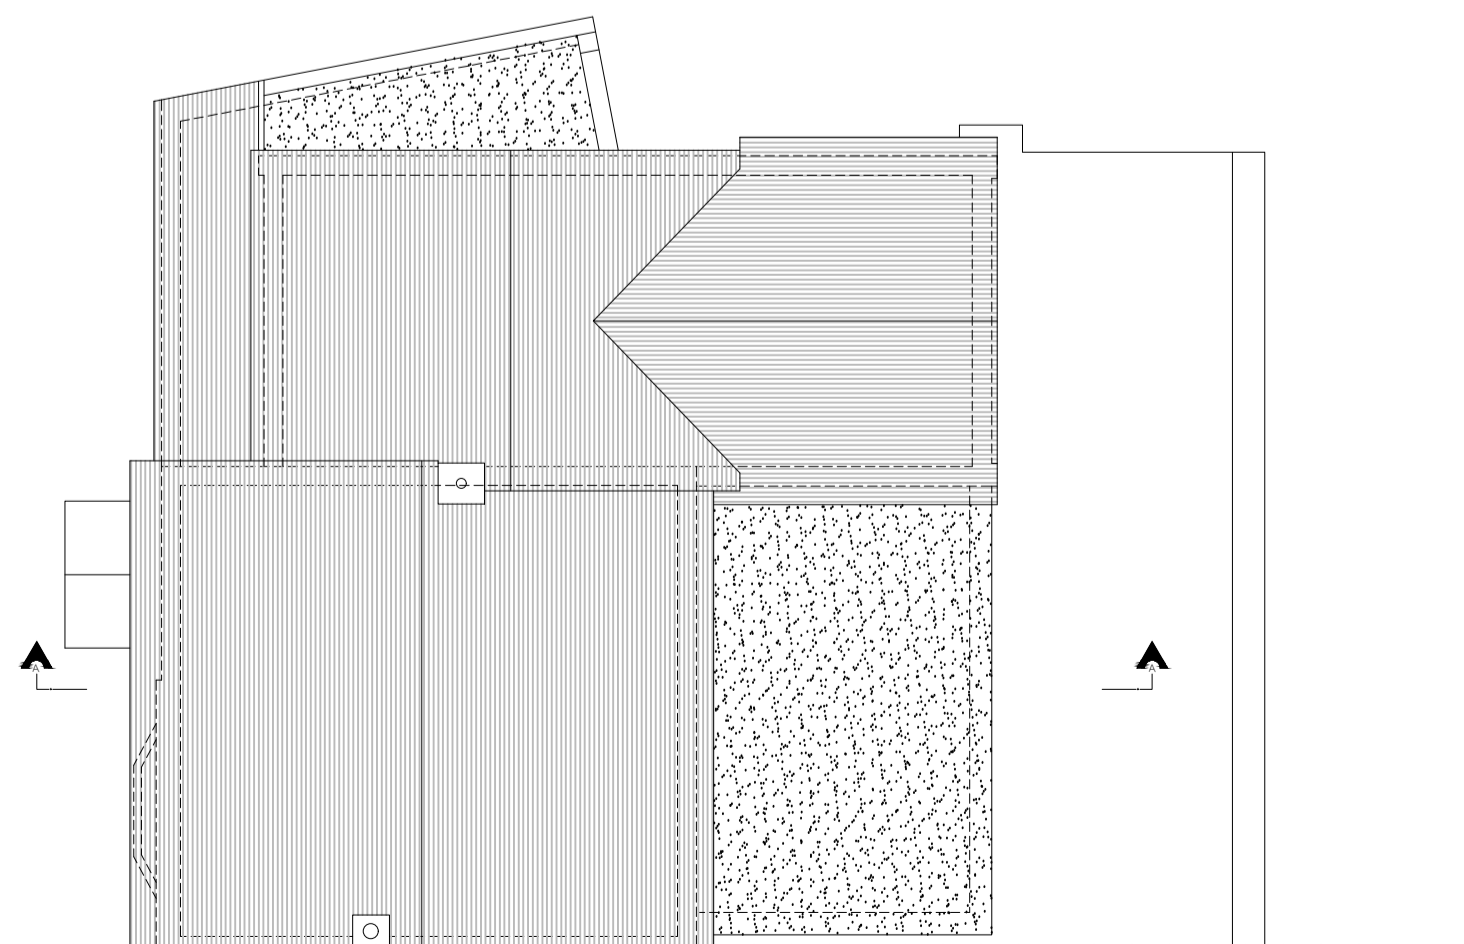


EXISTING ROOF PLAN

PROPOSED 1:100

0m 5m 1m 2m 3m 4m 5m
SCALE BAR IN METERS




PROPOSED FRONT ELEVATION

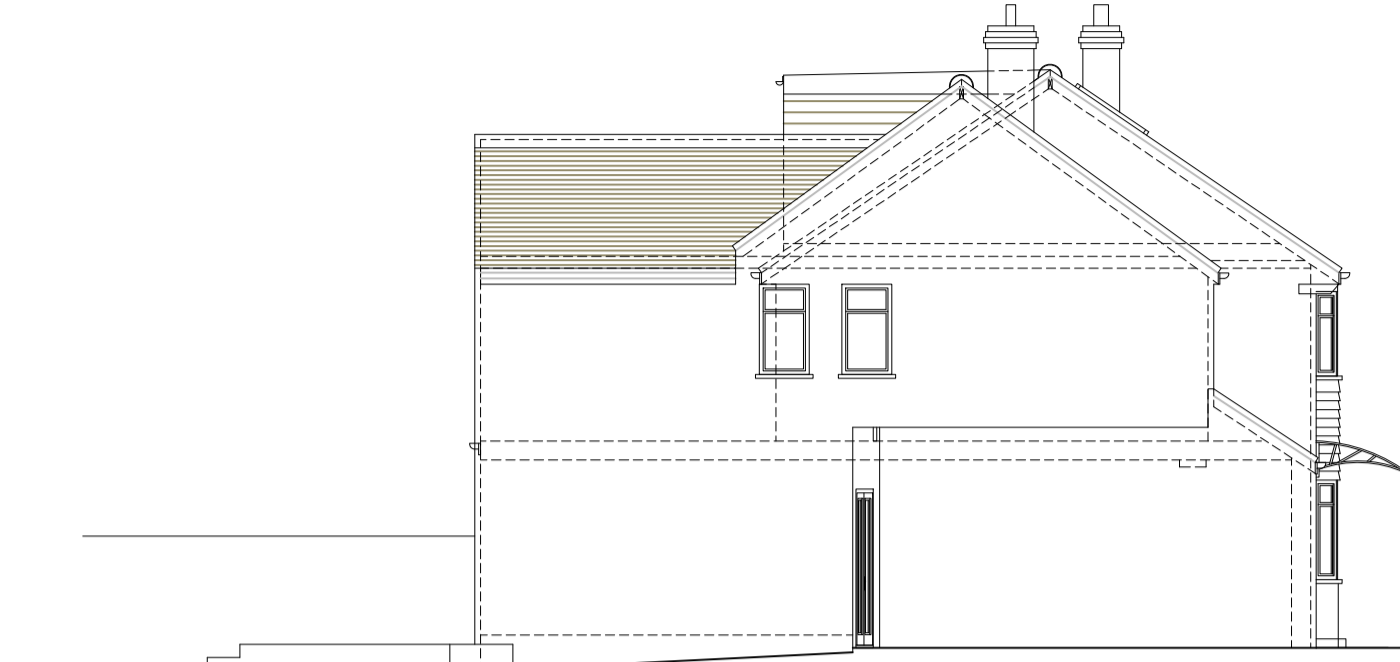


PROPOSED SIDE ELEVATION O1




PROPOSED REAR ELEVATION

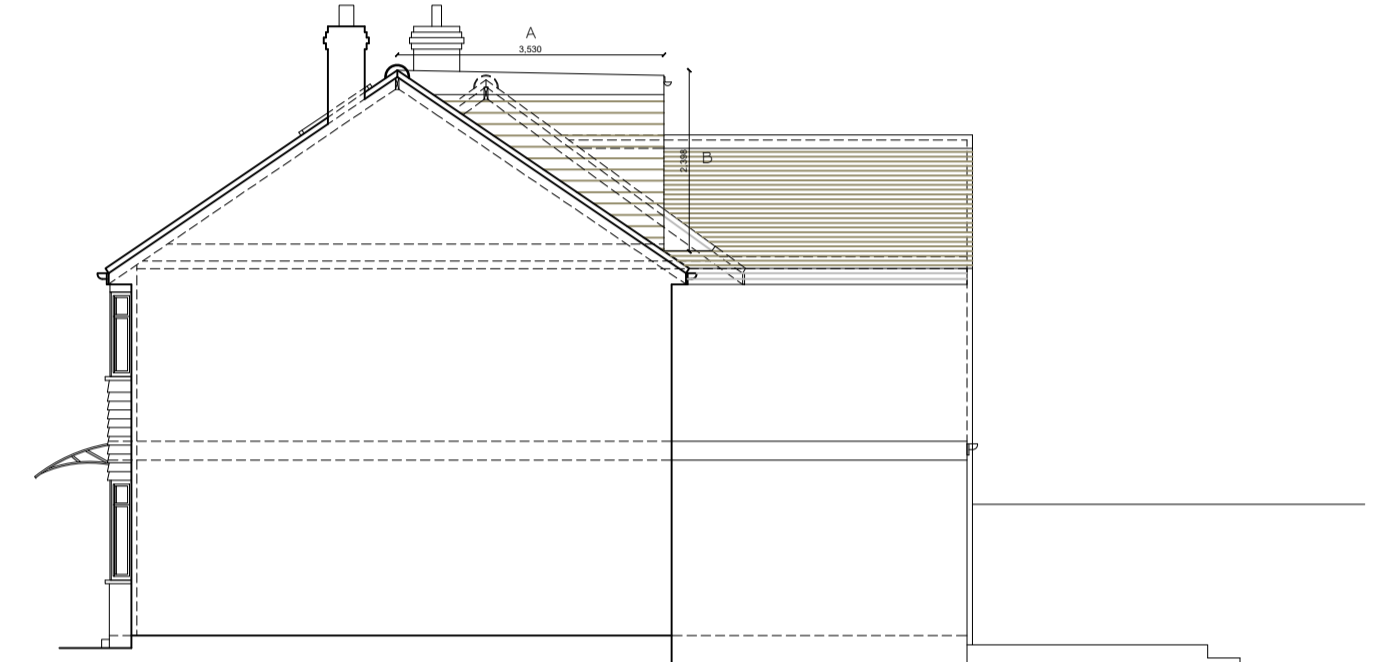

PROPOSED SIDE ELEVATION O2

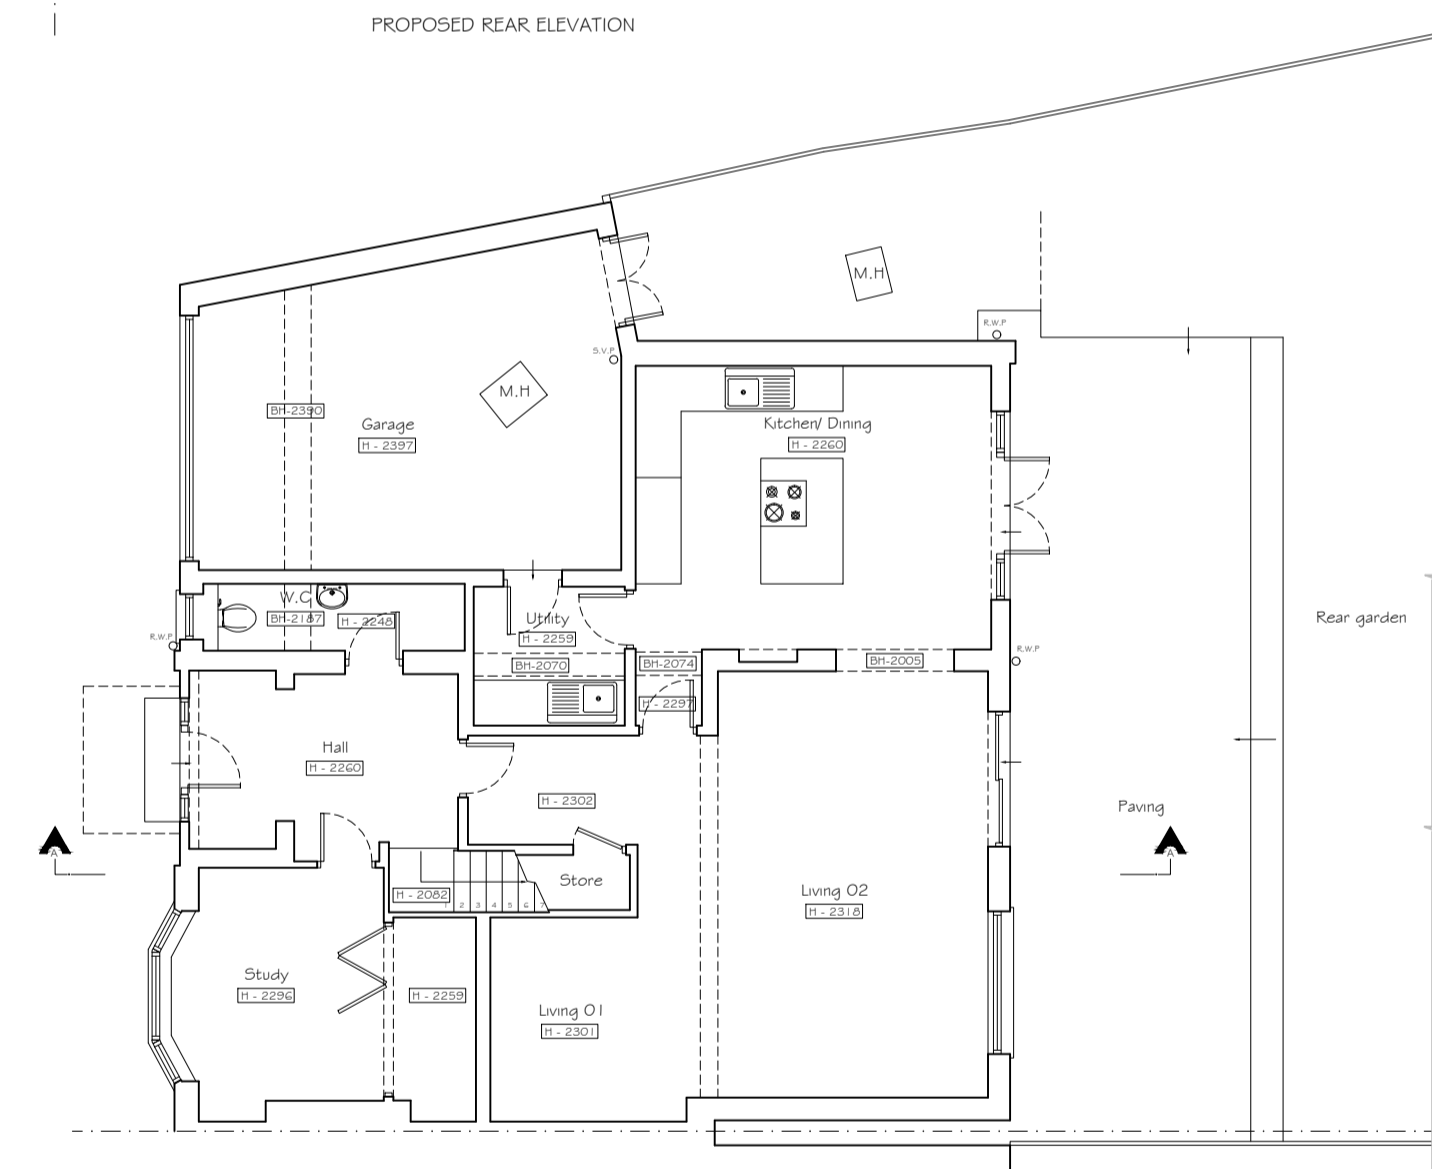

PROPOSED GROUND FLOOR PLAN

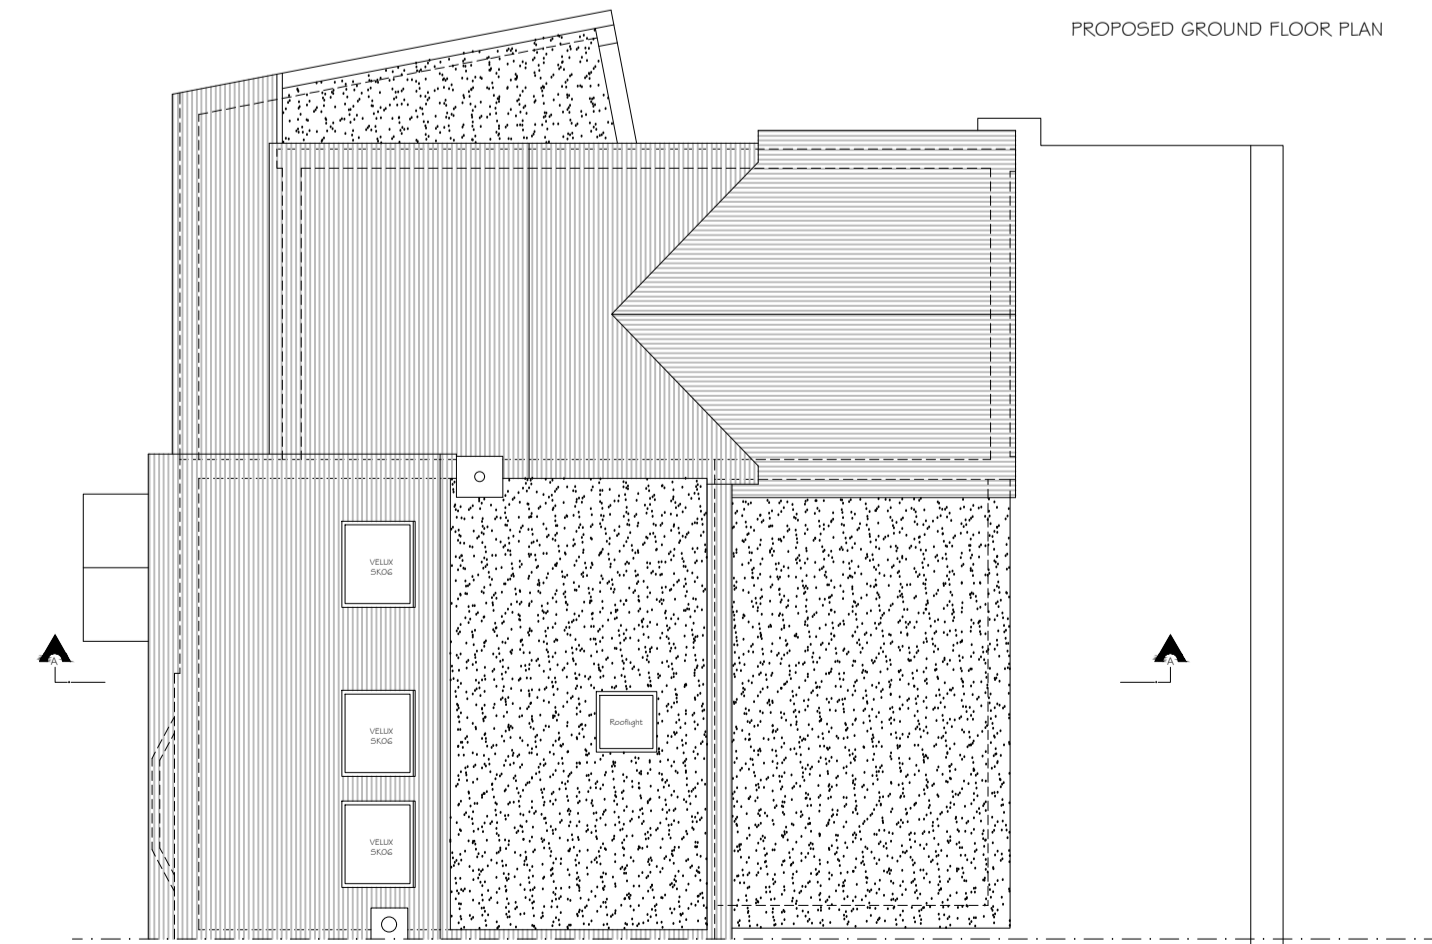

PROPOSED ROOF PLAN

Copyright © Studio 136 Architects Ltd
This drawing which is the property of Studio 136 Architects Ltd is the subject of Intellectual Property Rights including copyright and design right and shall not be reproduced, copied, loaned or submitted to any other party without the written consent of Studio 136 Architects Ltd

This drawing is not to be scaled. Only figured dimensions to be taken. Any discrepancies to be reported to the Studio 136 Architects Ltd prior to setting out or ordering of any materials

studio
136 architects
© The Broadway, Wembley, Middlesex, HA9 8JT
Tel/Fax: 020 8907 7131 info@studio136.co.uk


Project
LOFT CONVERSION AT
22 PARK CRESCENT
ELSTREE, BOREHAMWOOD
WD6 3PU
Client
MS. ALEXANDER
22 PARK CRESCENT
ELSTREE, BOREHAMWOOD
WD6 3PU

Drawing Title
EXISTING AND PROPOSED
PLANS & ELEVATIONS


Scale	Drawn	Checked	Authorised
1:100 / 1:50 @ A1		--	--
	OCTOBER 2023	--	--

Drawing Number	Rev
ST_OCT 23_22 PAR_001	A


EXISTING 1:50

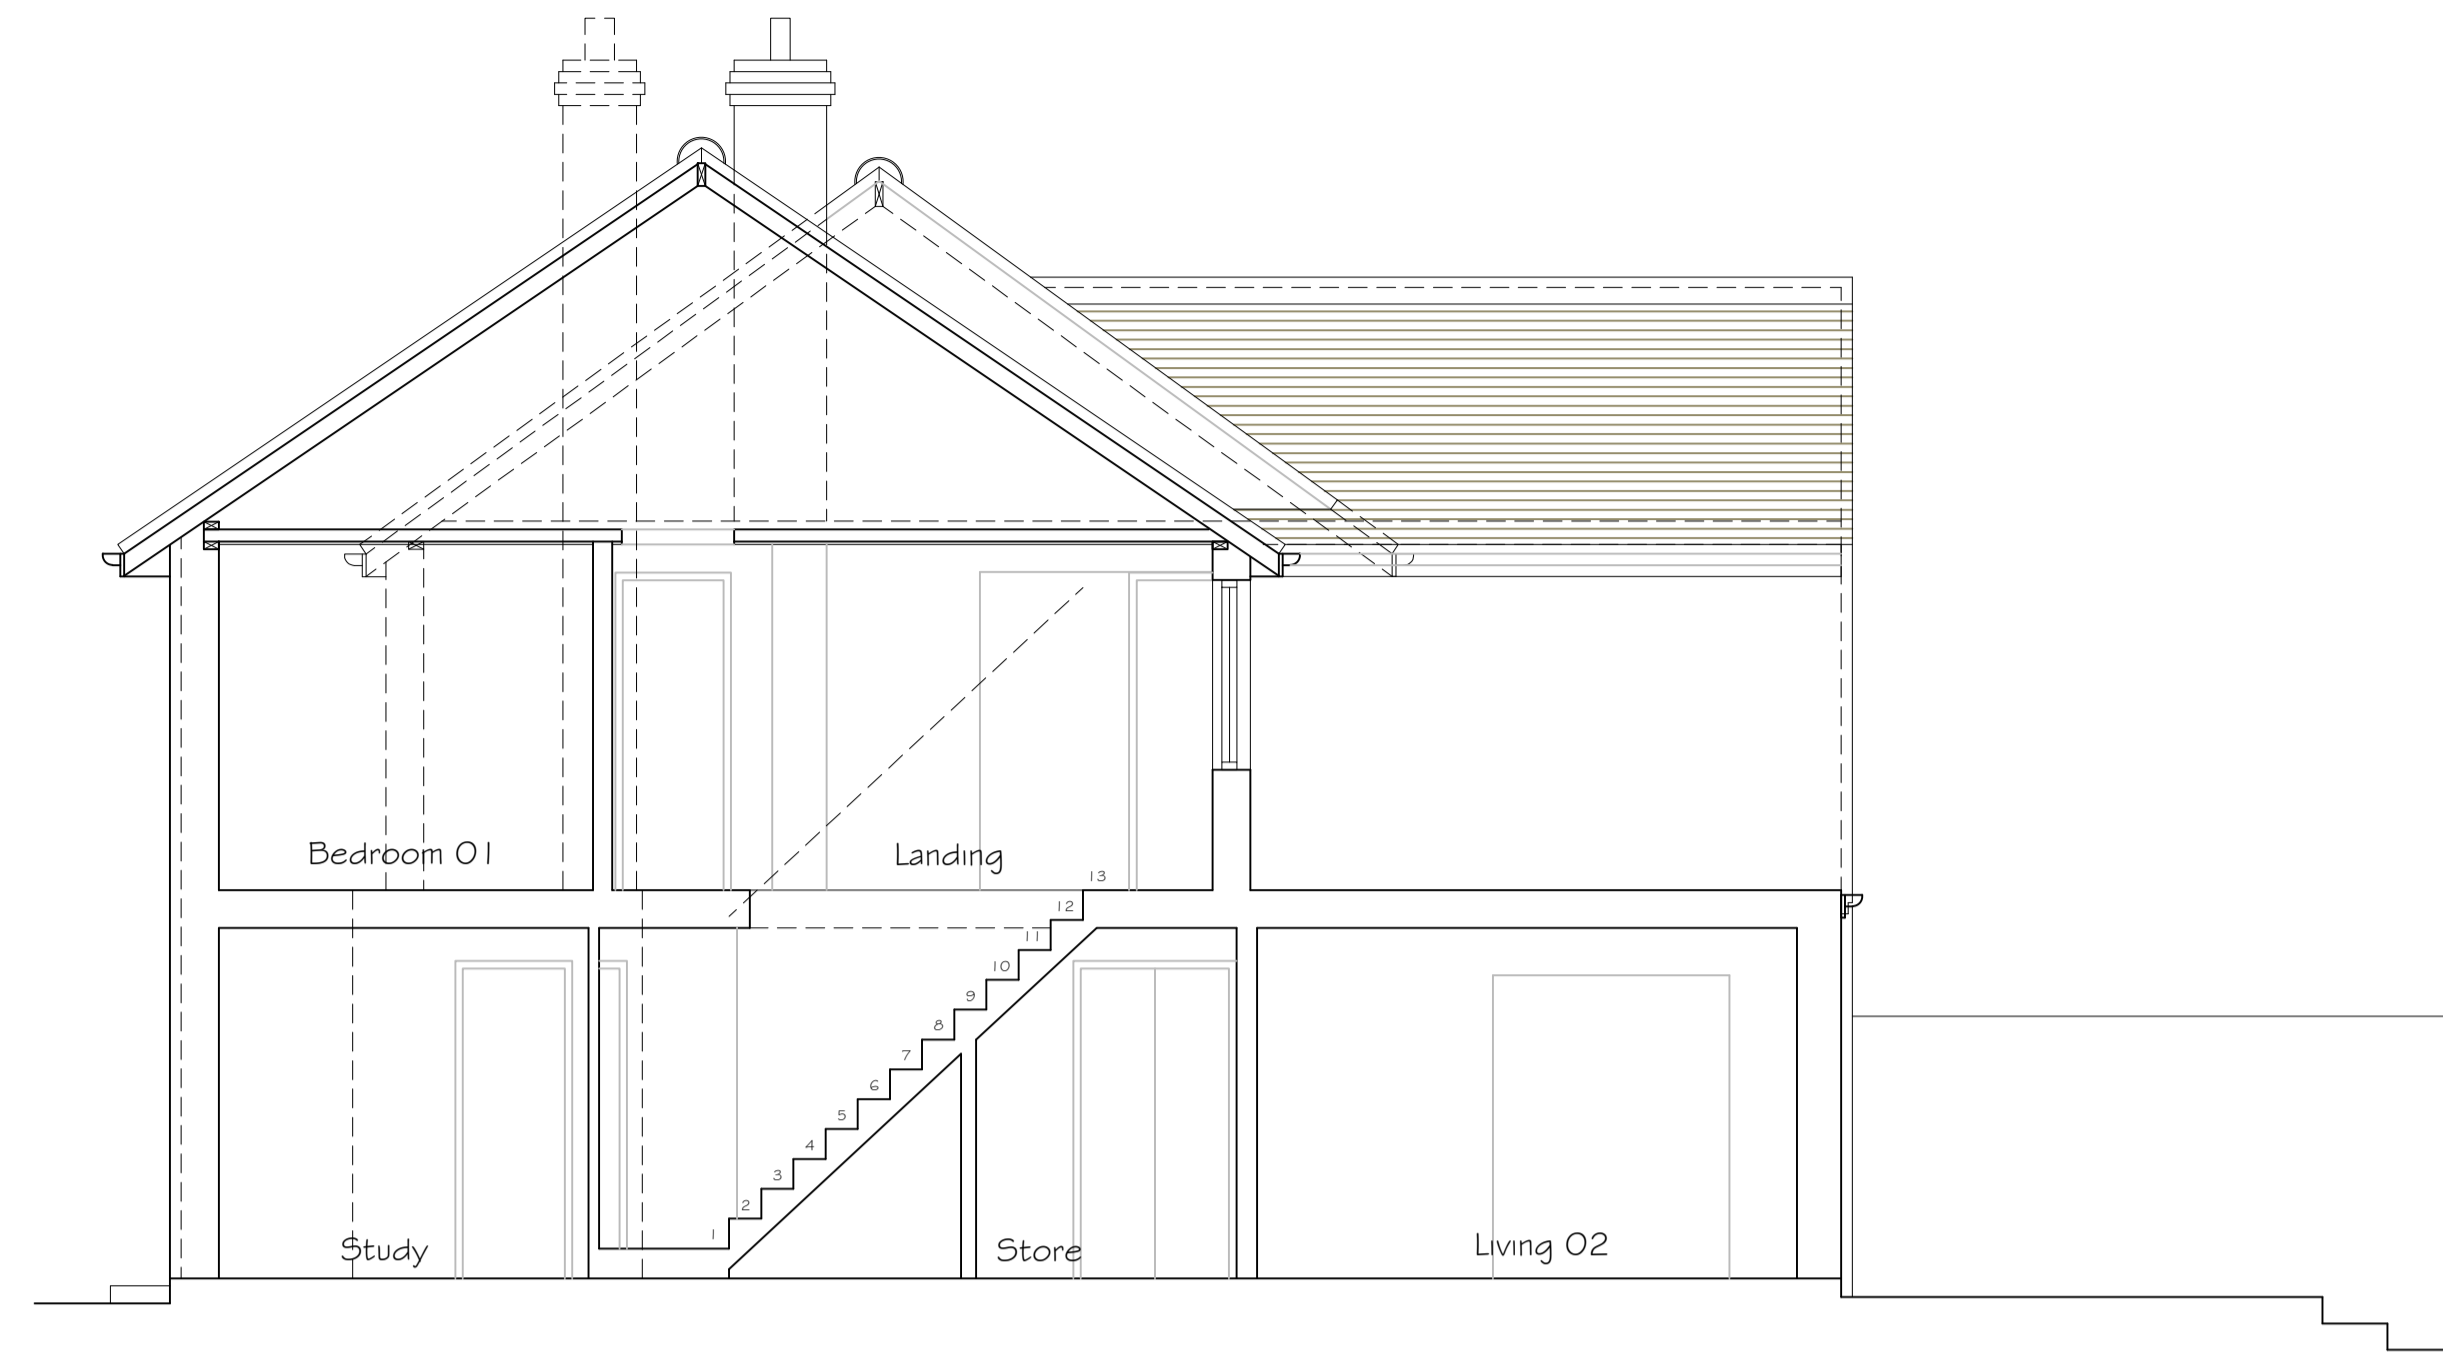

EXISTING SECTION A-A

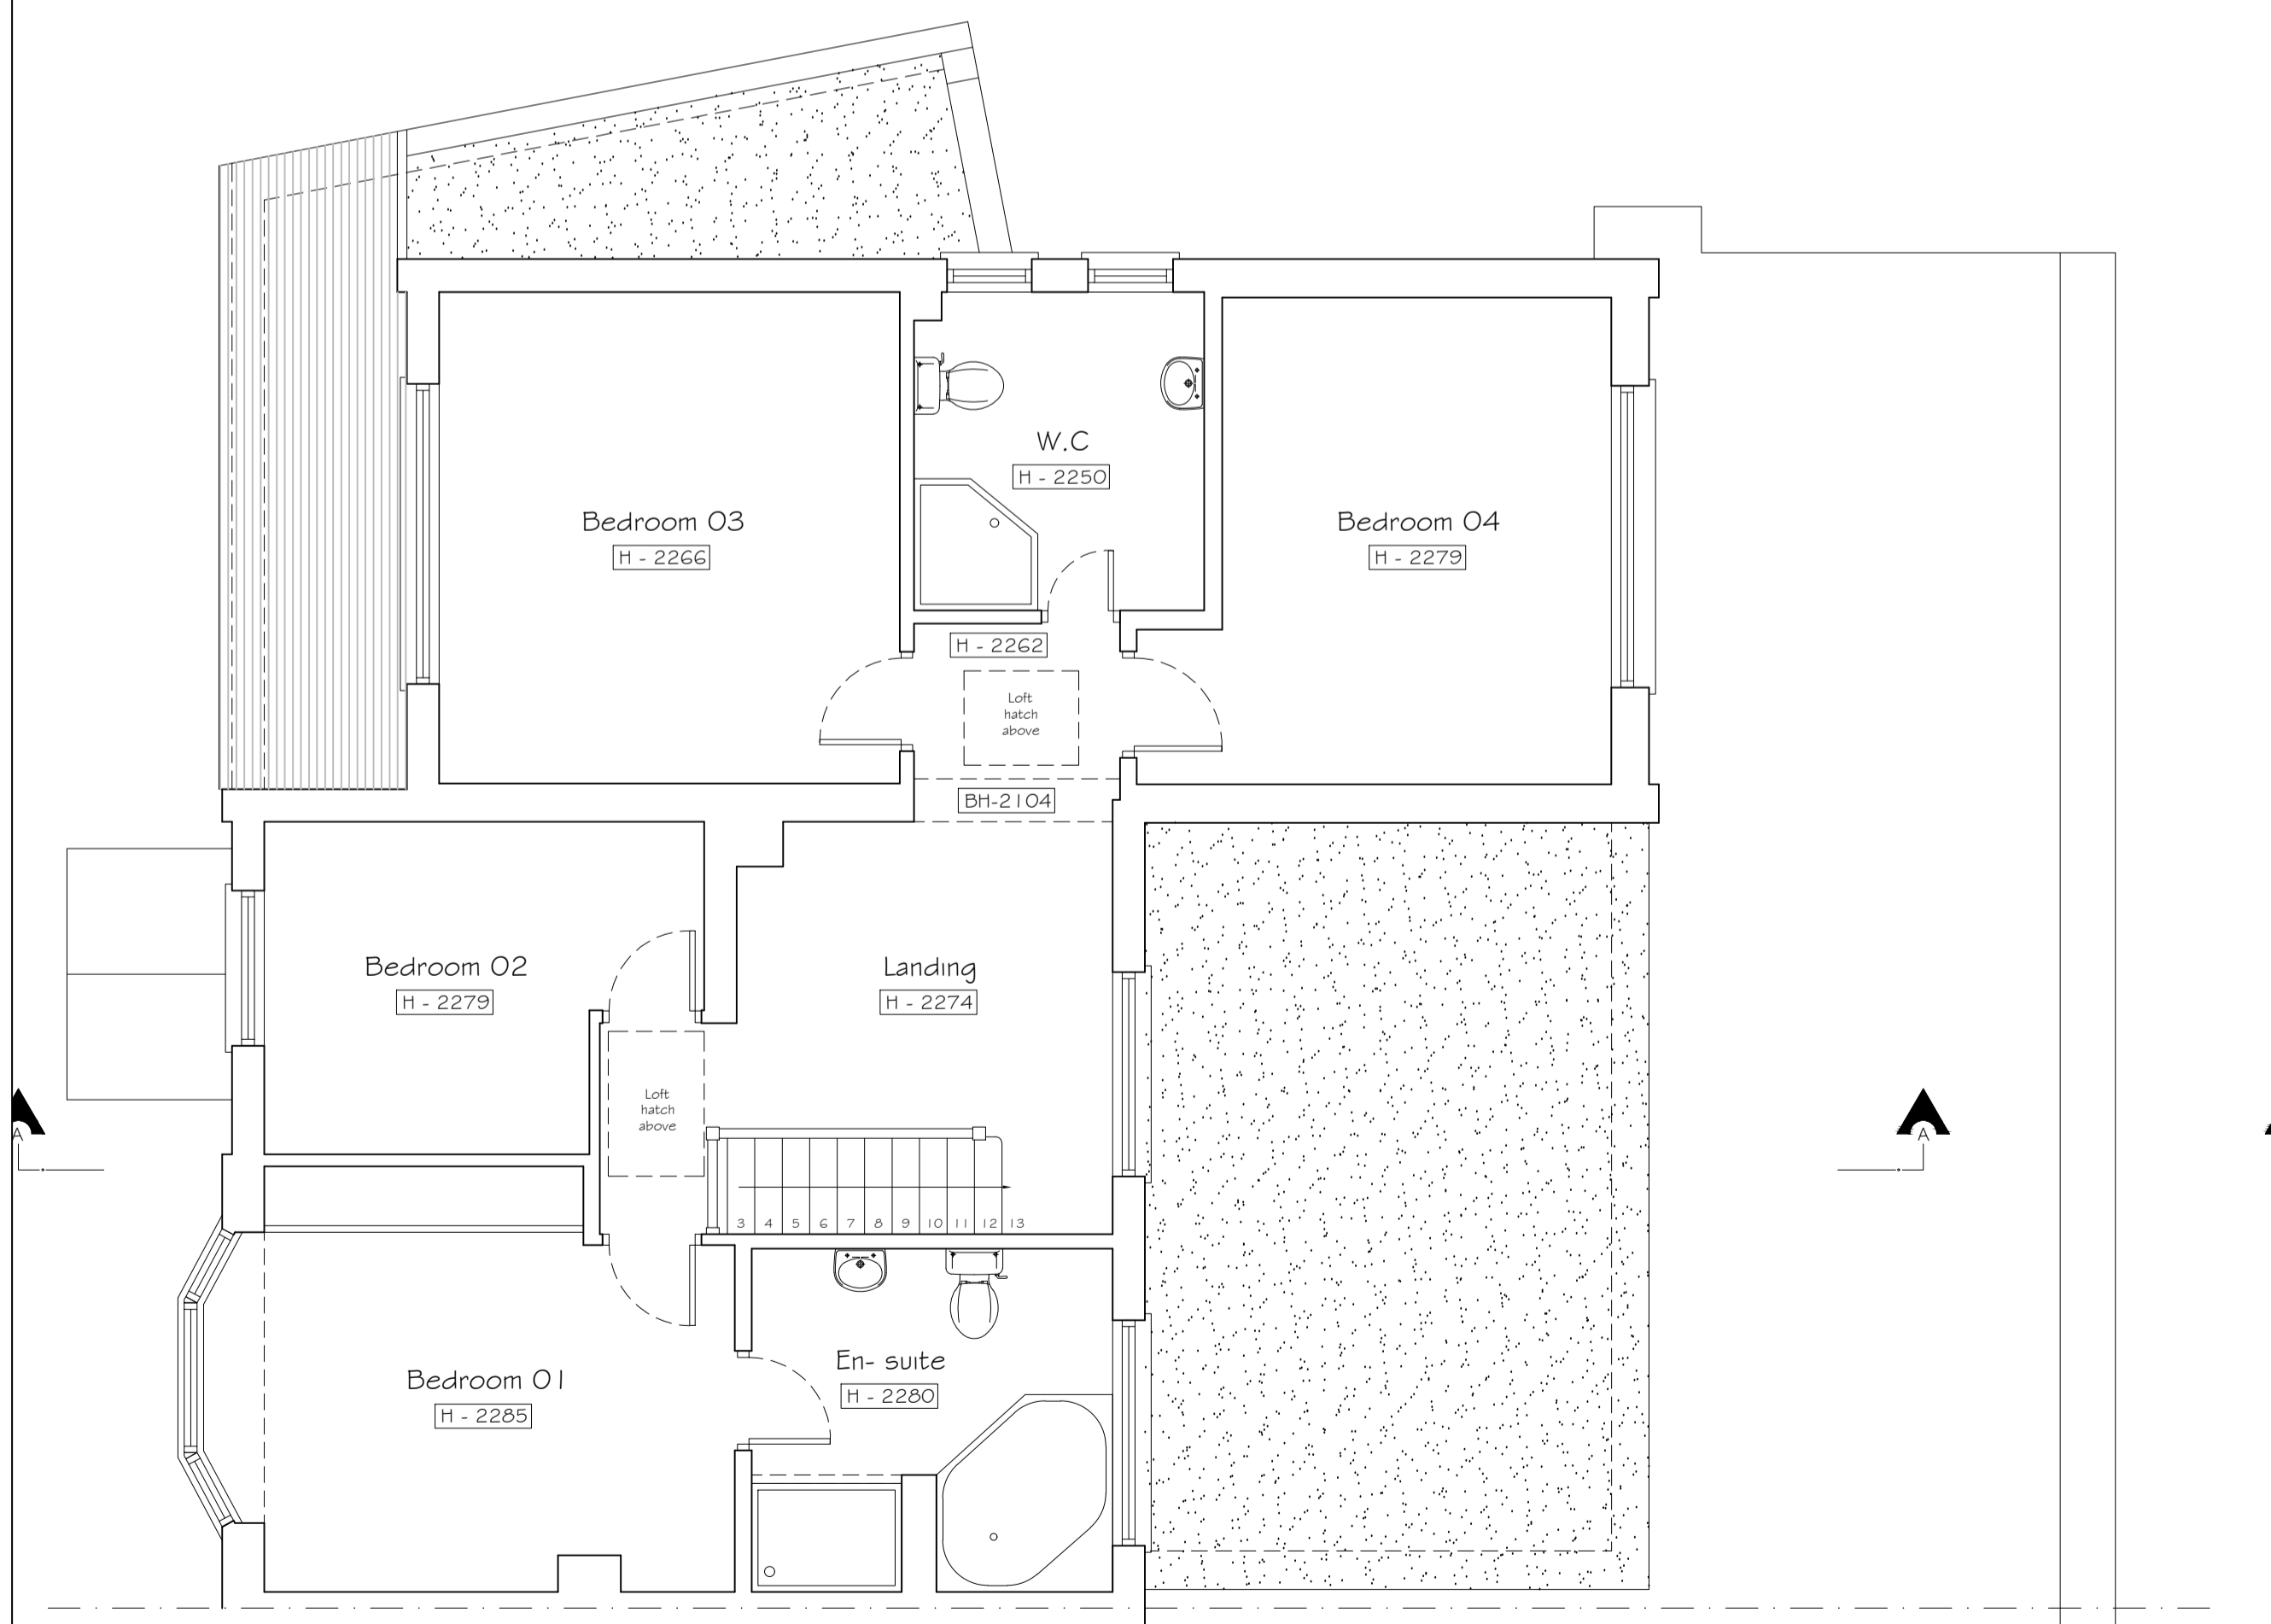

EXISTING FIRST FLOOR PLAN

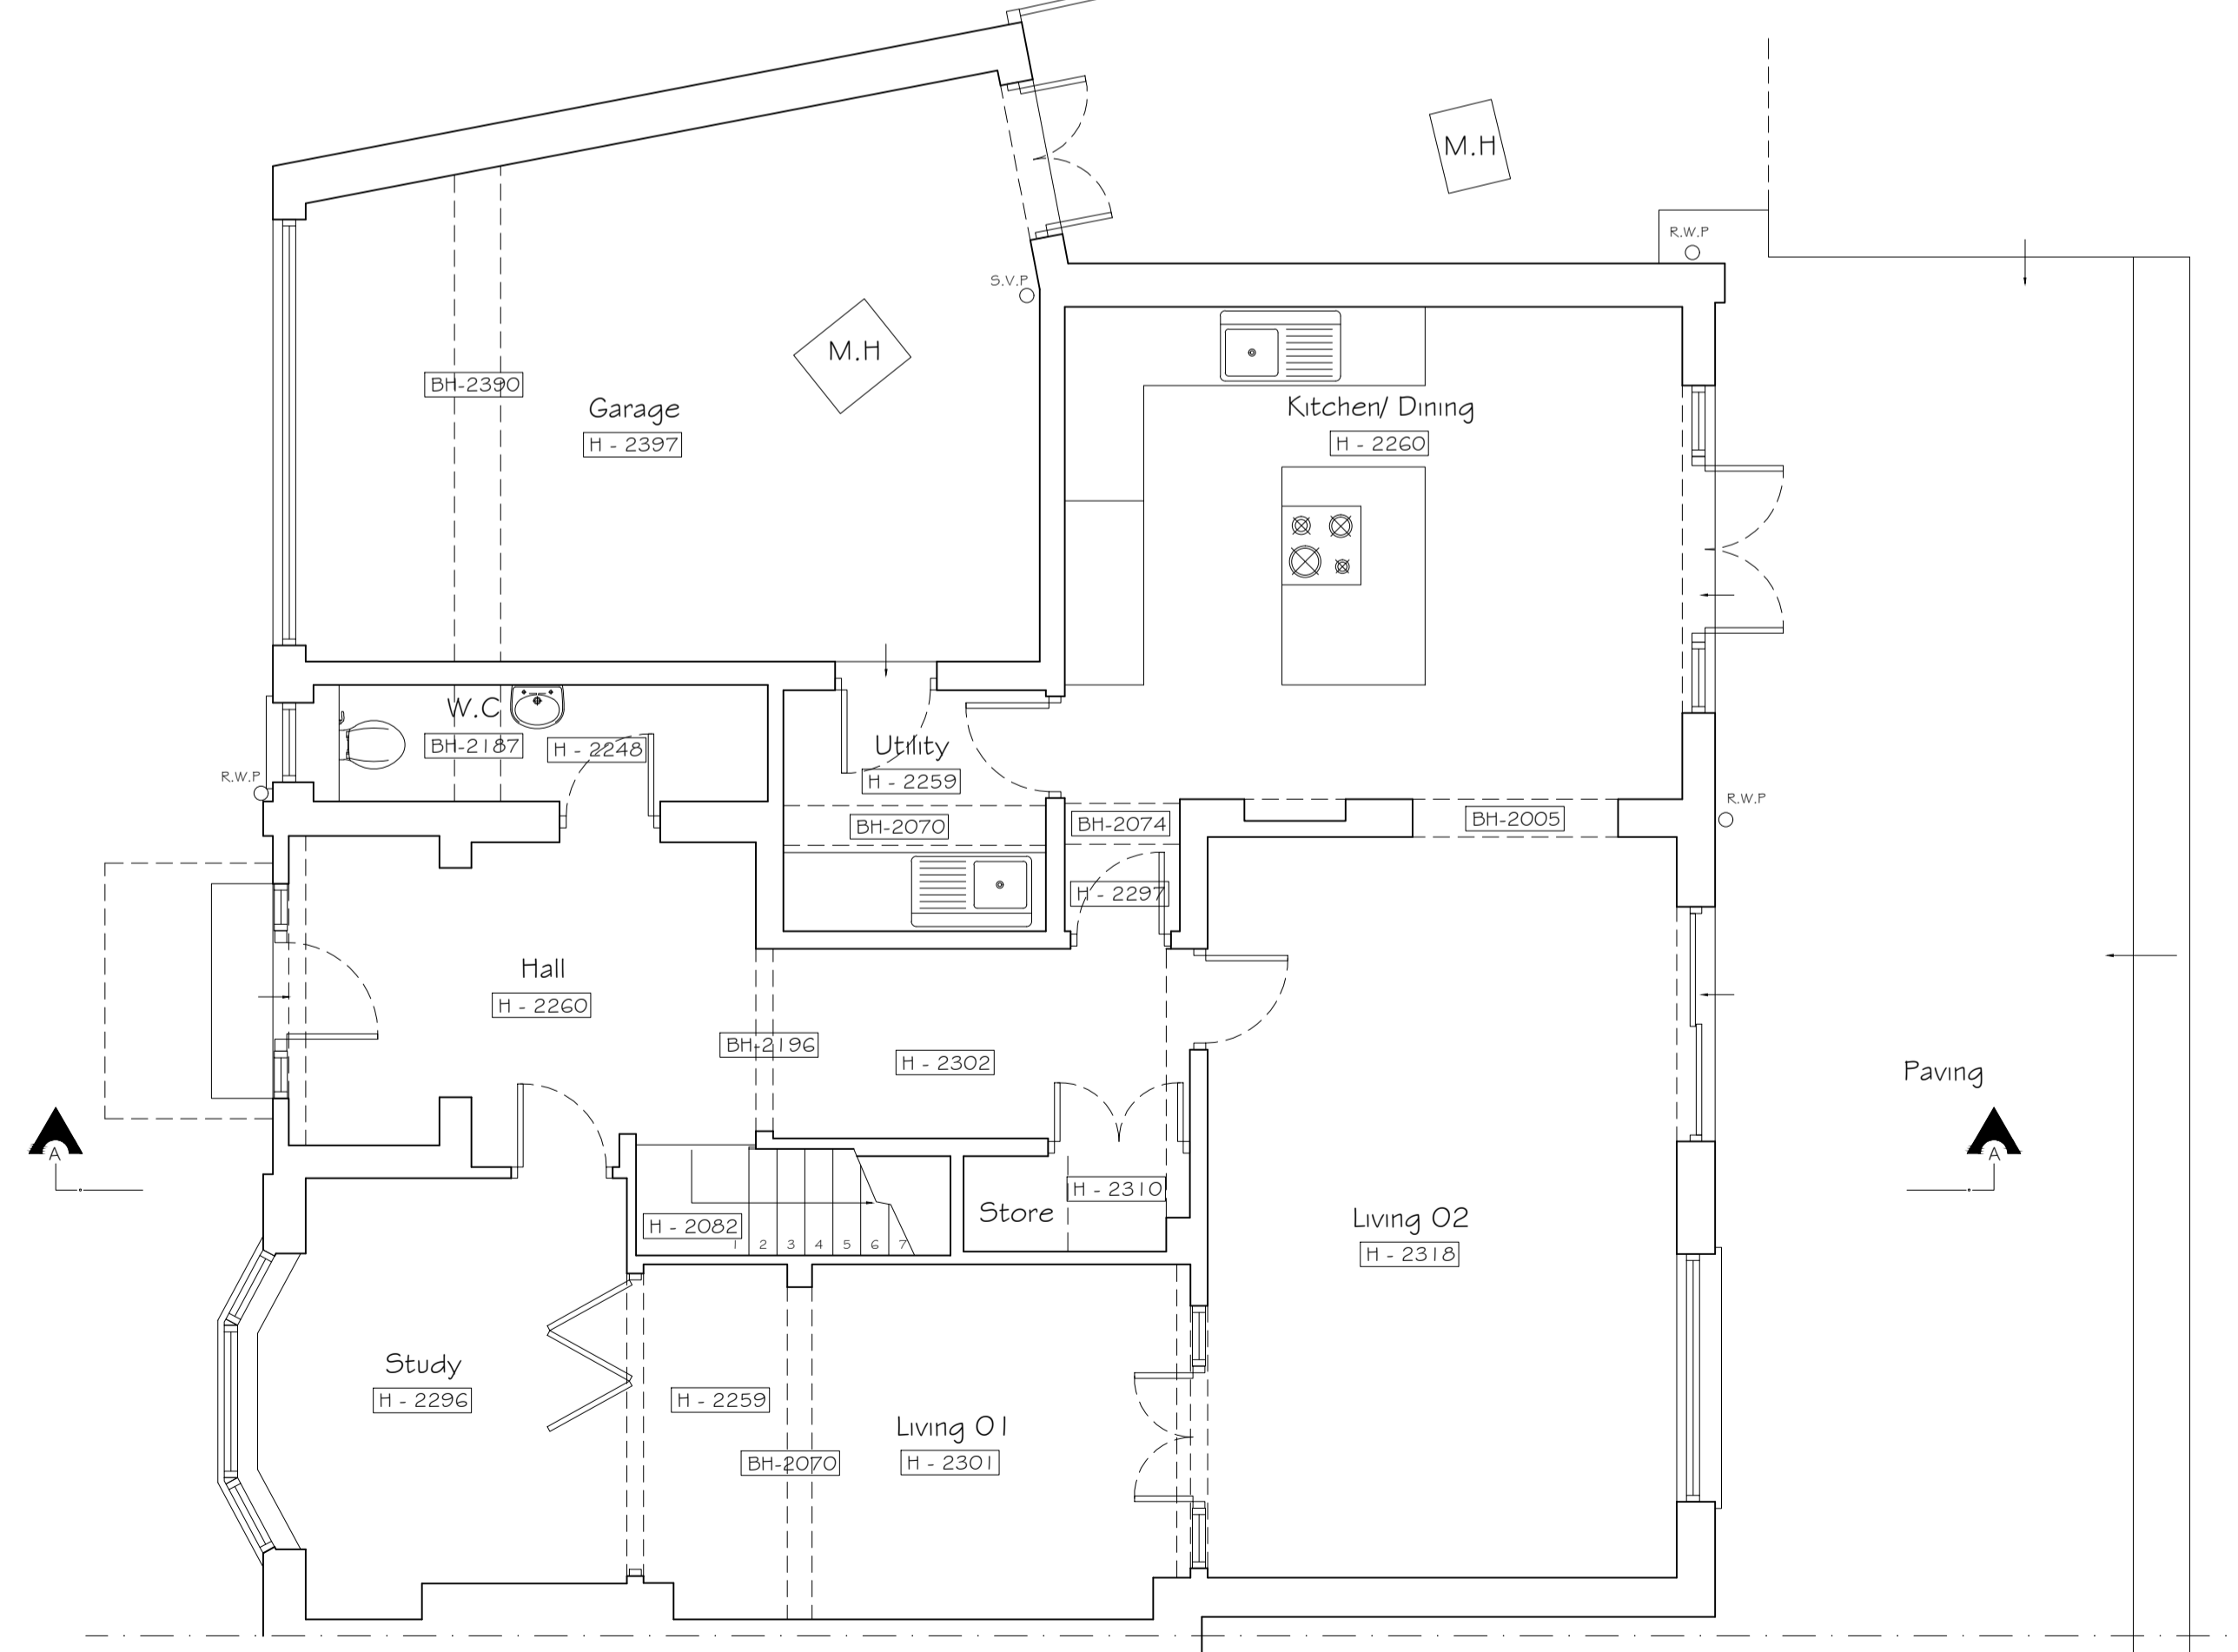

EXISTING GROUND FLOOR PLAN

Copyright © Studio 136 Architects Ltd
This drawing which is the property of Studio 136 Architects Ltd is the subject of Intellectual Property Rights including copyright and design right and shall not be reproduced, copied, loaned or submitted to any other party without the written consent of Studio 136 Architects Ltd

This drawing is not to be scaled. Only figured dimensions to be taken. Any discrepancies to be reported to the Studio 136 Architects Ltd prior to setting out or ordering of any materials



Project
LOFT CONVERSION AT
22 PARK CRESCENT
ELSTREE, BOREHAMWOOD
WD6 3PU

Client
MS. ALEXANDER
22 PARK CRESCENT
ELSTREE, BOREHAMWOOD
WD6 3PU

Drawing Title
EXISTING PLANS & SECTION

Scale	Drawn	Checked	Authorised
1:100 / 1:50 @ A1		-	-
	OCTOBER 2023	-	-


Drawing Number	Rev
ST_OCT 23_22 PAR_002	A

PROPOSED 1:50




Copyright © Studio 136 Architects Ltd
This drawing which is the property of Studio 136 Architects Ltd is the subject of Intellectual Property Rights including copyright and design right and shall not be reproduced, copied, loaned or submitted to any other party without the written consent of Studio 136 Architects Ltd


This drawing is not to be scaled. Only figured dimensions to be taken. Any discrepancies to be reported to the Studio 136 Architects Ltd prior to setting out or ordering of any materials

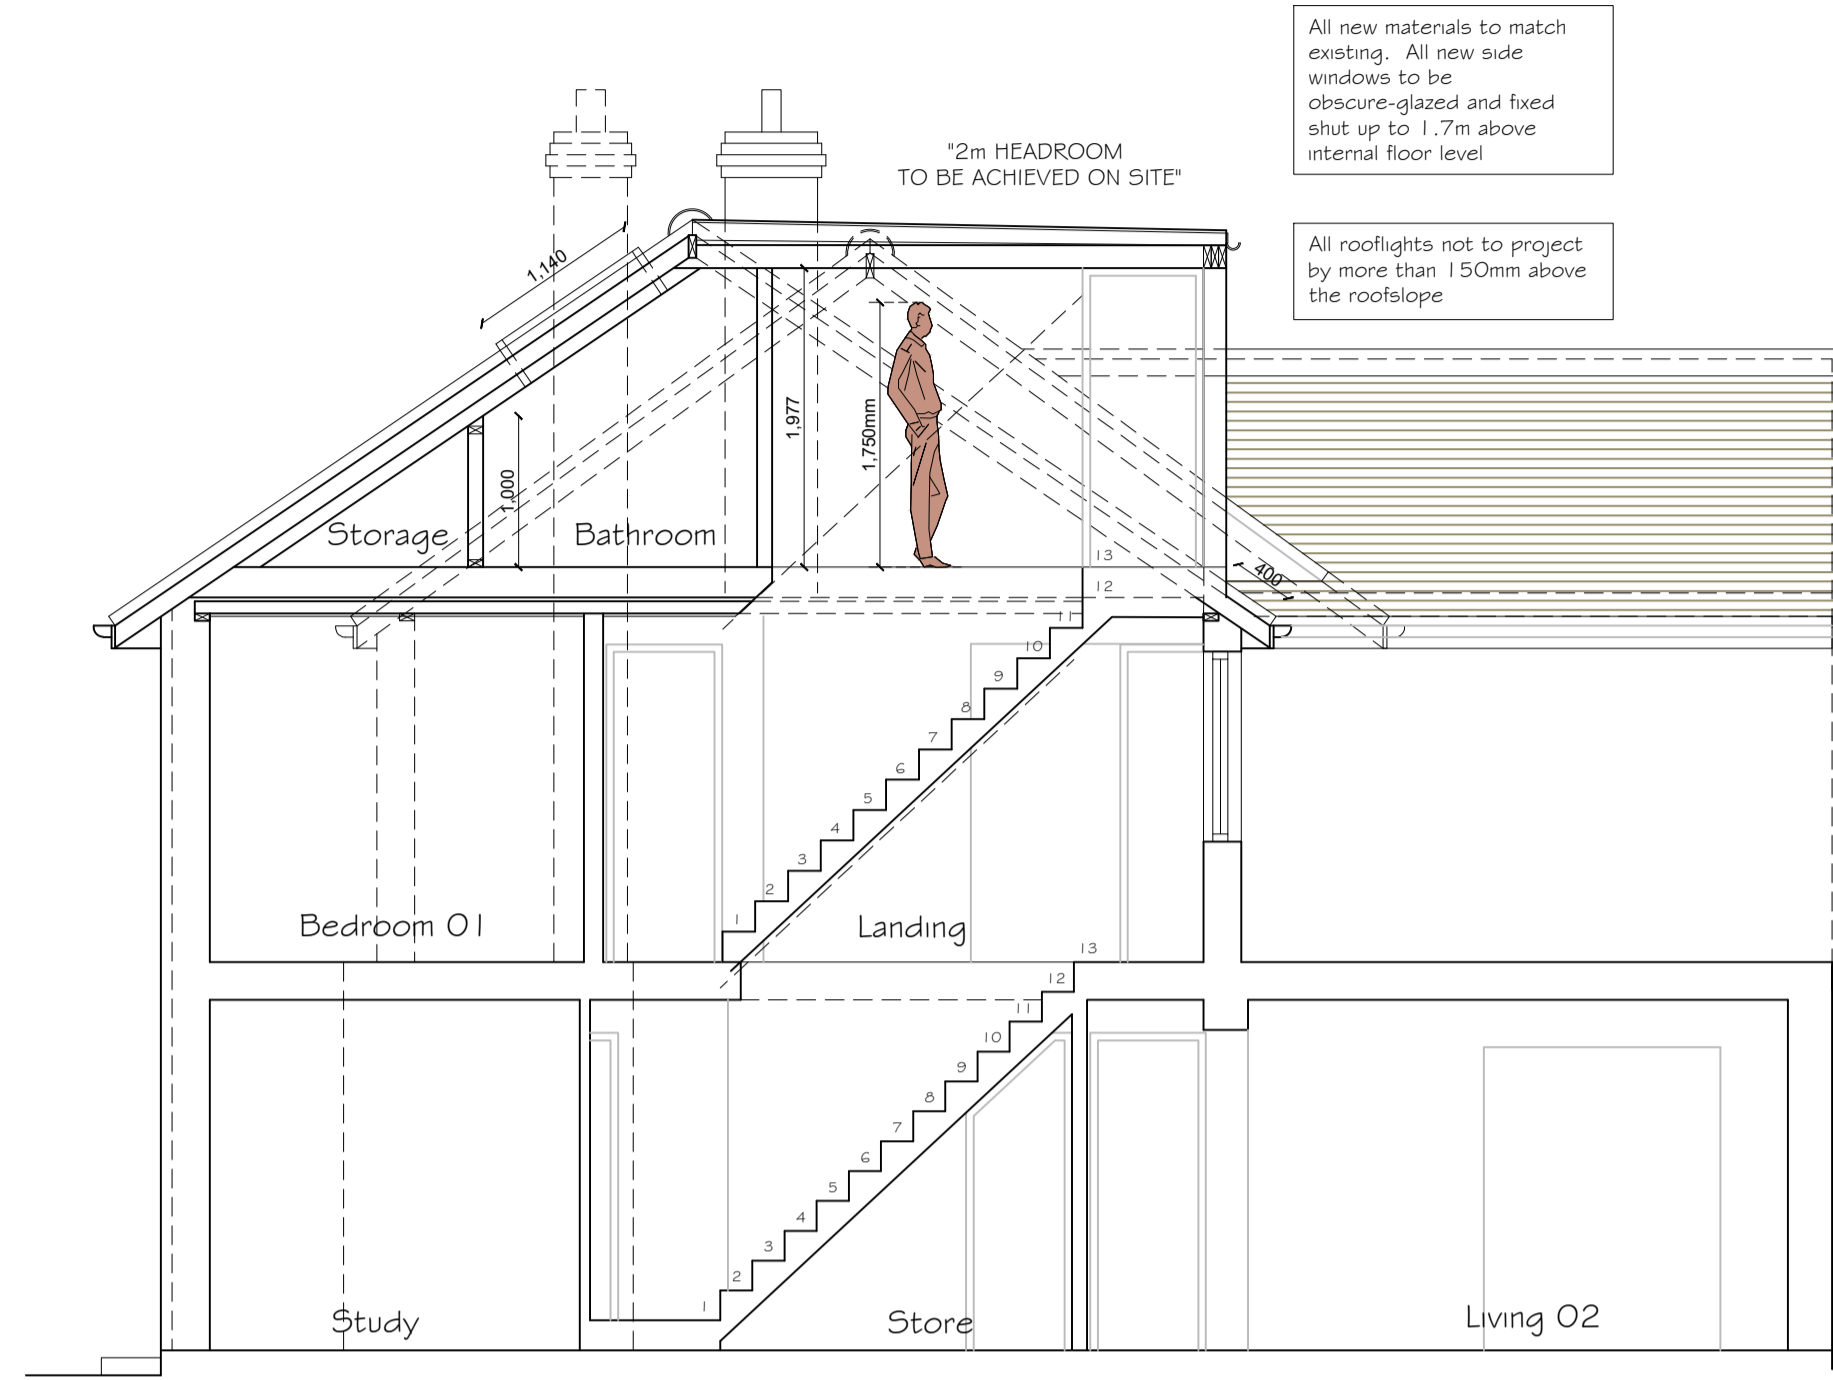

PROPOSED SECTION A-A

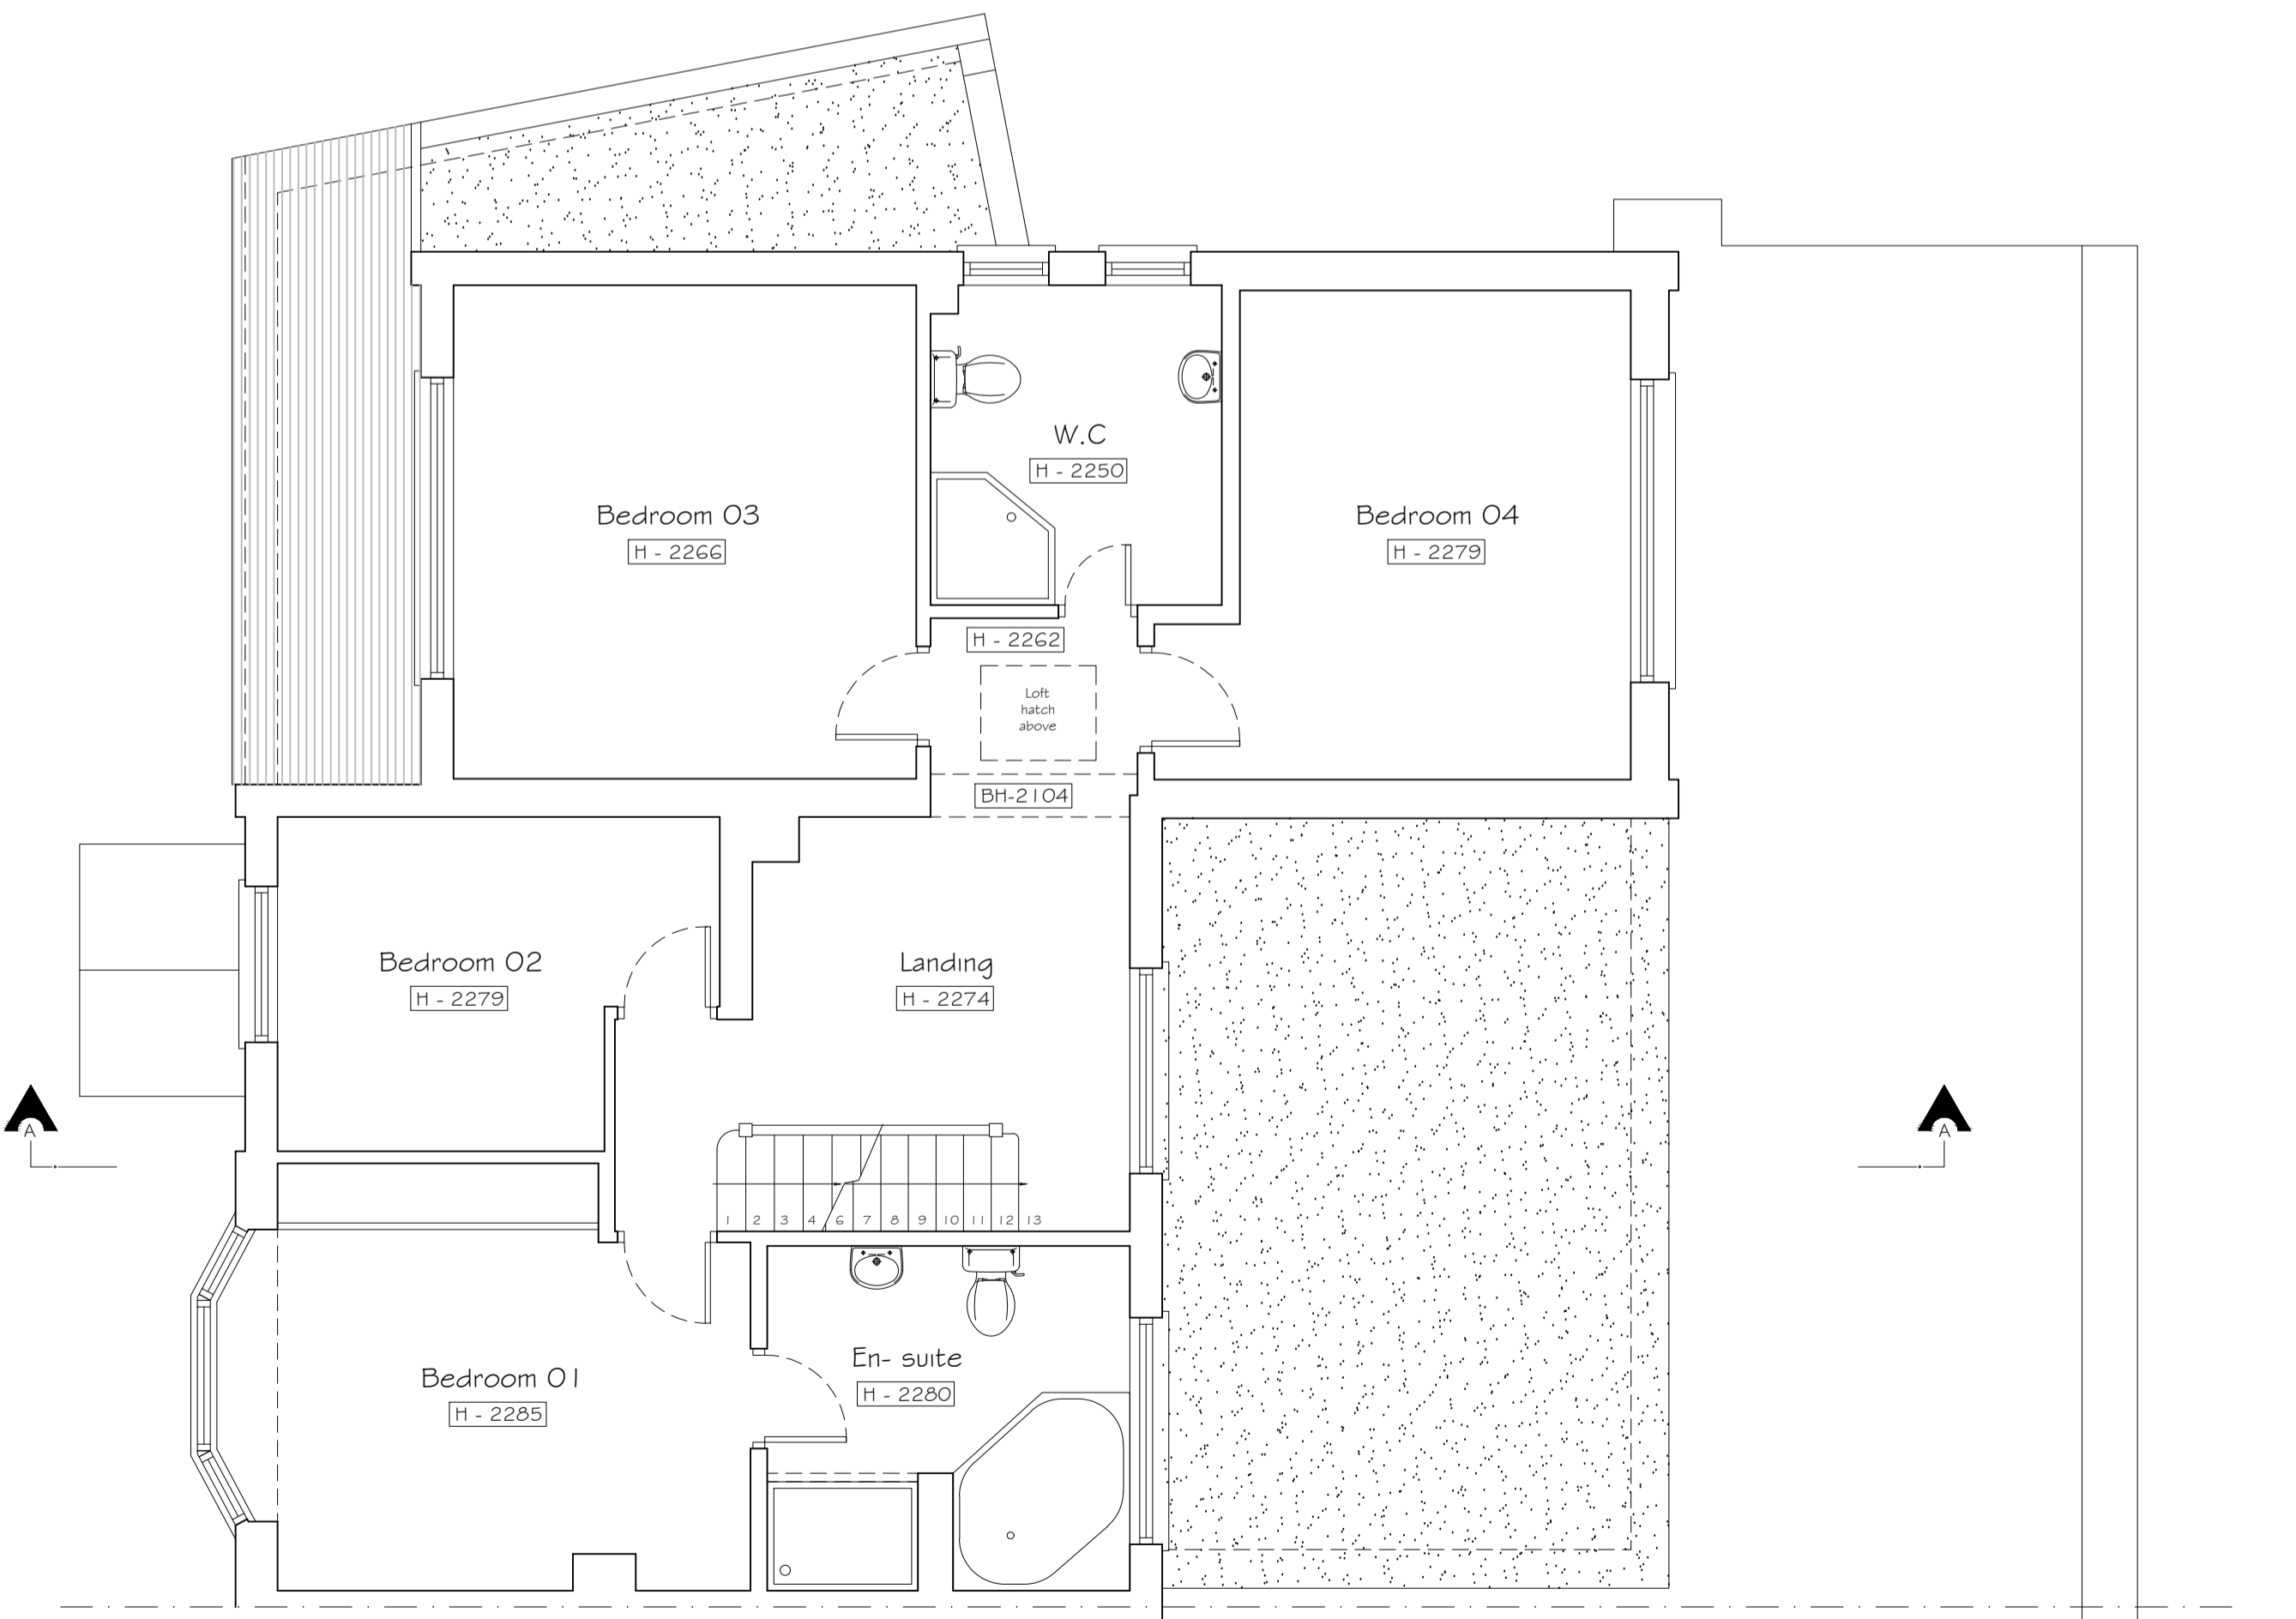

PROPOSED FIRST FLOOR PLAN

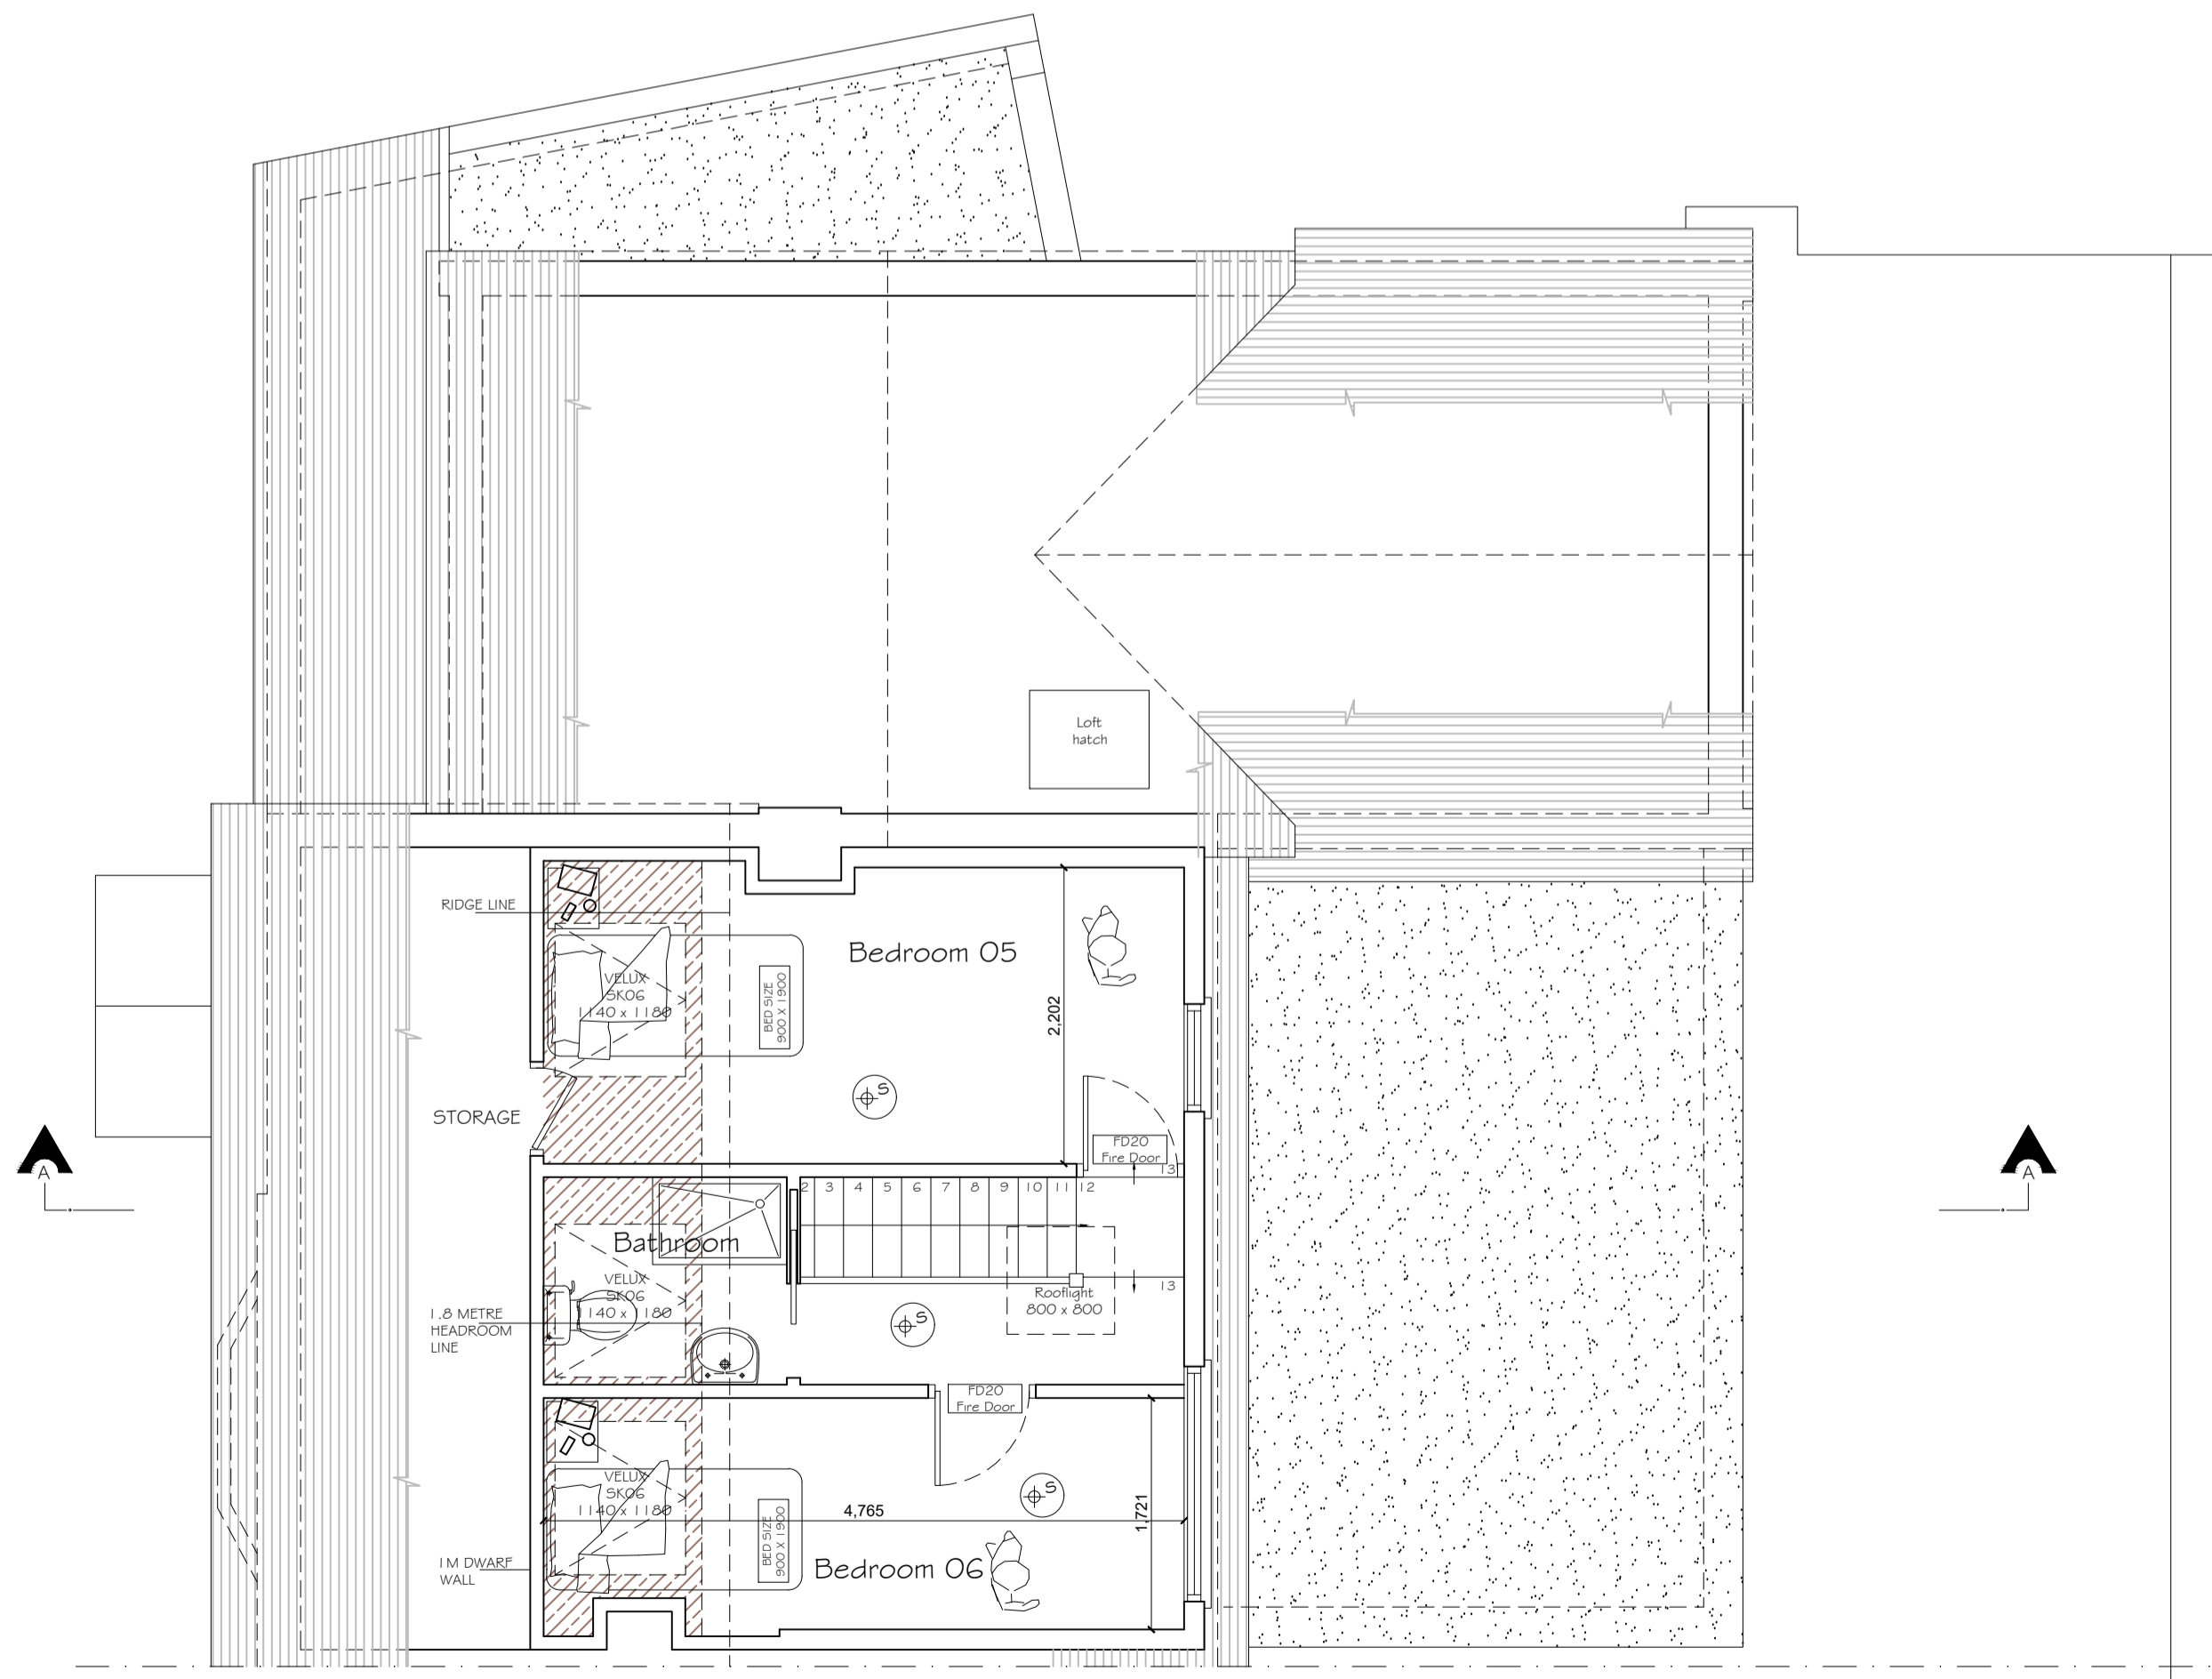

PROPOSED LOFT PLAN

studio 136 architects
 © The Broadway, Wembley, Middlesex, HA9 8JT
 Tel/Fax: 020 8907 7131 | info@studio136.co.uk

Project
 LOFT CONVERSION AT
 22 PARK CRESCENT
 ELSTREE, BOREHAMWOOD
 WD6 3PU

Client
 MS. ALEXANDER
 22 PARK CRESCENT
 ELSTREE, BOREHAMWOOD
 WD6 3PU

Drawing Title
 PROPOSED PLANS & SECTION

Scale 1:100 / 1:50 @ A1	Drawn OCTOBER 2023	Checked -	Authorised -
----------------------------	-----------------------	--------------	-----------------

Drawing Number ST_OCT 23_22 PAR_003	Rev A
--	----------