



1 LOFT FLOOR PLAN - EXISTING
Scale: 1:100

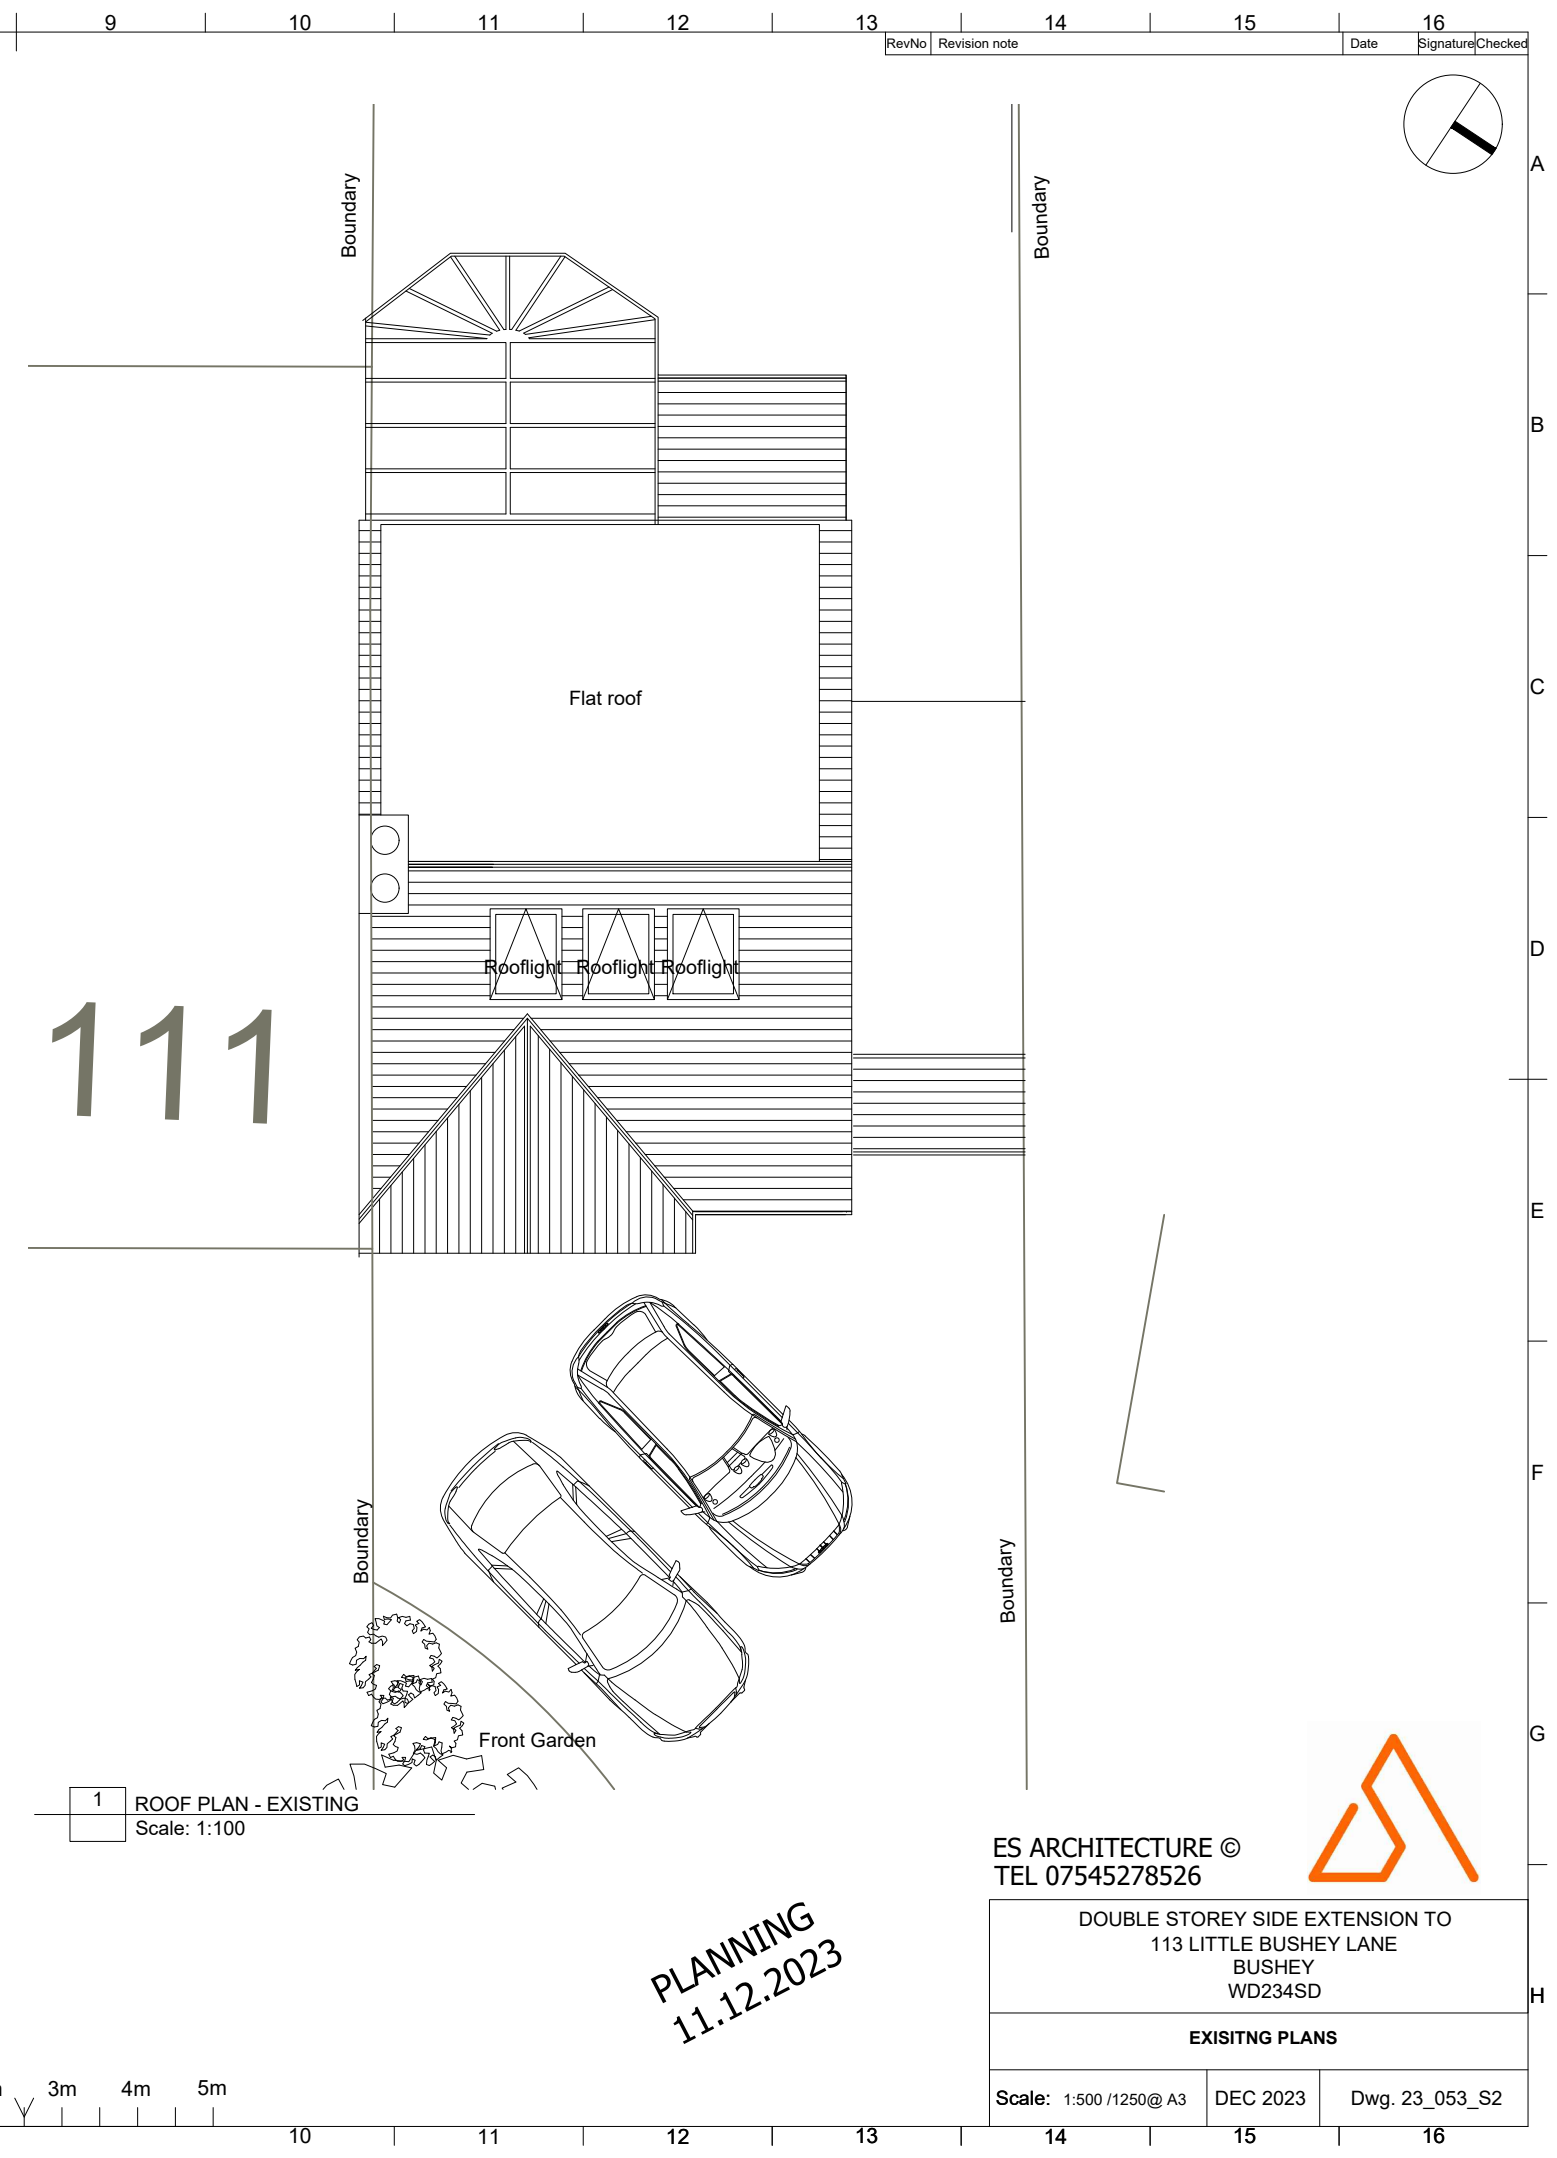

1 ROOF PLAN - EXISTING
Scale: 1:100

 

PLANNING
11.12.2023

ES ARCHITECTURE ©
TEL 07545278526

DOUBLE STOREY SIDE EXTENSION TO
113 LITTLE BUSHEY LANE
BUSHEY
WD234SD

EXISTING PLANS

Scale: 1:500 /1250@A3	DEC 2023	Dwg. 23_053_S2
-----------------------	----------	----------------

