




Proposed Plan

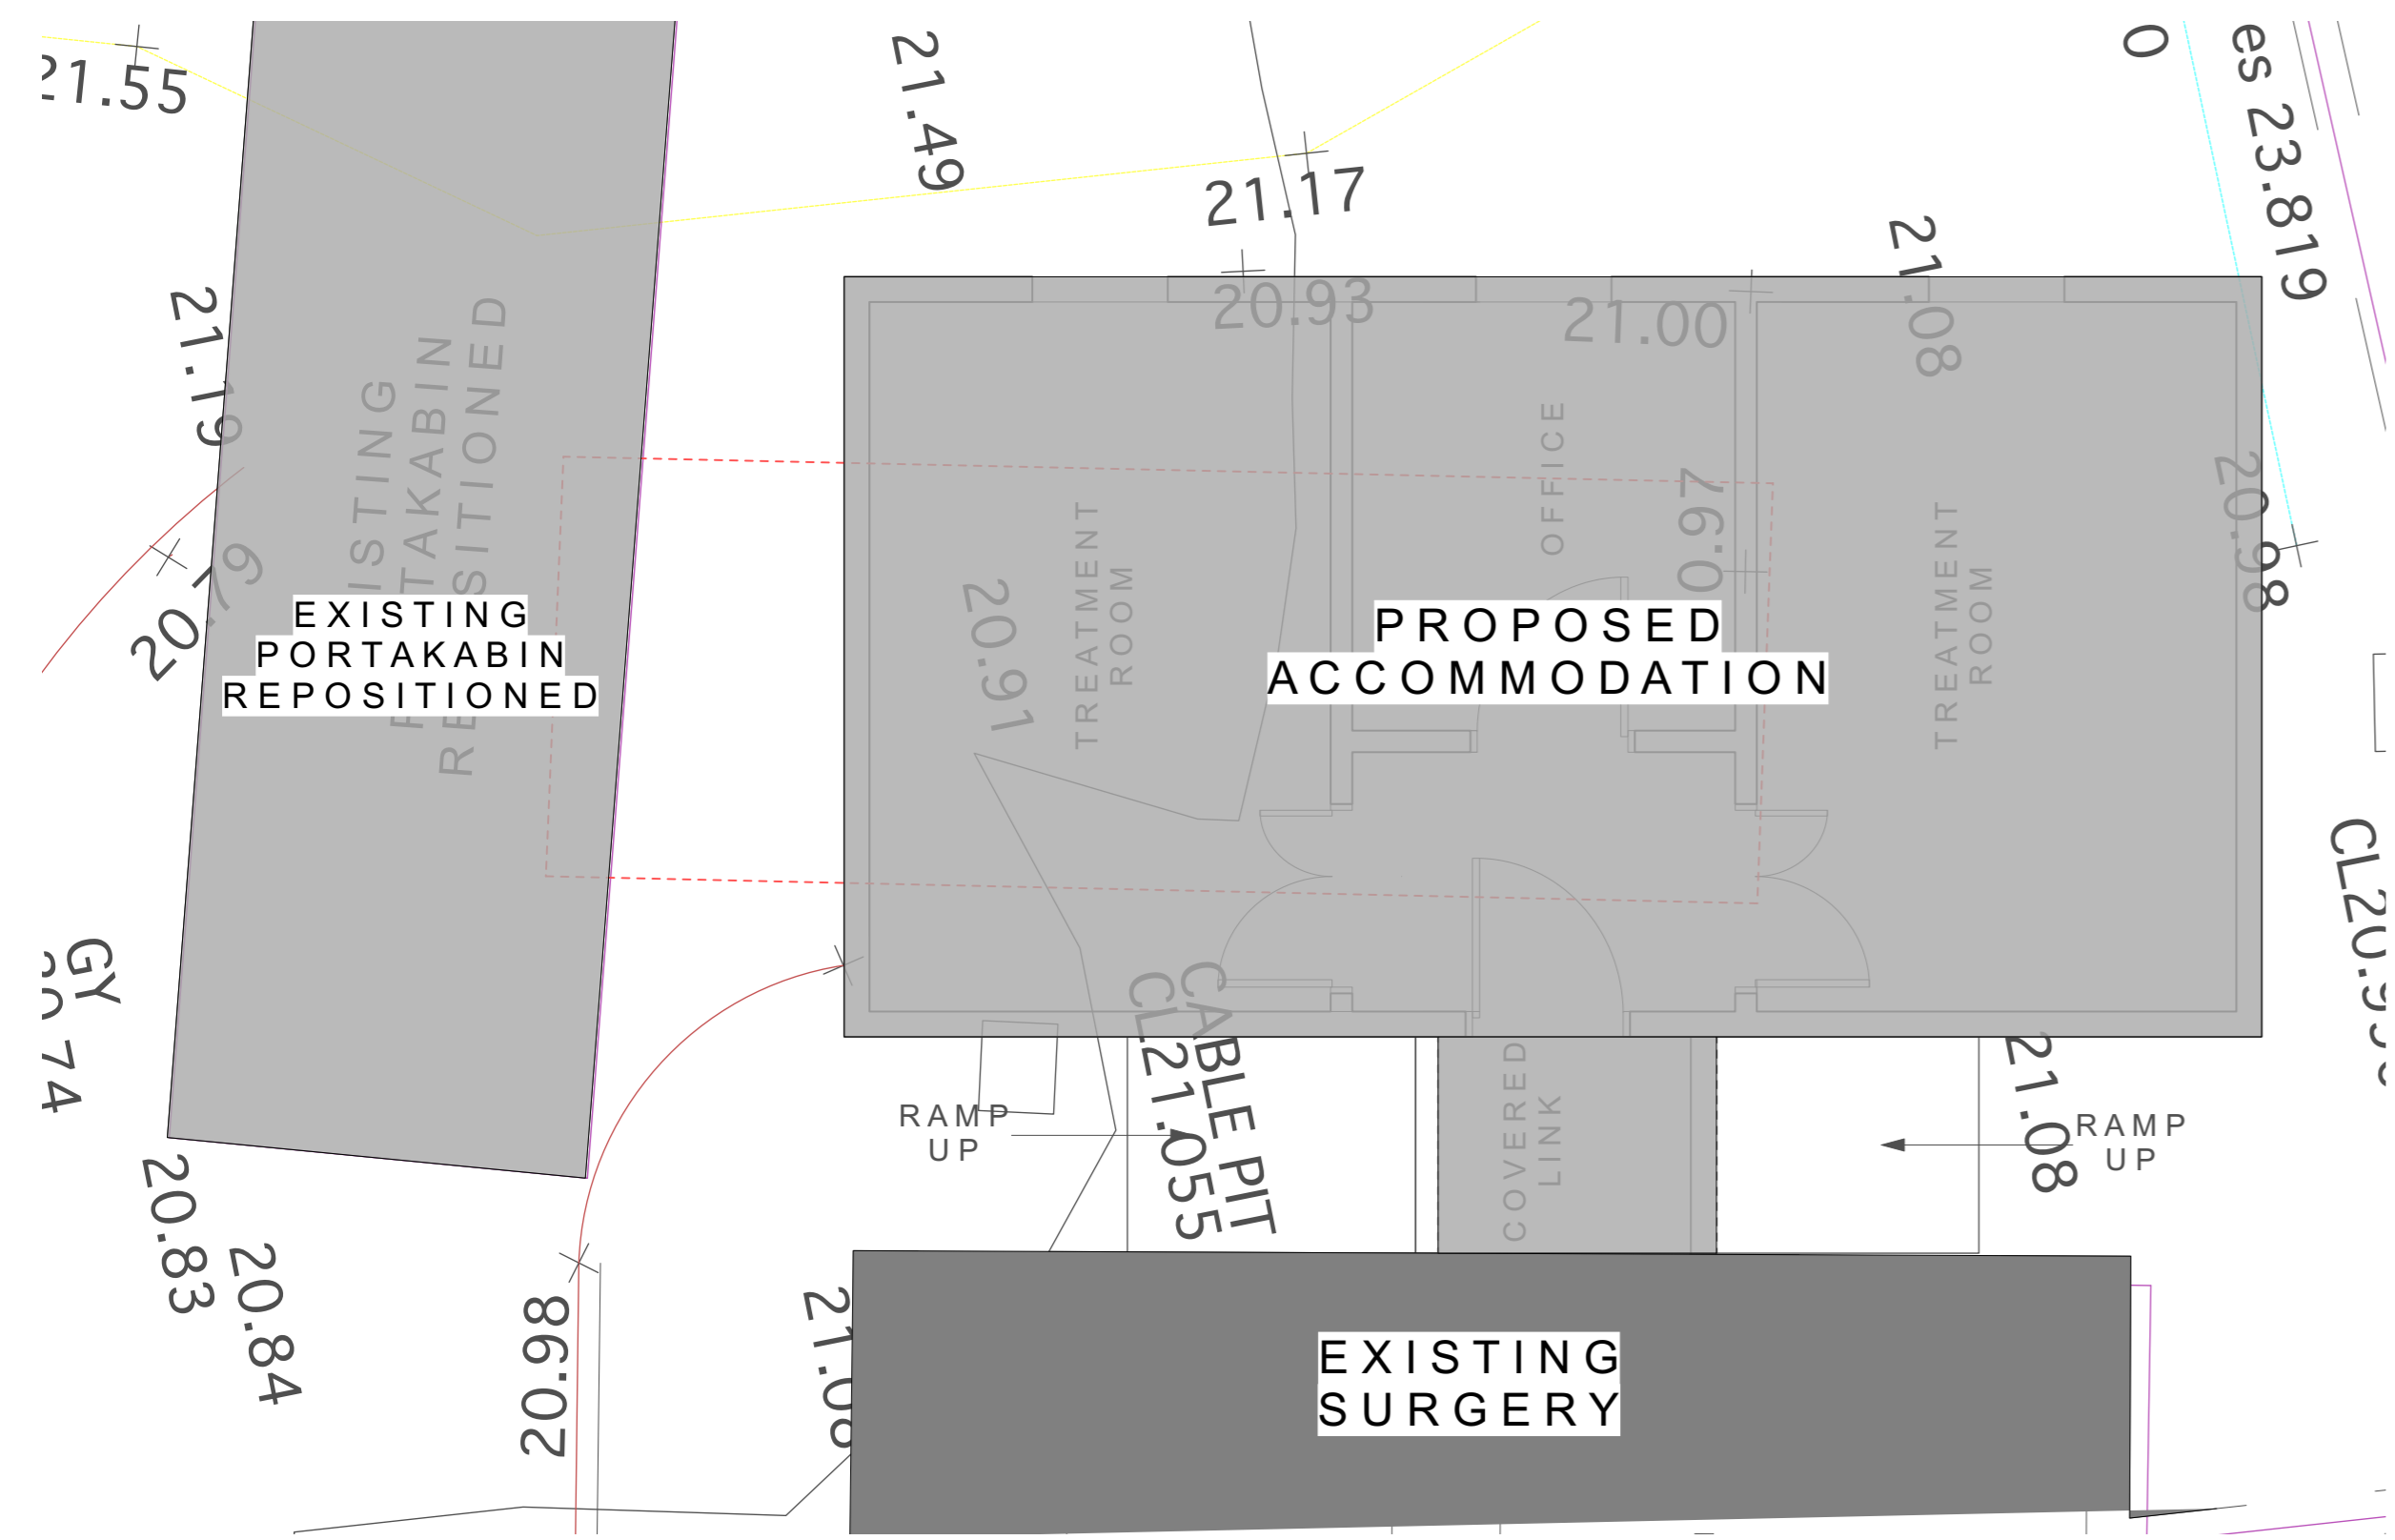


Proposed Roof Plan

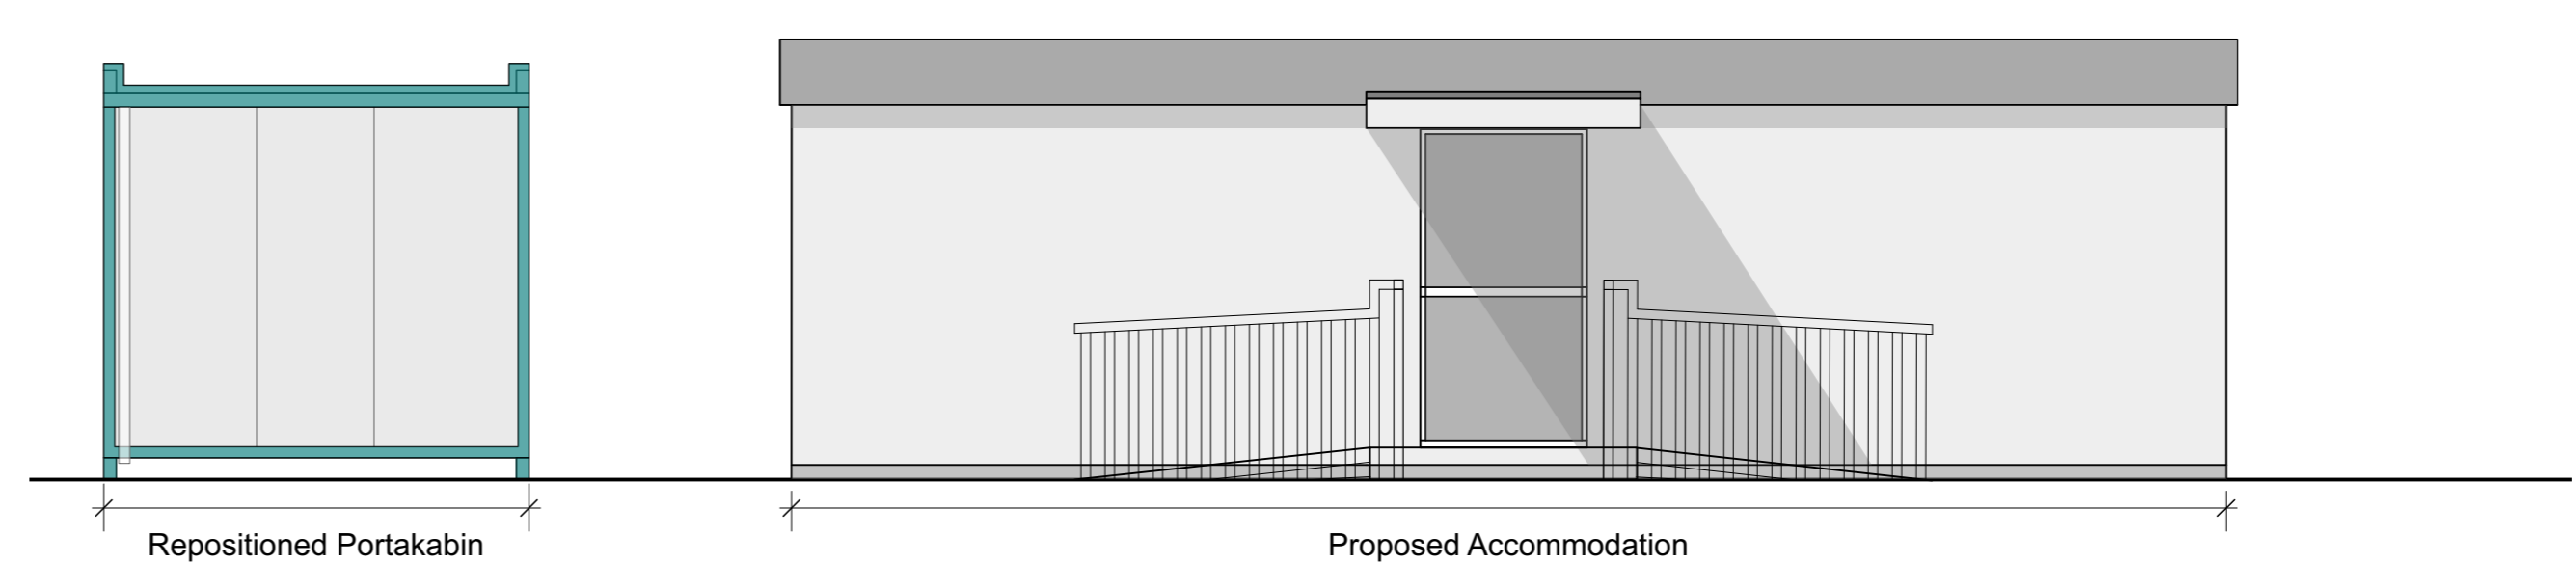


Front Elevation.

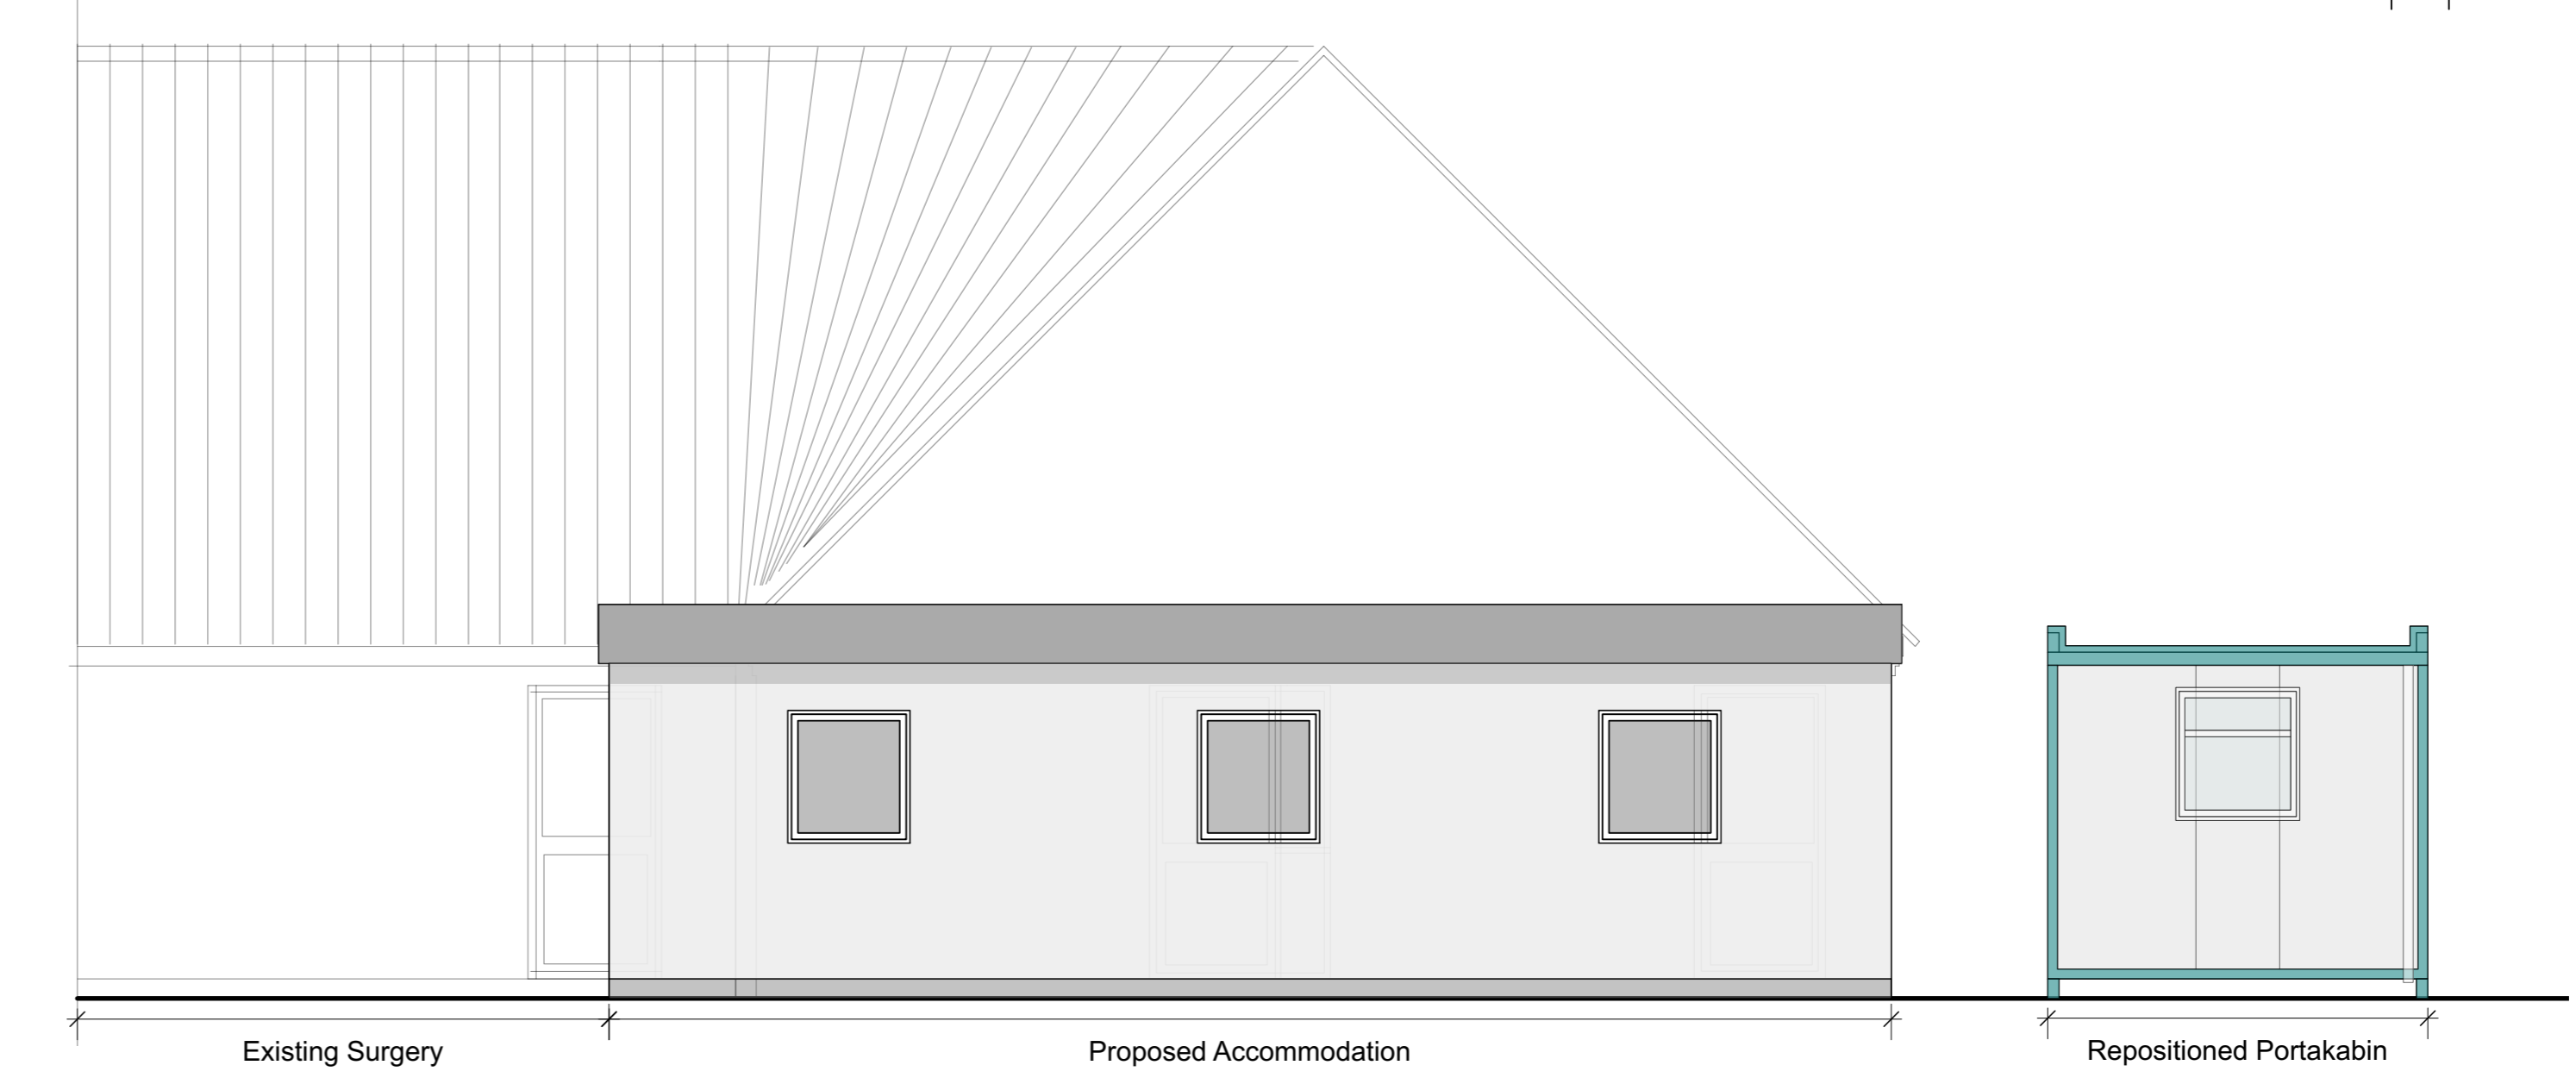

Rear Elevation.

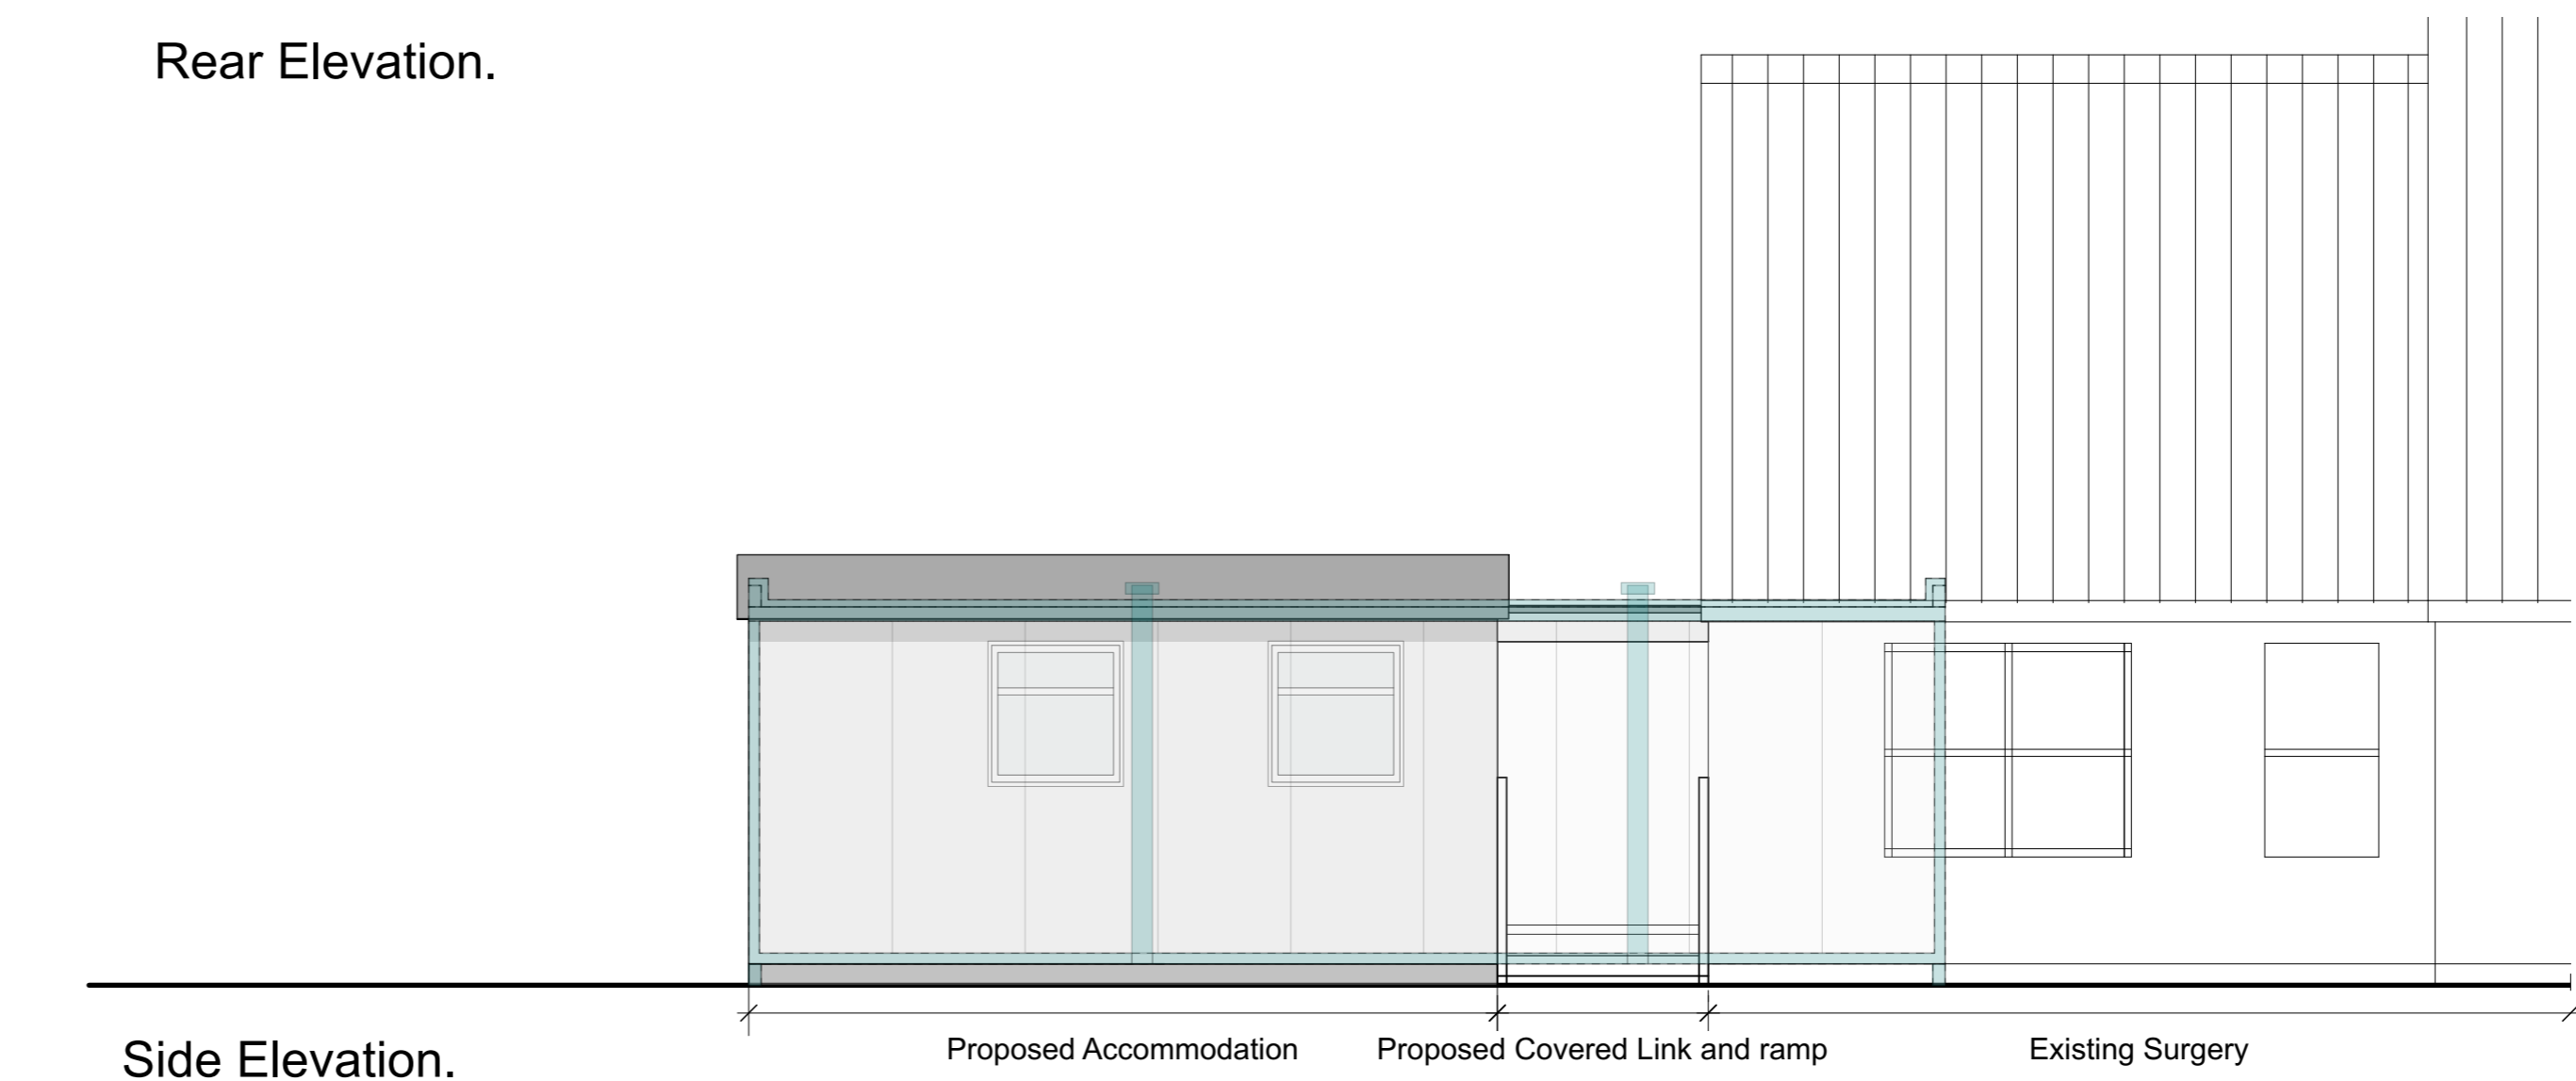

Side Elevation.

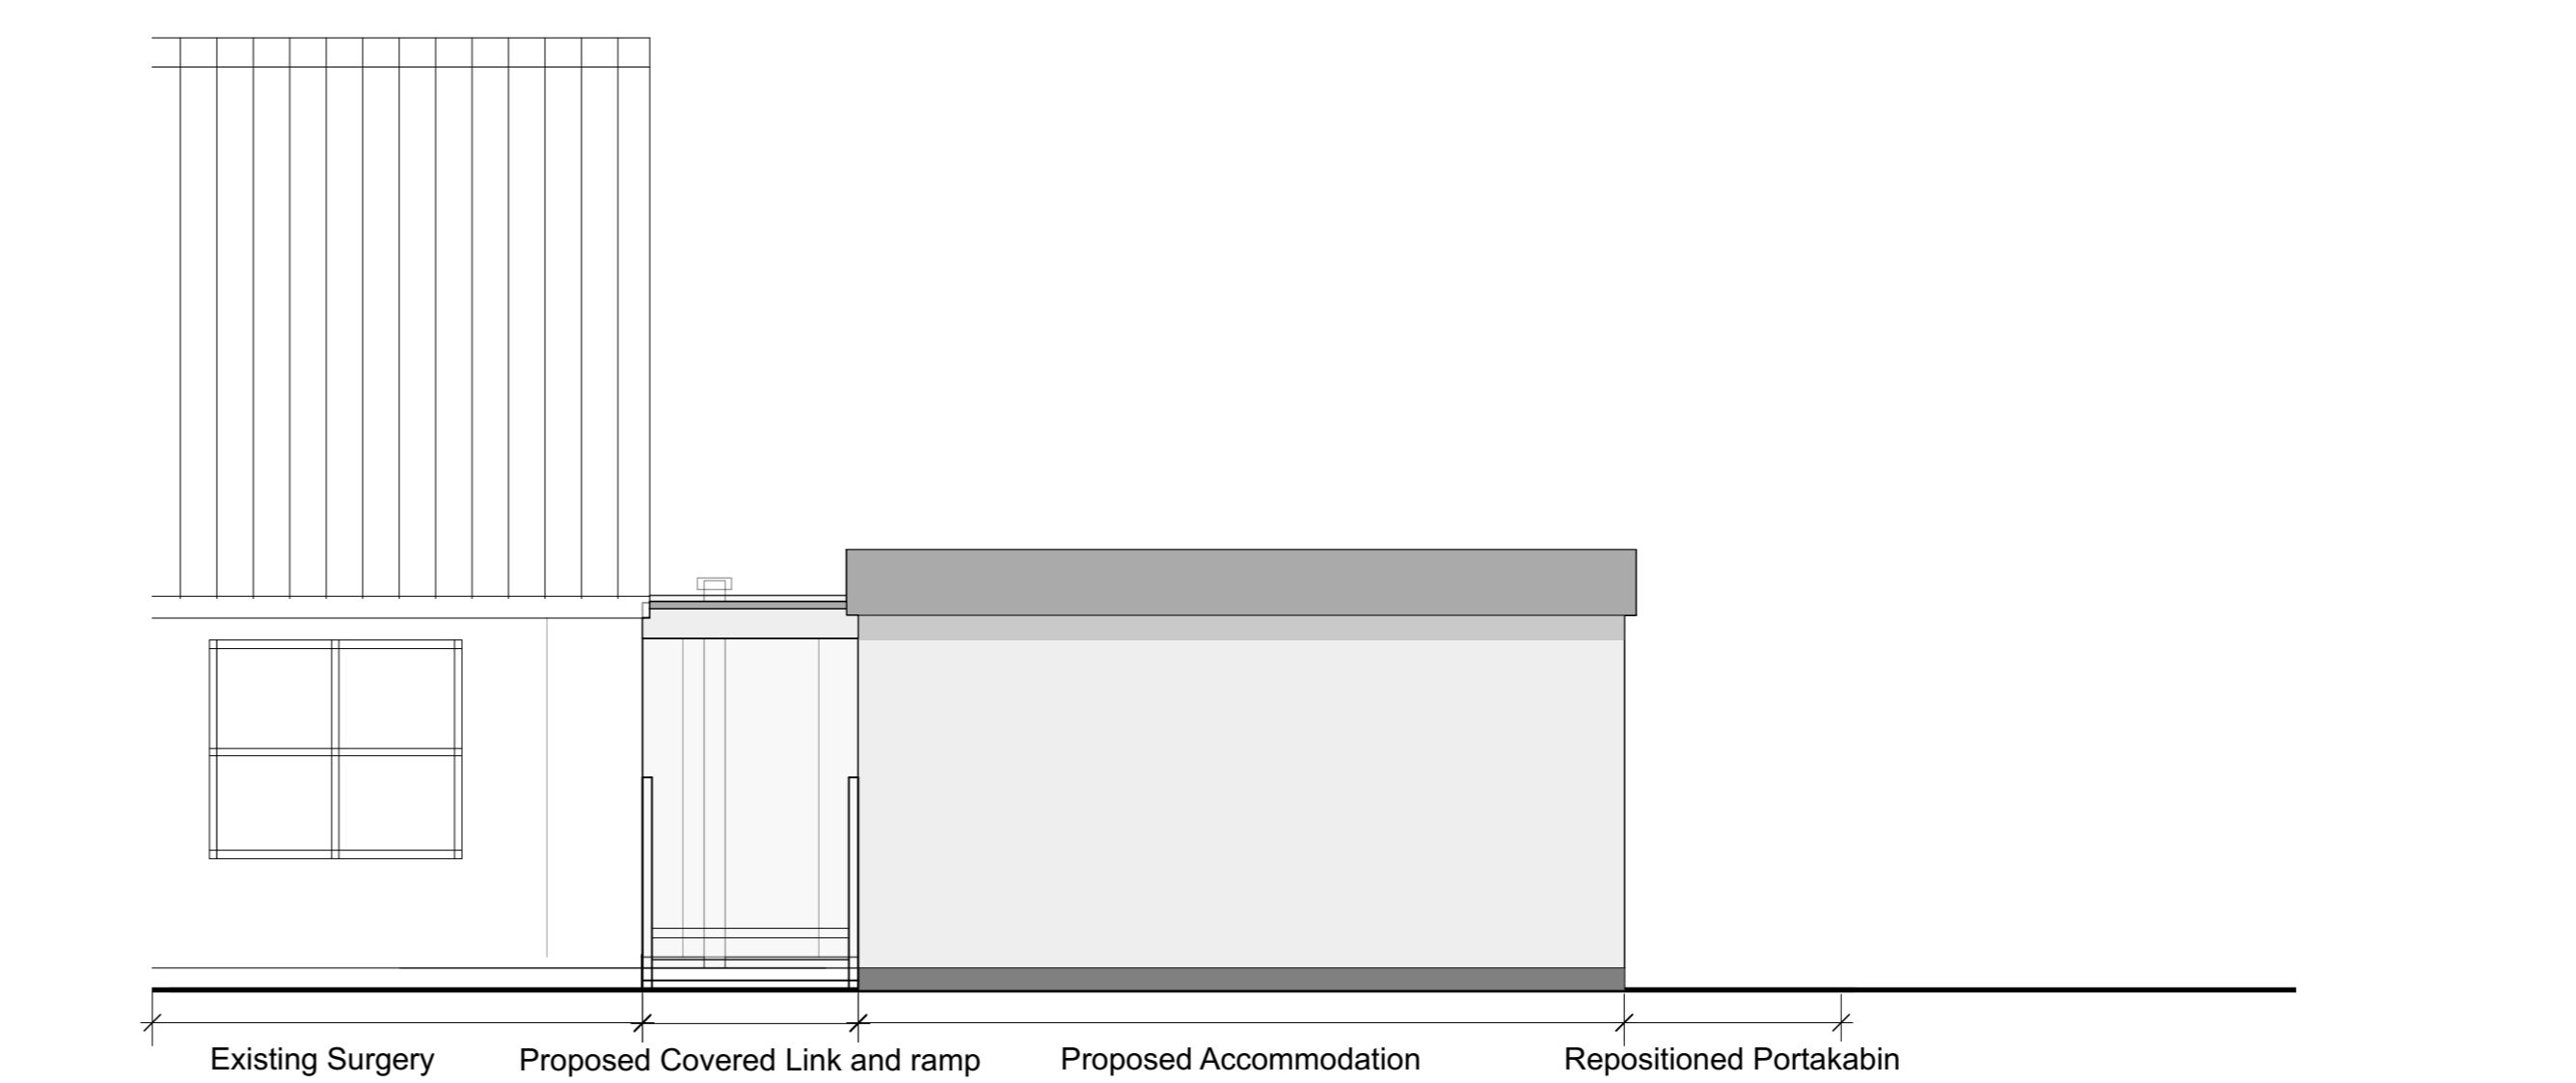

Side Elevation.

NOTE DO NOT SCALE THIS DRAWING - USE DIMENSIONS
 The Contractor is to check and verify all dimensions on site before starting work and report any omissions or errors.
 This drawing is to be read in conjunction with all relevant consultants and specialists drawings.
 This Drawing is Copyright
 This drawing is issued for the sole and exclusive use of the named recipient. Distribution to any third party is on the strict understanding that no liability is accepted by Thurlow Architects for any discrepancies, errors or omissions that may be present, and no guarantee is offered as to the accuracy of information shown.

REVISIONS				
Rev	Notes	By	Checked	Date
A	Existing survey information added	AG		07.11.23

KEY

Proposed walls	
Existing walls	
Existing Portakabin repositioned	

ThurlowArchitects
 the studio
 61 hardwick lane
 bury st edmunds
 suffolk, ip33 2rb
 t: 01284 706805
 info@thurlowarchitects.co.uk
 www.thurlowarchitects.co.uk

client:
Diss Health Centre

project:
Proposed accommodation.
 Diss Medical Centre, Diss, Norfolk.

drawing title:
 Proposed Building
 Diss Medical Centre, Diss, Norfolk.

project no: 7500	dwg no: 24	rev: A	drawn: AG	scale: 1:50	date: Sep 23
drawing status: Planning					