


EXISTING GROUND FLOOR PLAN




Ordnance Survey
OS Sitemap


SCALE: 1:1250

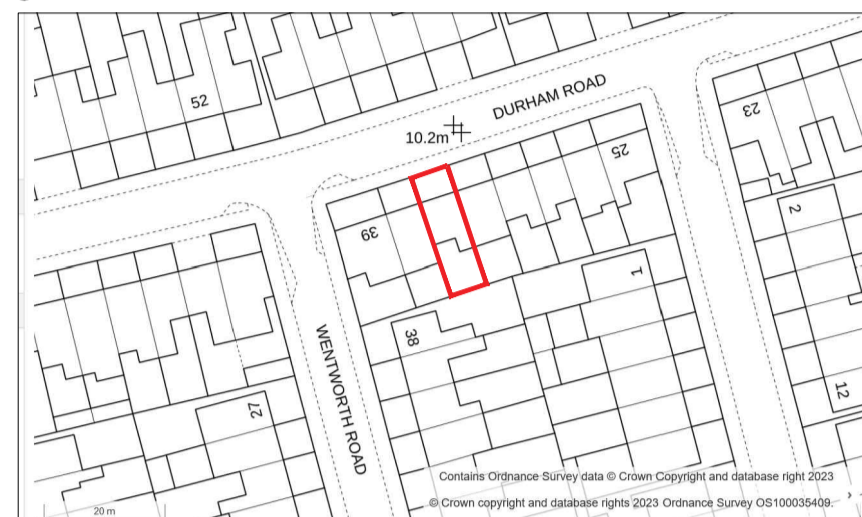

EXISTING REAR ELEVATION.

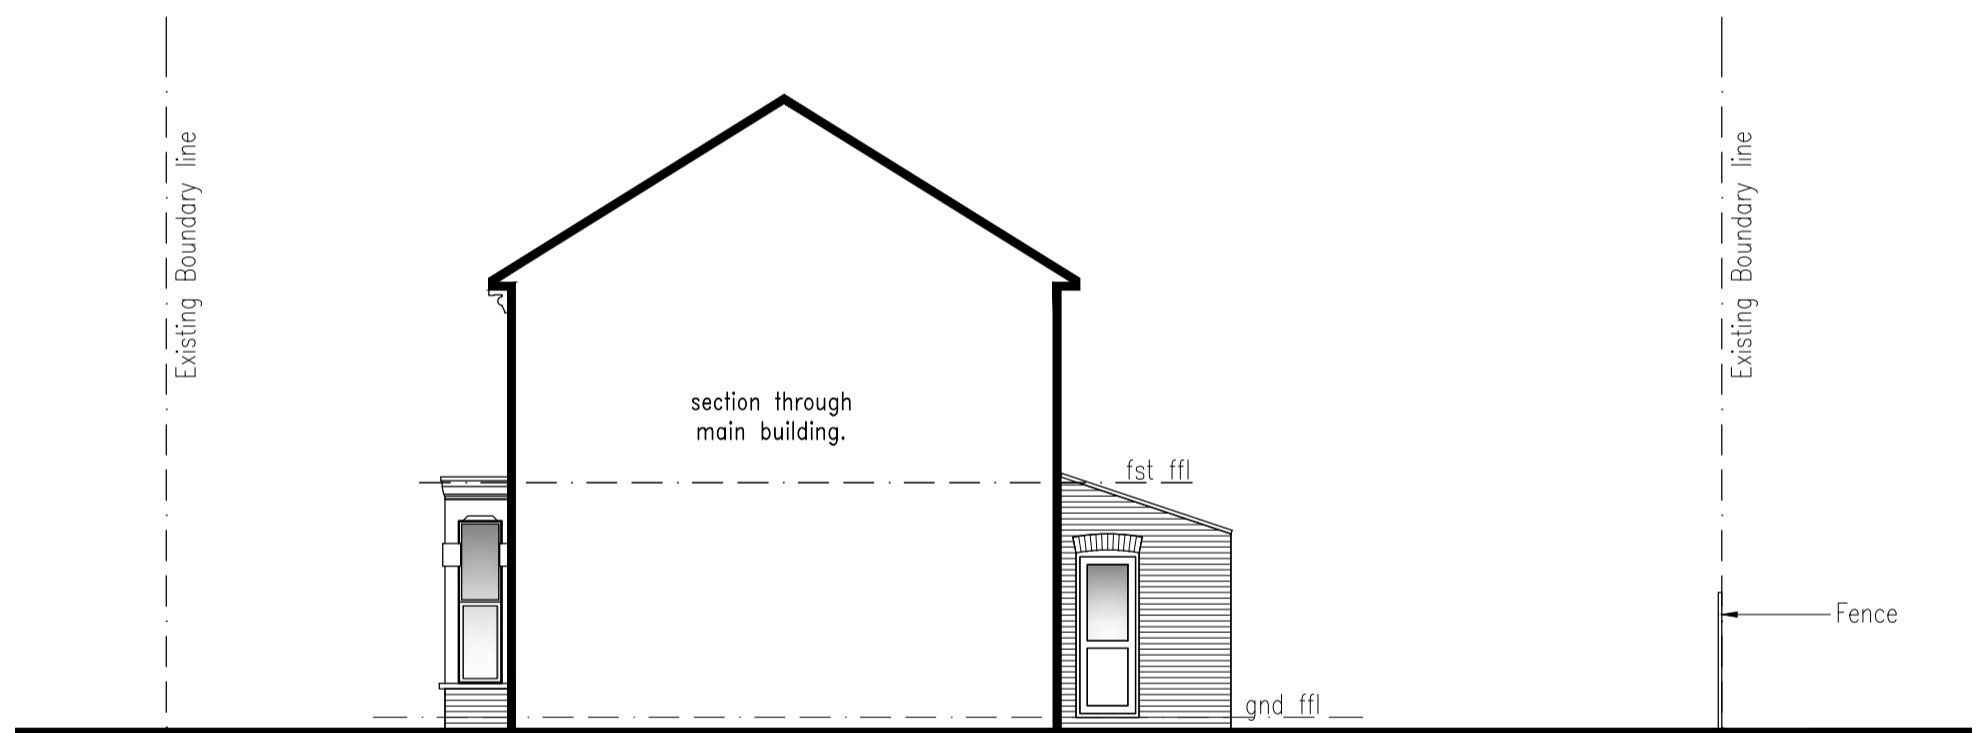

EXISTING RIGHT SIDE ELEVATION.

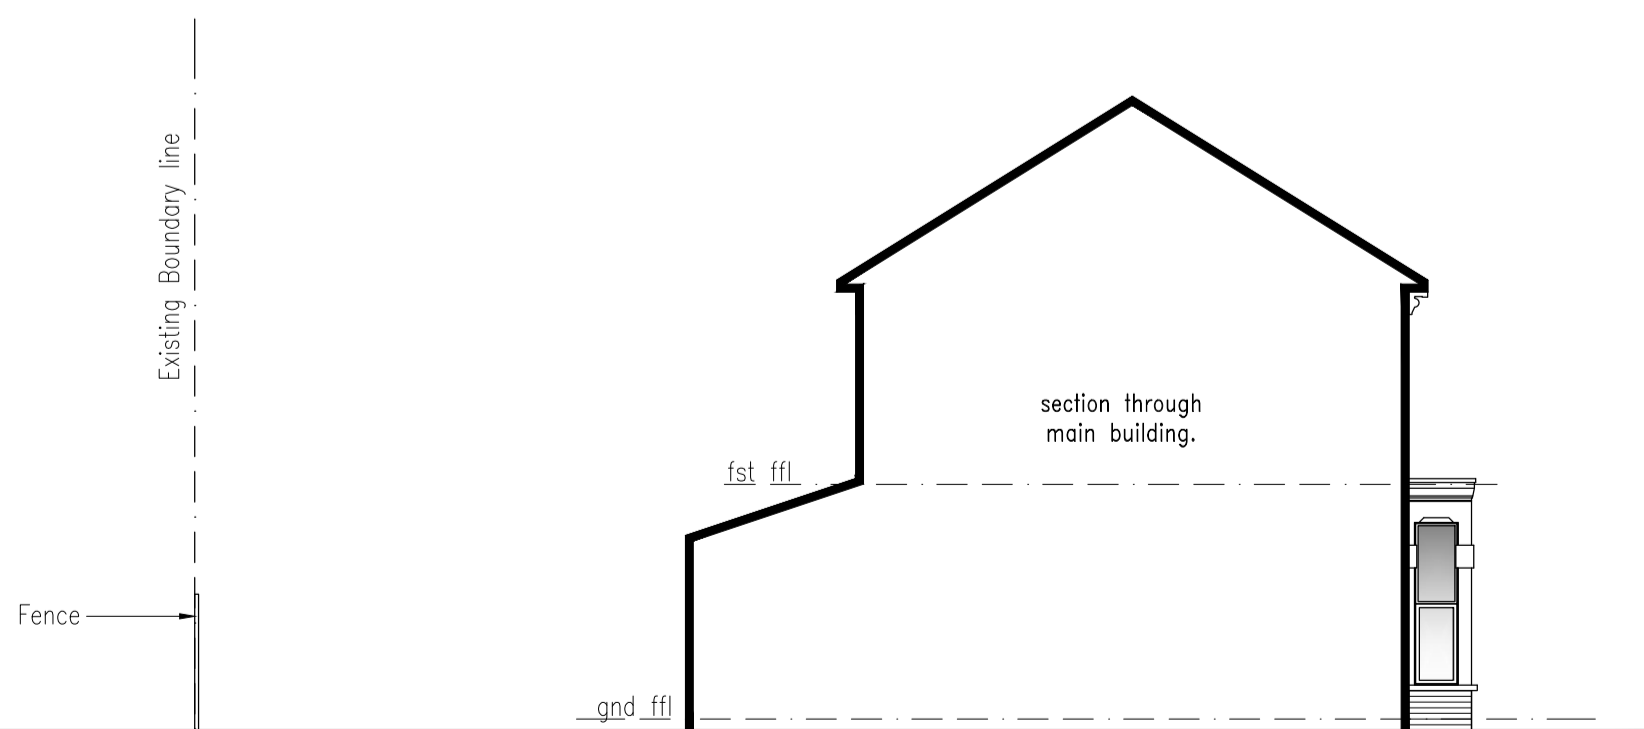

EXISTING LEFT SIDE ELEVATION.



EXISTING REAR ELEVATION.



Fayeh Development Consultants,
59 Coombe House, Dalmeny Avenue N7 0JX
Tel: 07956965267
Email: dapofdc@gmail.com
Web: <https://www.fayehdevelopments.com/>

SITE ADDRESS:
35 Durham Road Manor
park E12 5AY

DESCRIPTION:

Existing floor plan & Location Plan

DATE: September 2023
SCALE: 1:100;1250 @A2
DRAWING No: FDC/23/05/01

