

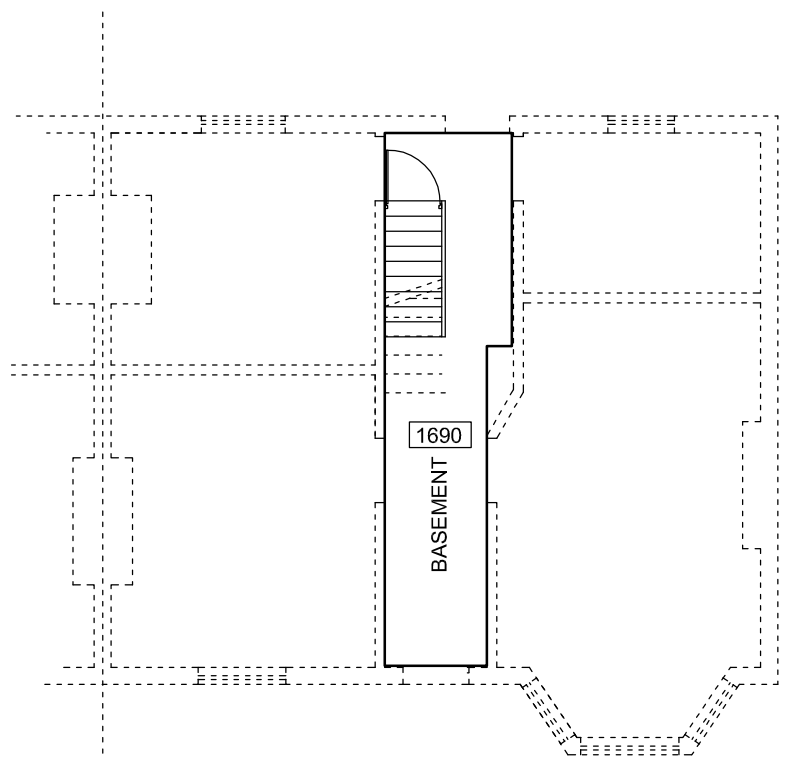



**GROUND FLOOR**  
 Existing

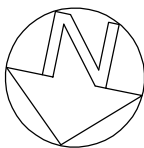


**BASEMENT FLOOR**  
 Existing

 

**Eurodime Ltd**  
 (Blanchard Building Consultants)  
 website : [www.blanchard.co.uk](http://www.blanchard.co.uk)  
 email : [brian@blanchard.co.uk](mailto:brian@blanchard.co.uk)  
 66 Hampton Road  
 Forest Gate London E7 0NU  
 Telephone : 020 8519 7669  
 Drawn by : A.H Checked by : B.B  
 Planning Reference  Building Control reference   
 This drawing is not to be scaled  
 © not to be reproduced without permission

Job No **3895** Drawing No **01**  
 Scale 1:50@A1 1:100@A3 Date **AUG 2020**  
 Scheme  
 EXISTING BASEMENT FLOOR PLAN  
 GROUND FLOOR PLAN  
 Address: **186 OSBORNE ROAD, FOREST GATE, LONDON E7 0PR**  
 For: