
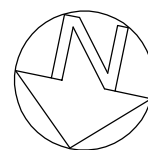


BASEMENT FLOOR Proposed

GROUND FLOOR Proposed

 

Eurodime Ltd (Blanchard Building Consultants) website : www.blanchard.co.uk email : brian@blanchard.co.uk 66 Hampton Road Forest Gate London E7 0NU Telephone : 020 8519 7669 Drawn by : A.H Checked by : B.B	Job No 3895 Drawing No 07D Scale 1:50@A1 1:100@A3 Date 01 FEB 2021
	PROPOSED BASEMENT FLOOR PLAN GROUND FLOOR PLAN SHED PLAN AND ELEVATIONS FRONT GARDEN WALL ELEVATION
Planning Reference <input type="text"/> Building Control reference <input type="text"/> This drawing is not to be scaled ©not to be reproduced without permission	Address: 186 OSBORNE ROAD, FOREST GATE, LONDON E7 0PR For: