

PROJECT
BYRON AVENUE

New Malden

DATE: 04/23 DATE NO.
 PROJECT NO. 103

REVISION DATE

REVISION	DATE

DO NOT SCALE ALL DIMENSIONS
 TO BE CHECKED BY CONTRACTOR
 ON SITE. ERRORS OR OMISSIONS
 TO BE REPORTED TO ARCHITECTS


DRAFT
 PRELIMINARY
PLANNING
 TENDER
 CONSTRUCTION
 AS BUILT

GROUND FLOOR PLAN

SCALE: 1:100


P-01

DRAWN BY: KS

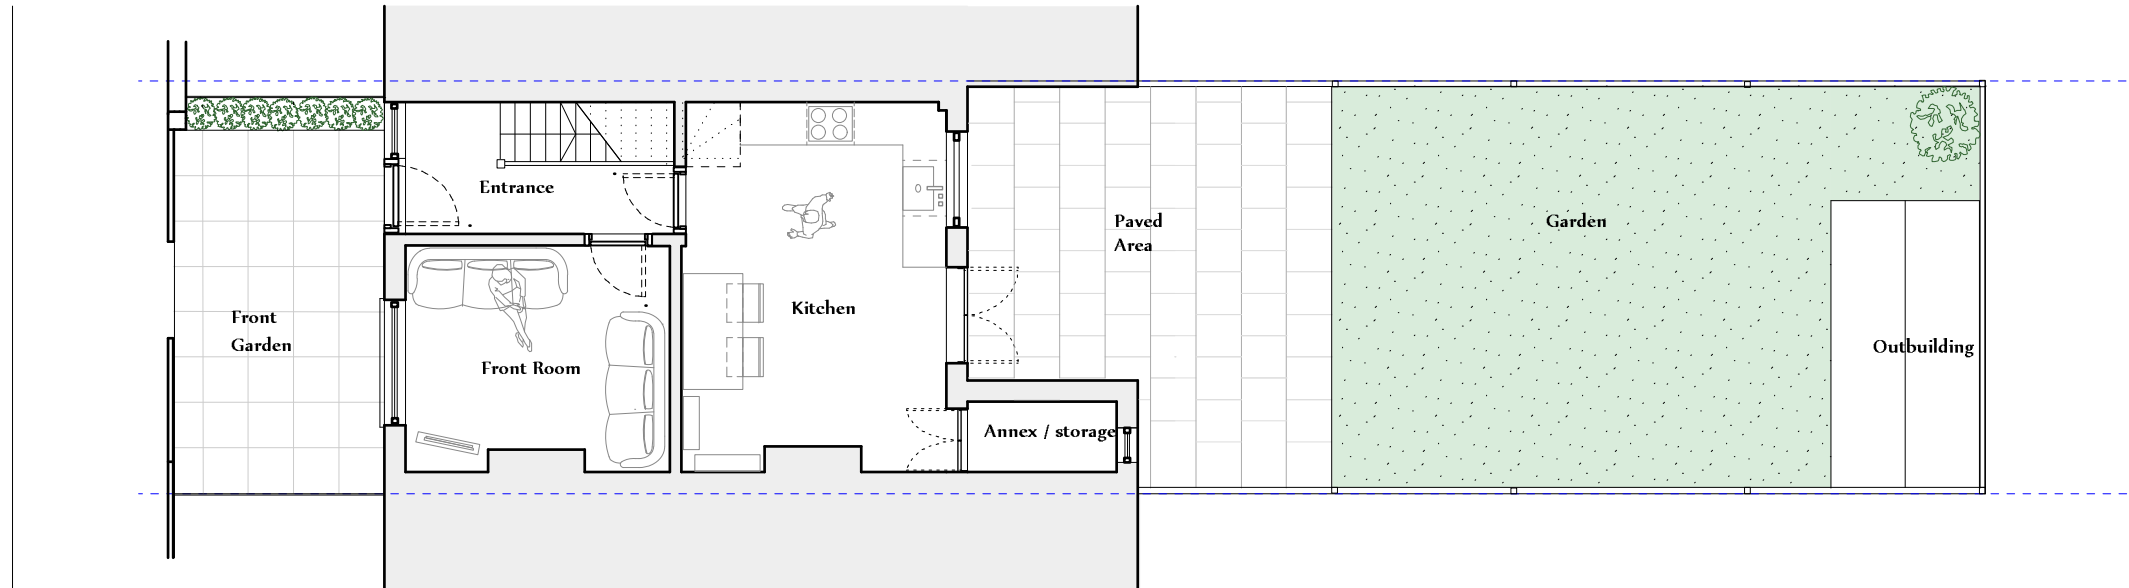

EXISTING GROUND FLOOR PLAN

SCALE 1:100 @ A3

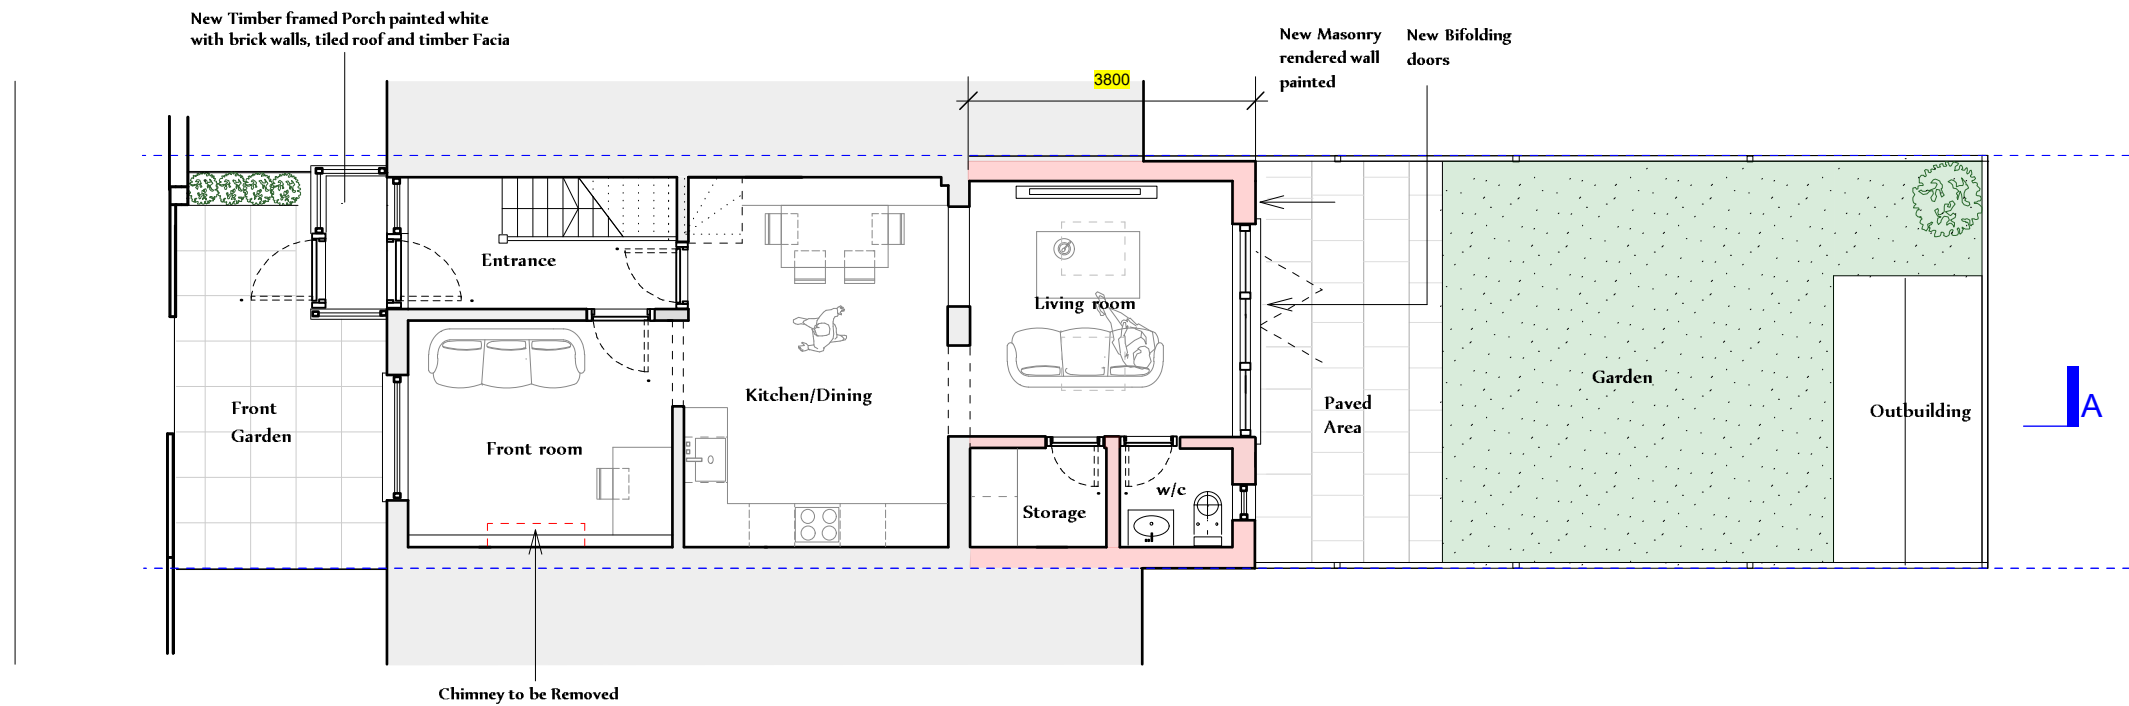

PROPOSED GROUND FLOOR PLAN

SCALE 1:100 @ A3

