

PROJECT
BYRON AVENUE

New Malden

DATE: 04/23 DATE NO.
PROJECT NO. 103

REVISION DATE

DO NOT SCALE ALL DIMENSIONS
TO BE CHECKED BY CONTRACTOR
ON SITE. ERRORS OR OMISSIONS
TO BE REPORTED TO ARCHITECTS


DRAFT
PRELIMINARY
PLANNING
TENDER
CONSTRUCTION
AS BUILT

**FRONT, REAR
ELEVATION +
SECTION**

SCALE: 1:100

P-03


DRAWN BY: KS

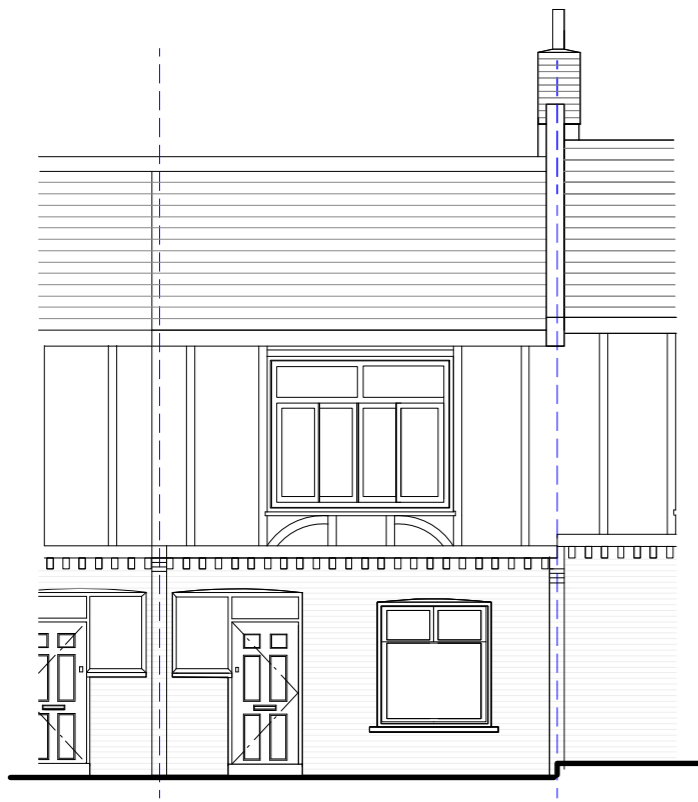



EXISTING FRONT ELEVATION
SCALE 1:100 @ A3




EXISTING REAR ELEVATION
SCALE 1:100 @ A3

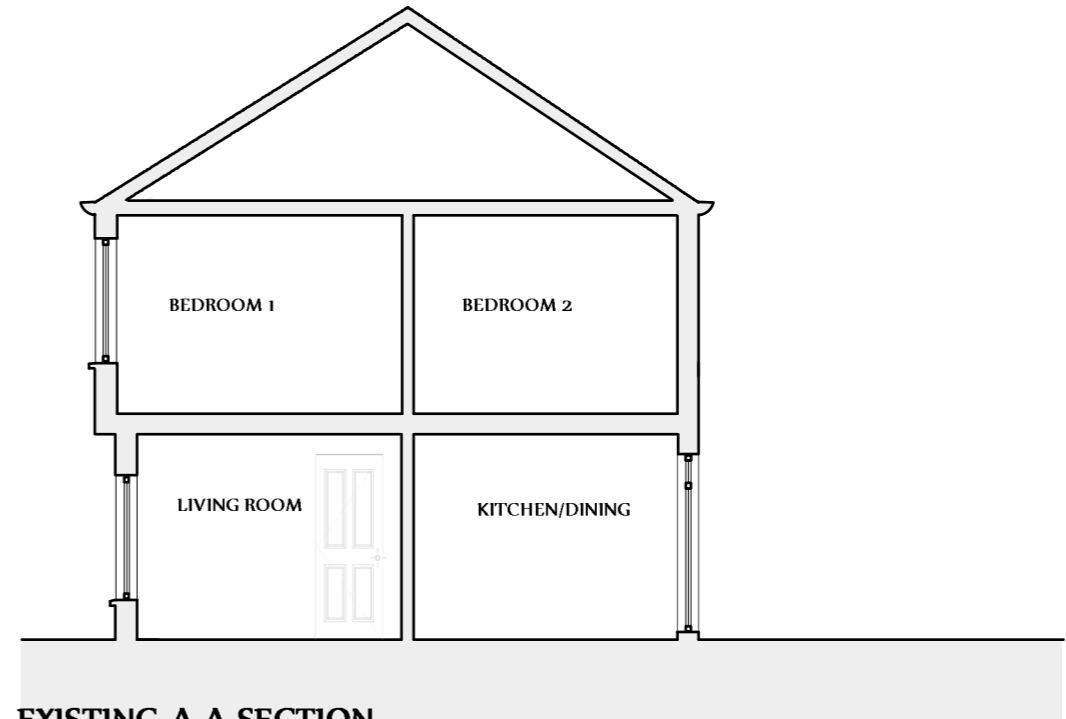


EXISTING A-A SECTION
SCALE 1:100 @ A3

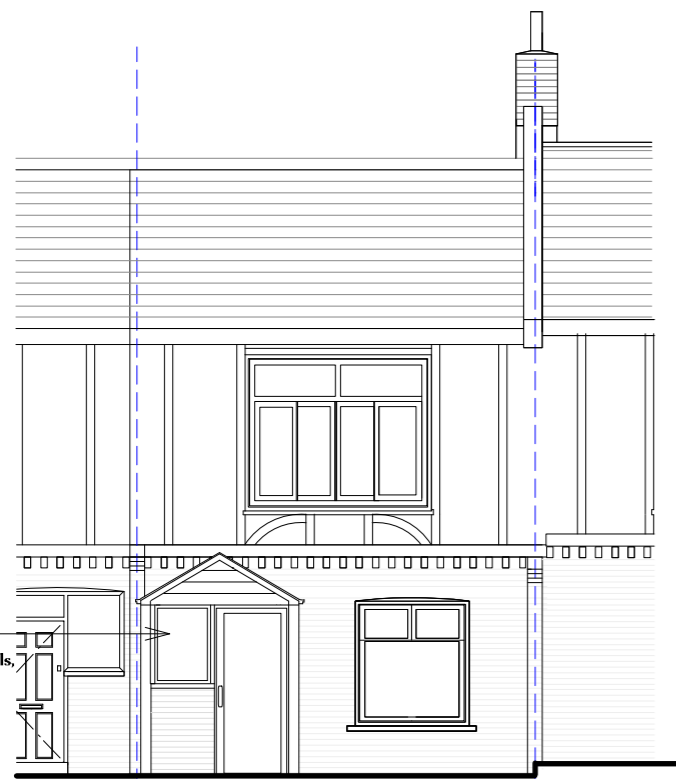 

PROPOSED FRONT ELEVATION
SCALE 1:100 @ A3

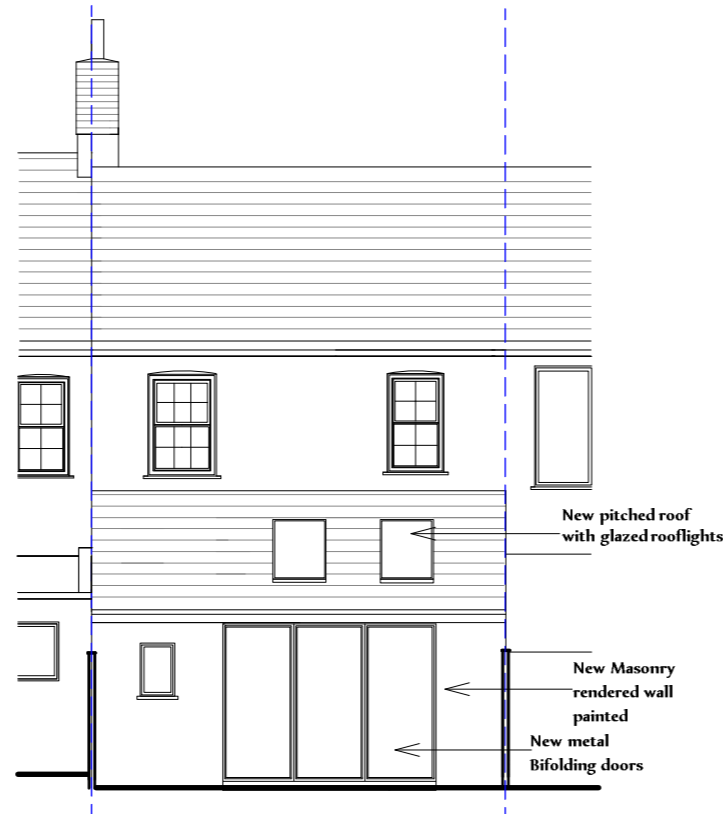

PROPOSED REAR ELEVATION
SCALE 1:100 @ A3

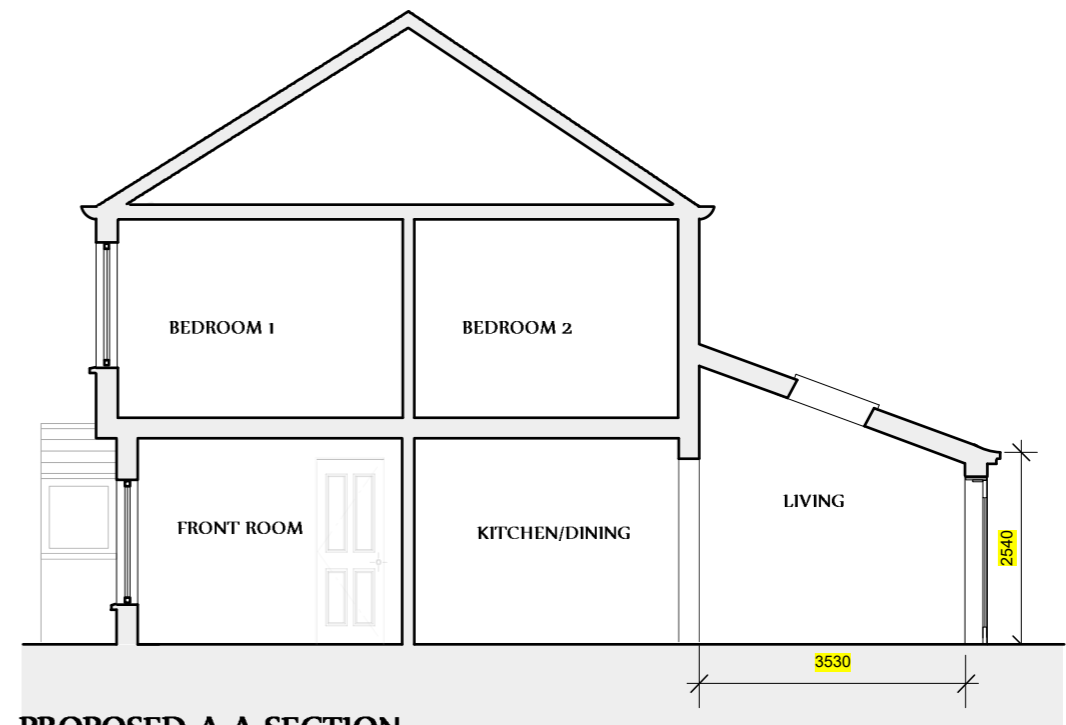

PROPOSED A-A SECTION
SCALE 1:100 @ A3

