


EXISTING REAR ELEVATION

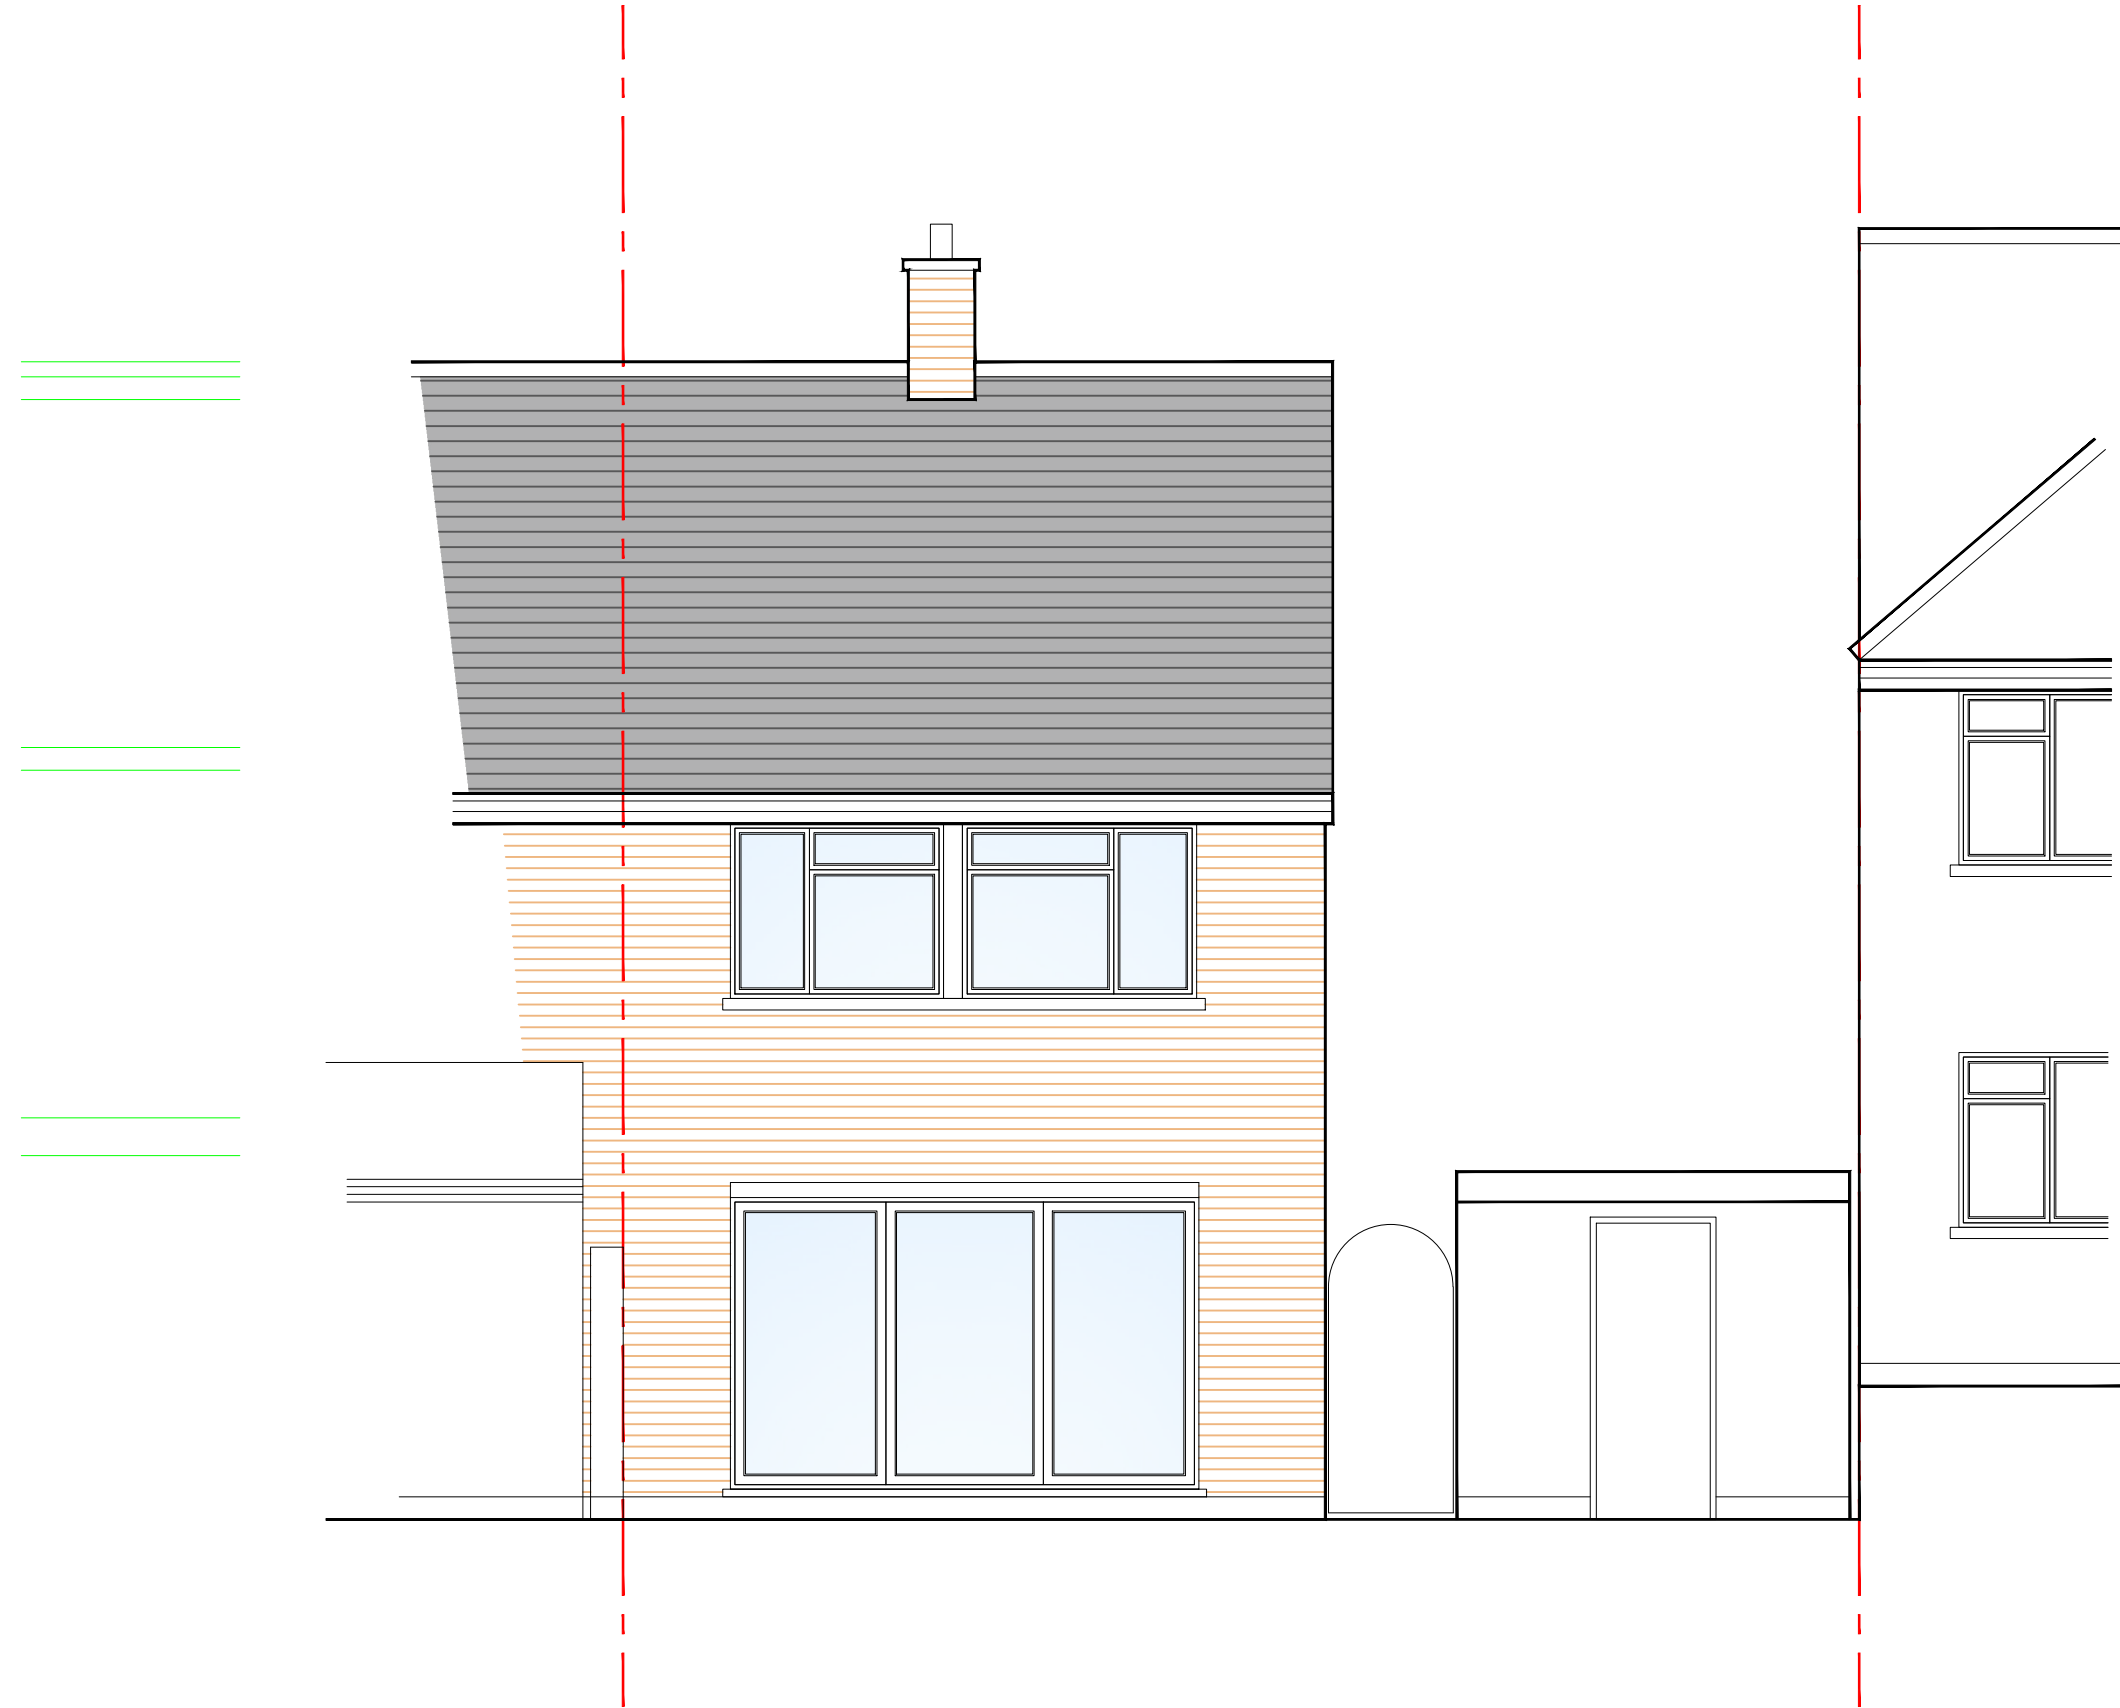

| | | | | | |
|-----------|-----------------------------------|----------|------------------------------------|-----------|-----------|
| Dwg. No: | RA518/05 | Title: | Existing Rear Elevation | Drawn by: | SK |
| Scale: | 1:50(A3) | Address: | 37 Dorel Close Luton LU2 7JH | Date: | July 2023 |
| Revision: | | Client: | Mr. A. Kumar | | |
| Project: | Extension & Refurbishment Project | | | | |