

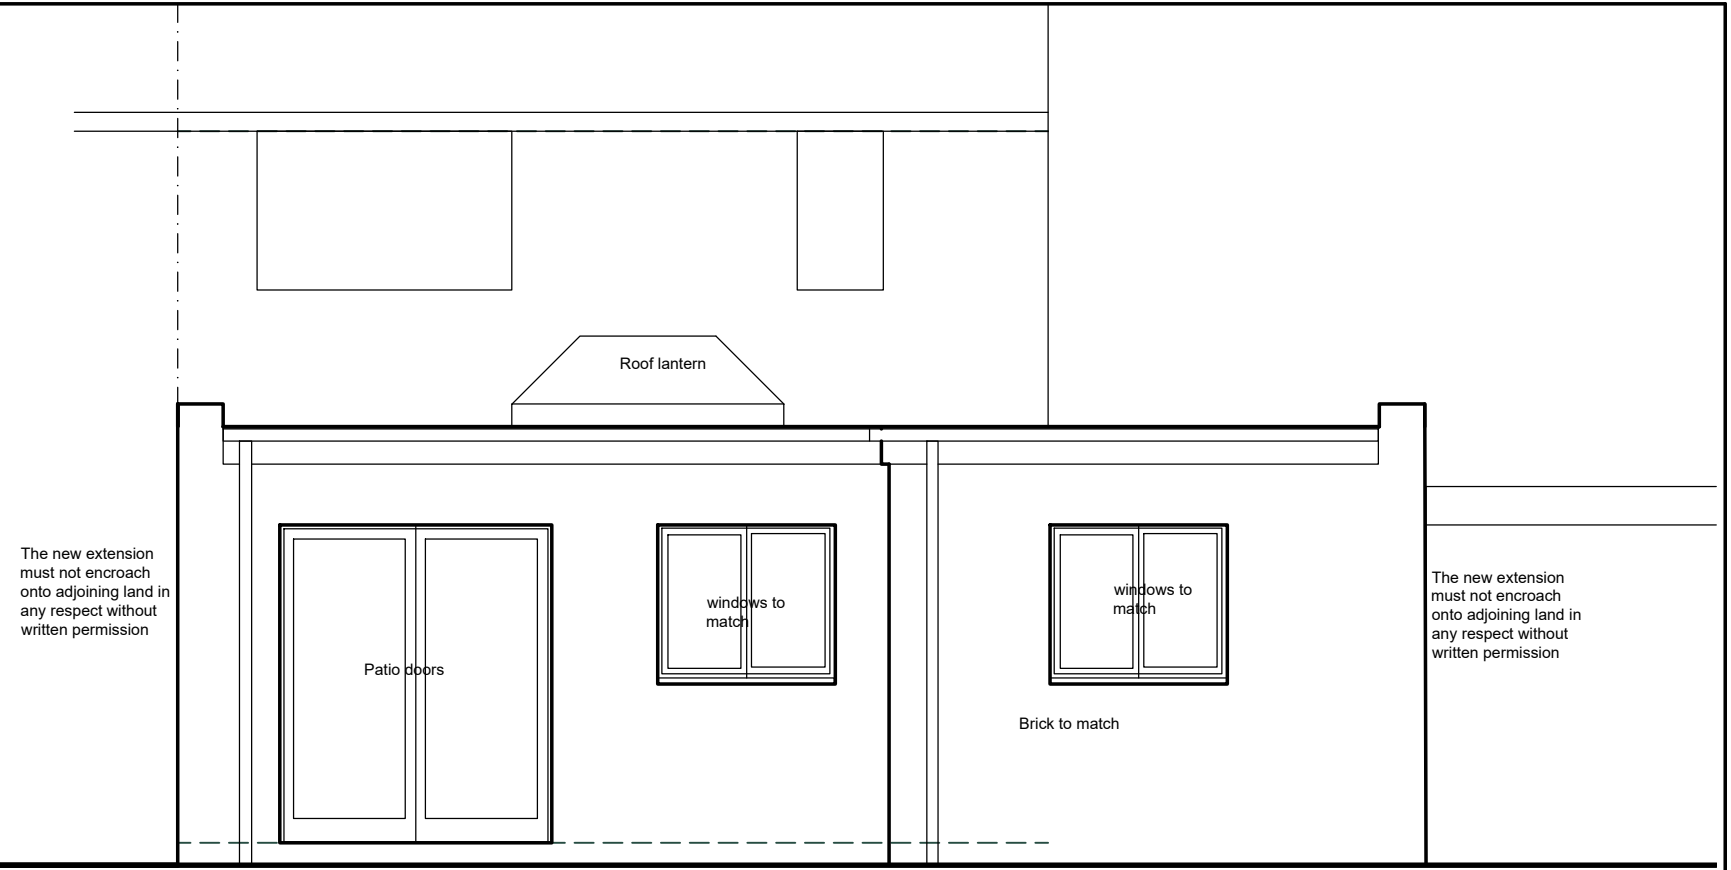
 




Proposed boundary elevation scale 1:50

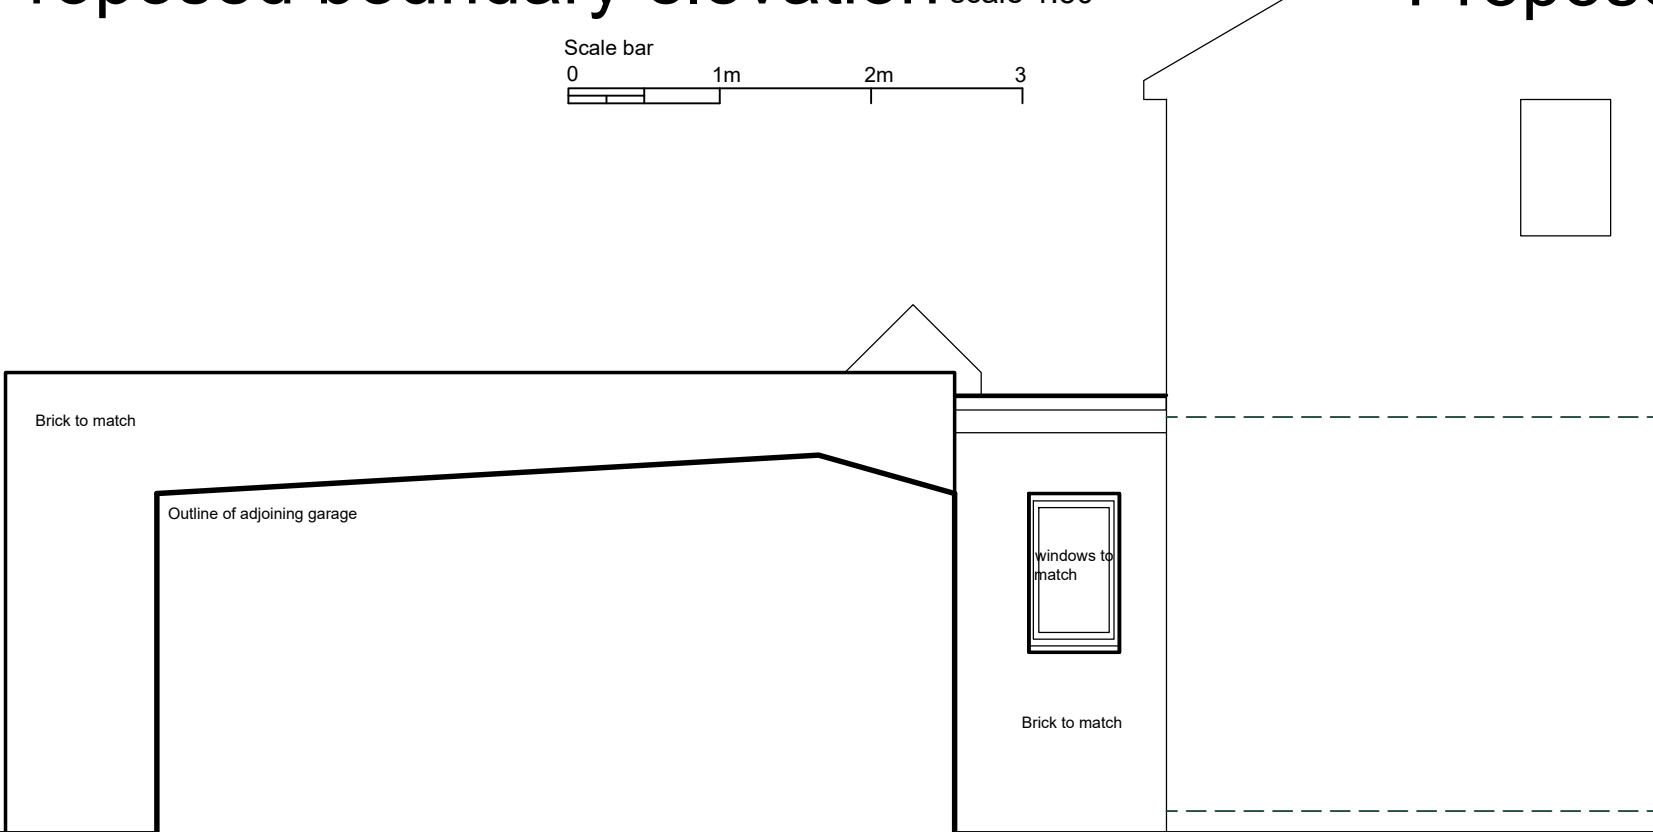

Proposed rear elevation scale 1:50

 

Proposed boundary elevation (Garage side) scale 1:50

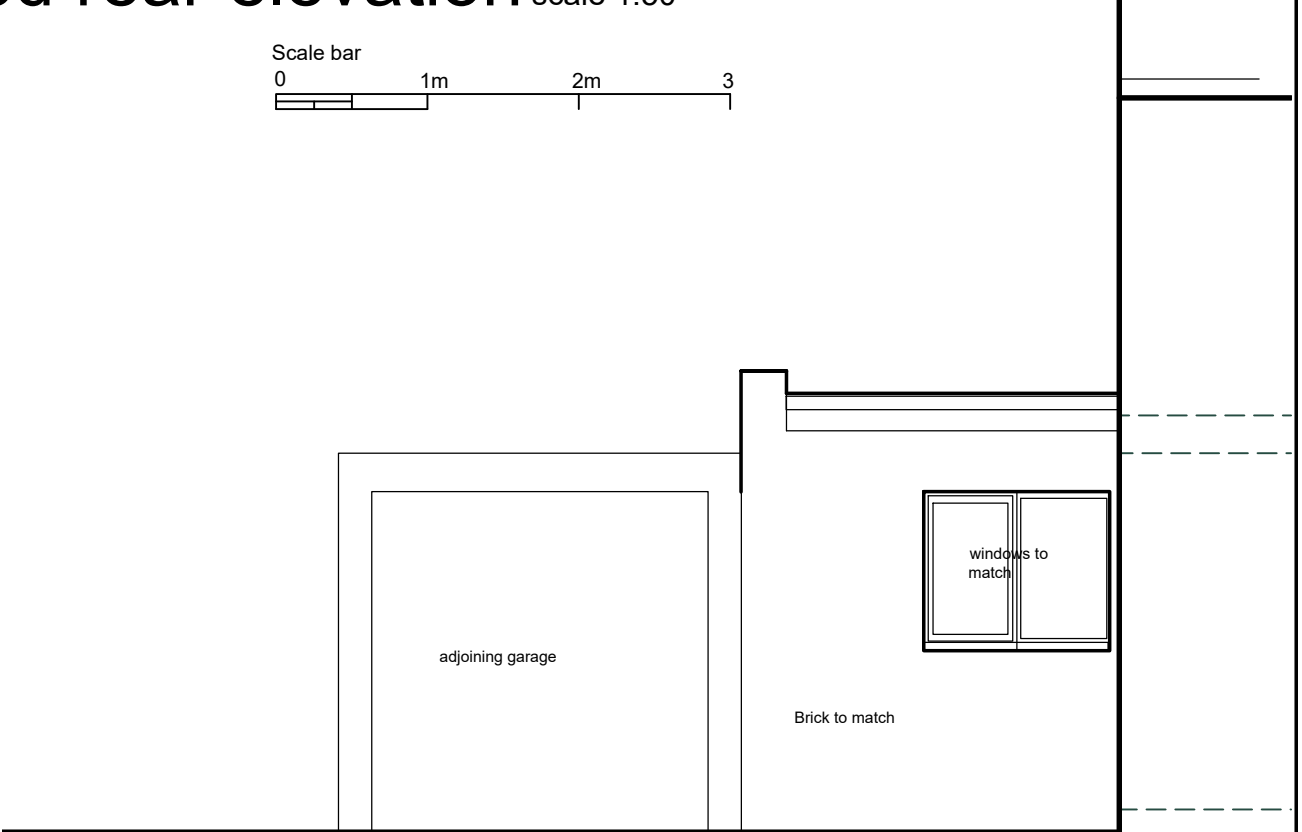 

Proposed front elevation scale 1:50

23 Barrington Cres Birchington

Drawing: Dunbar/03/AJB
Scale: 1:50 Date: June 2022

TCH Peabody Group
Unit 6
Westwood Business Park
Strasbourg Street
Westwood
CT9 4JJ
Tel: 01842 606445