




Proposed boundary elevation at no25
scale 1:50

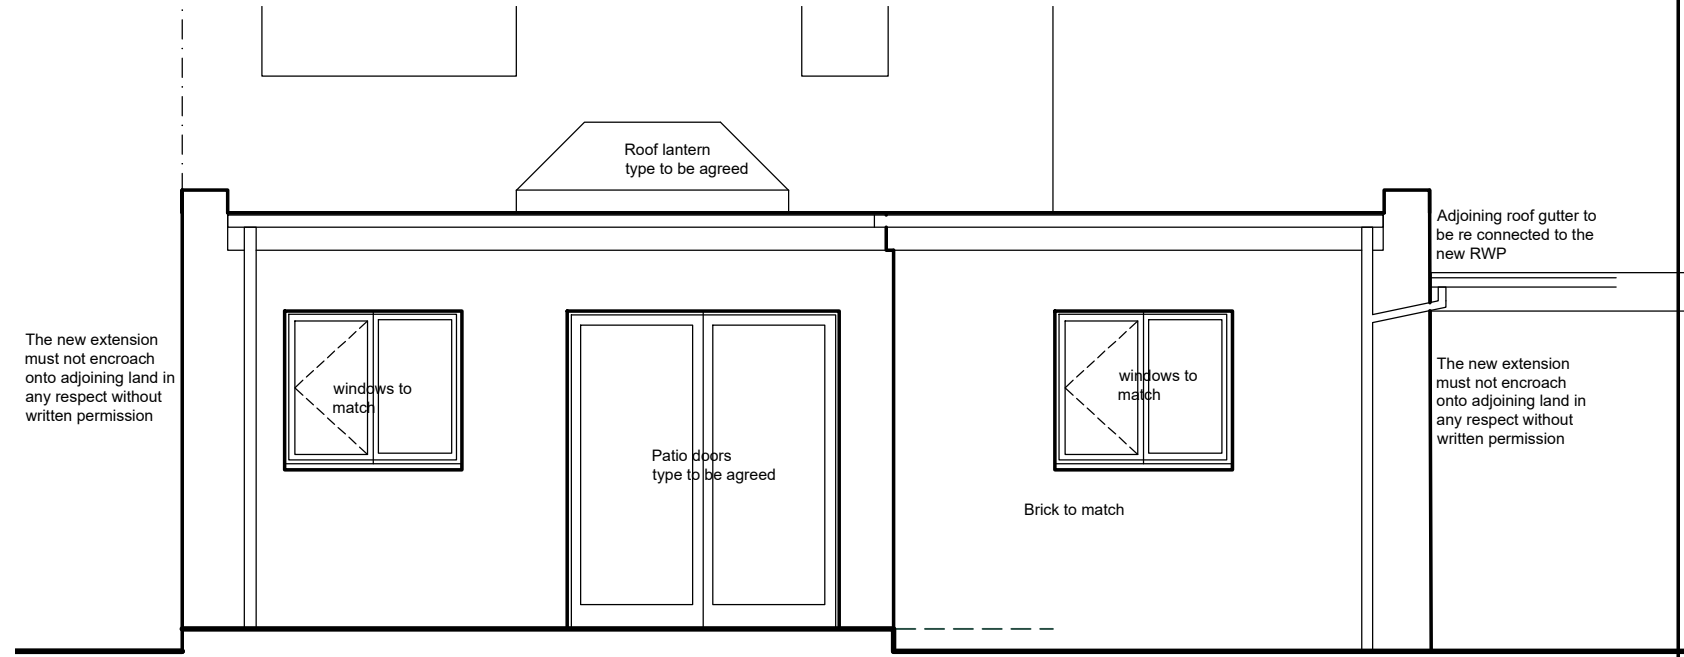


Proposed rear elevation scale 1:50

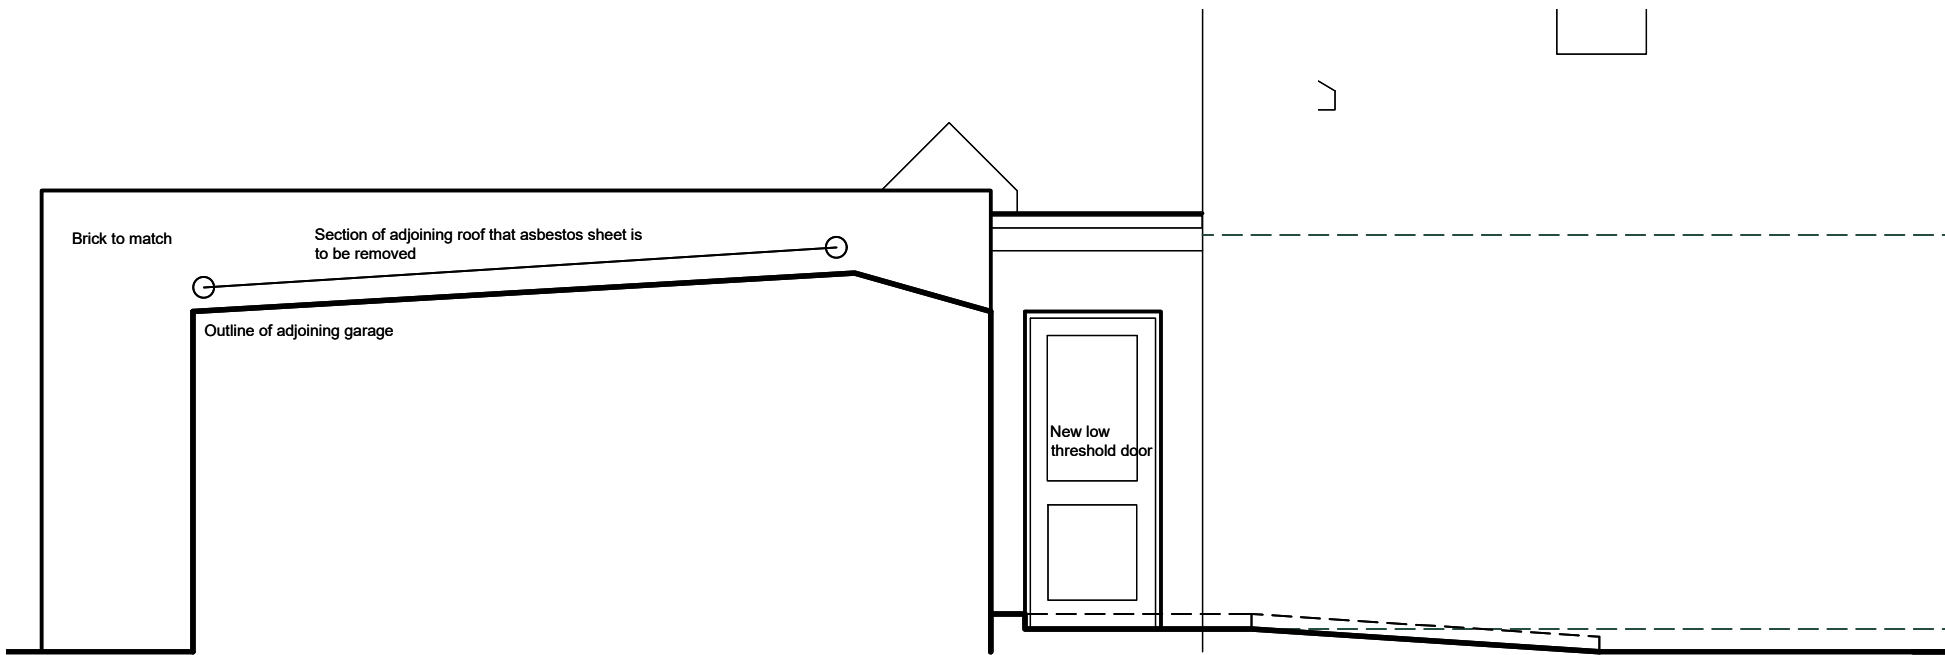

Proposed boundary elevation at no21
scale 1:50

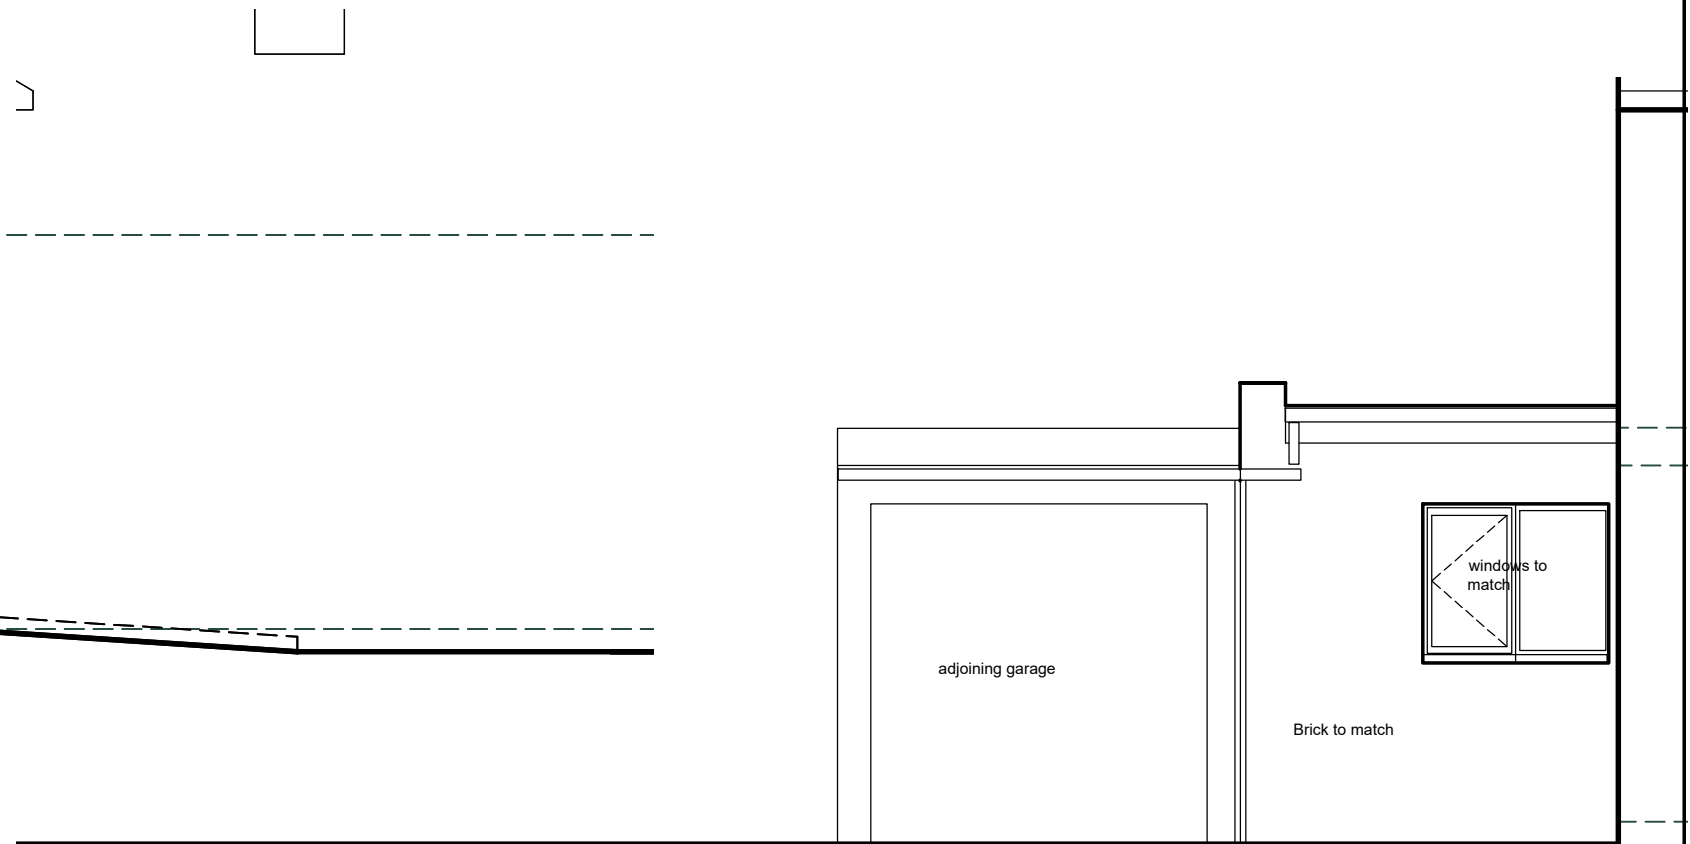

Proposed front elevation scale 1:50

 

23 Barrington Cres Birchington

Drawing: Dunbar/07/AJB REVISED
Scale: Date: Aug 2022

TCH Peabody Group
Unit 6
Westwood Business Park
Strasbourg Street
Westwood
CT9 4JJ
Tel: 01842 606445