



Proposed North Elevation

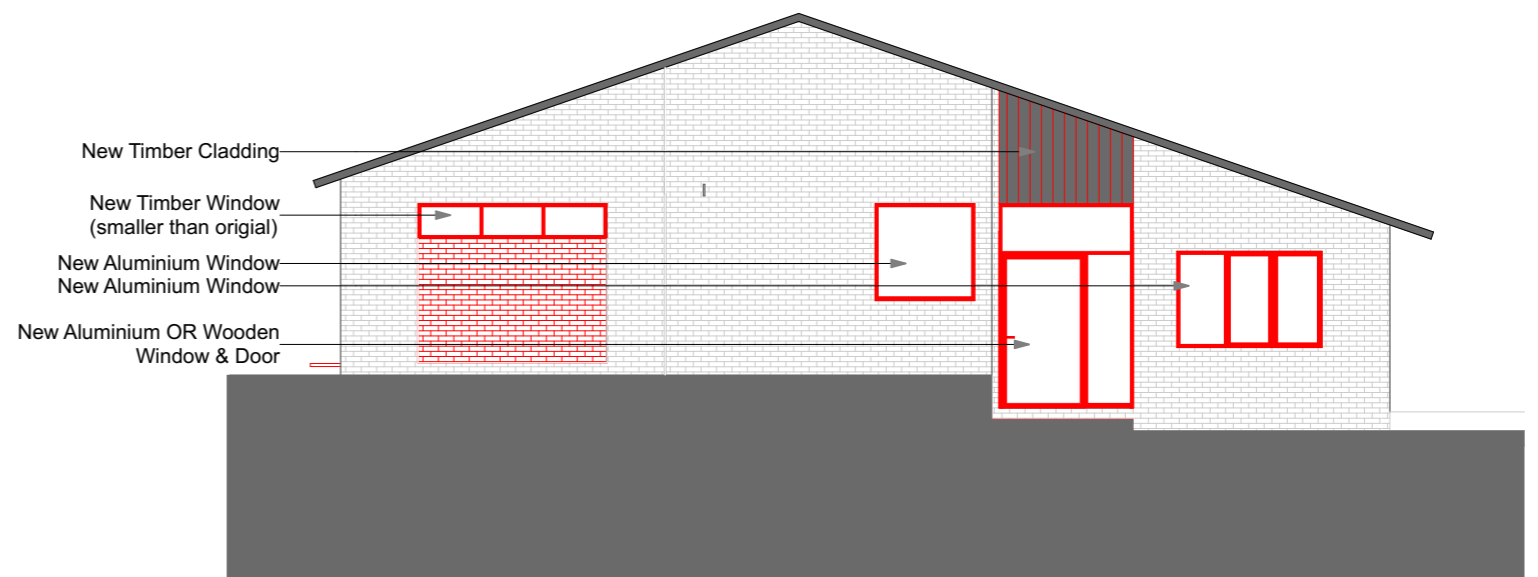


Proposed South Elevation

KEY	
	Existing
	Demolition
	Proposed

 

Issue no. P01
Issue date 25 Aug 2023

 

A019 - 48 South St.
 Status For Planning Application
 Drawing Title Proposed Elevations - 2/2
 Drawing Number 3201
 Scales @ A3 1:100