



IMPORTANT

- © This drawing is copyright and remains the property of this practice
- Do not scale this drawing
- All dimensions to be checked on site
- Positions of existing services to be confirmed prior to proceeding

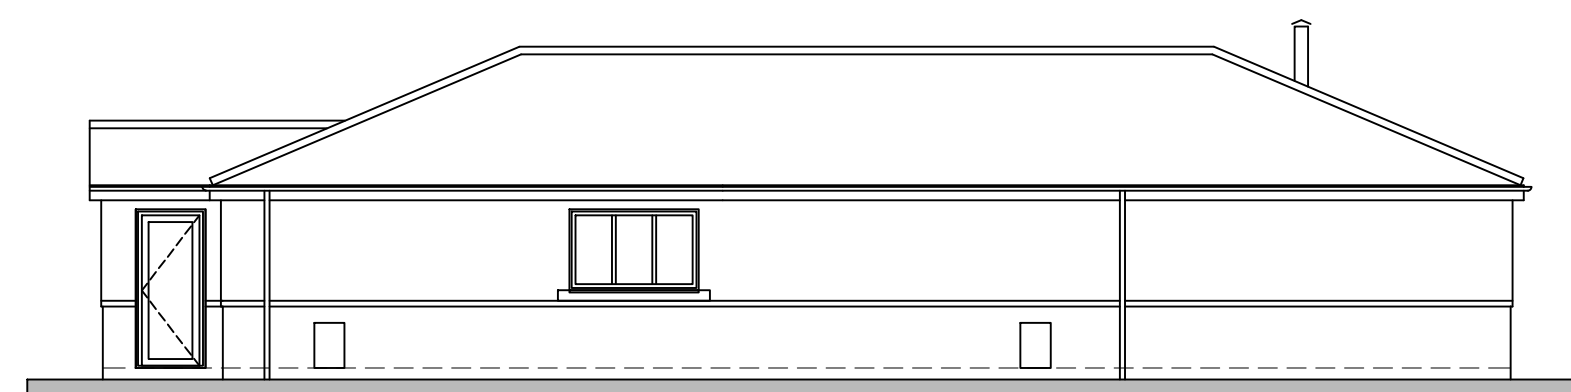


NORTH EAST ELEVATION


SCALE 1:100

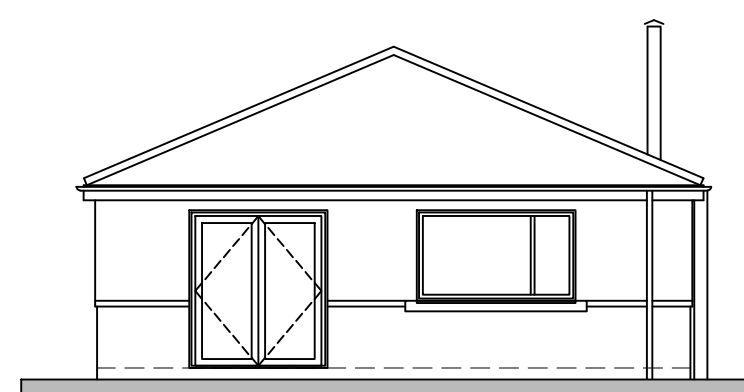

NORTH WEST ELEVATION

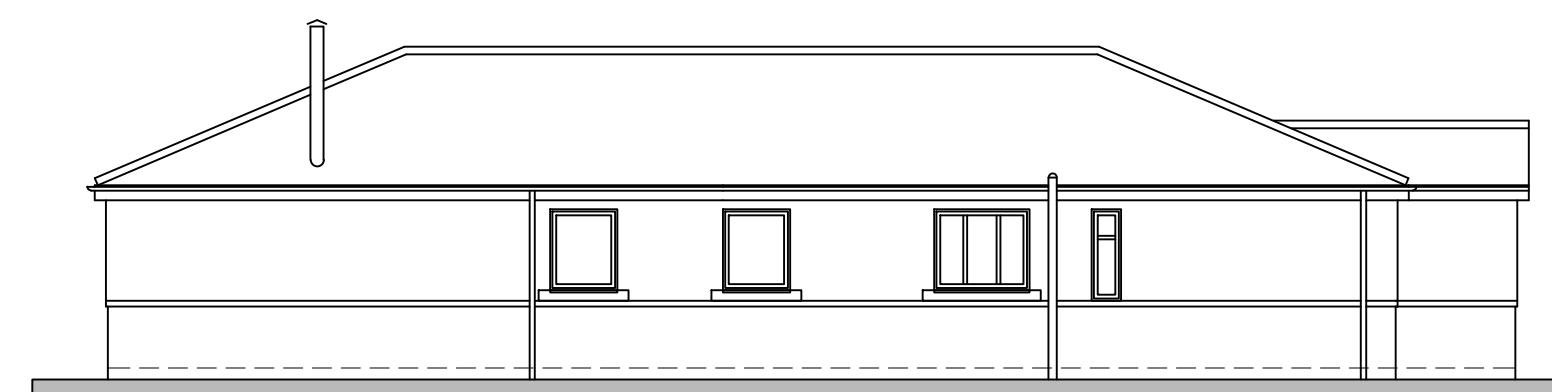


SOUTH WEST ELEVATION

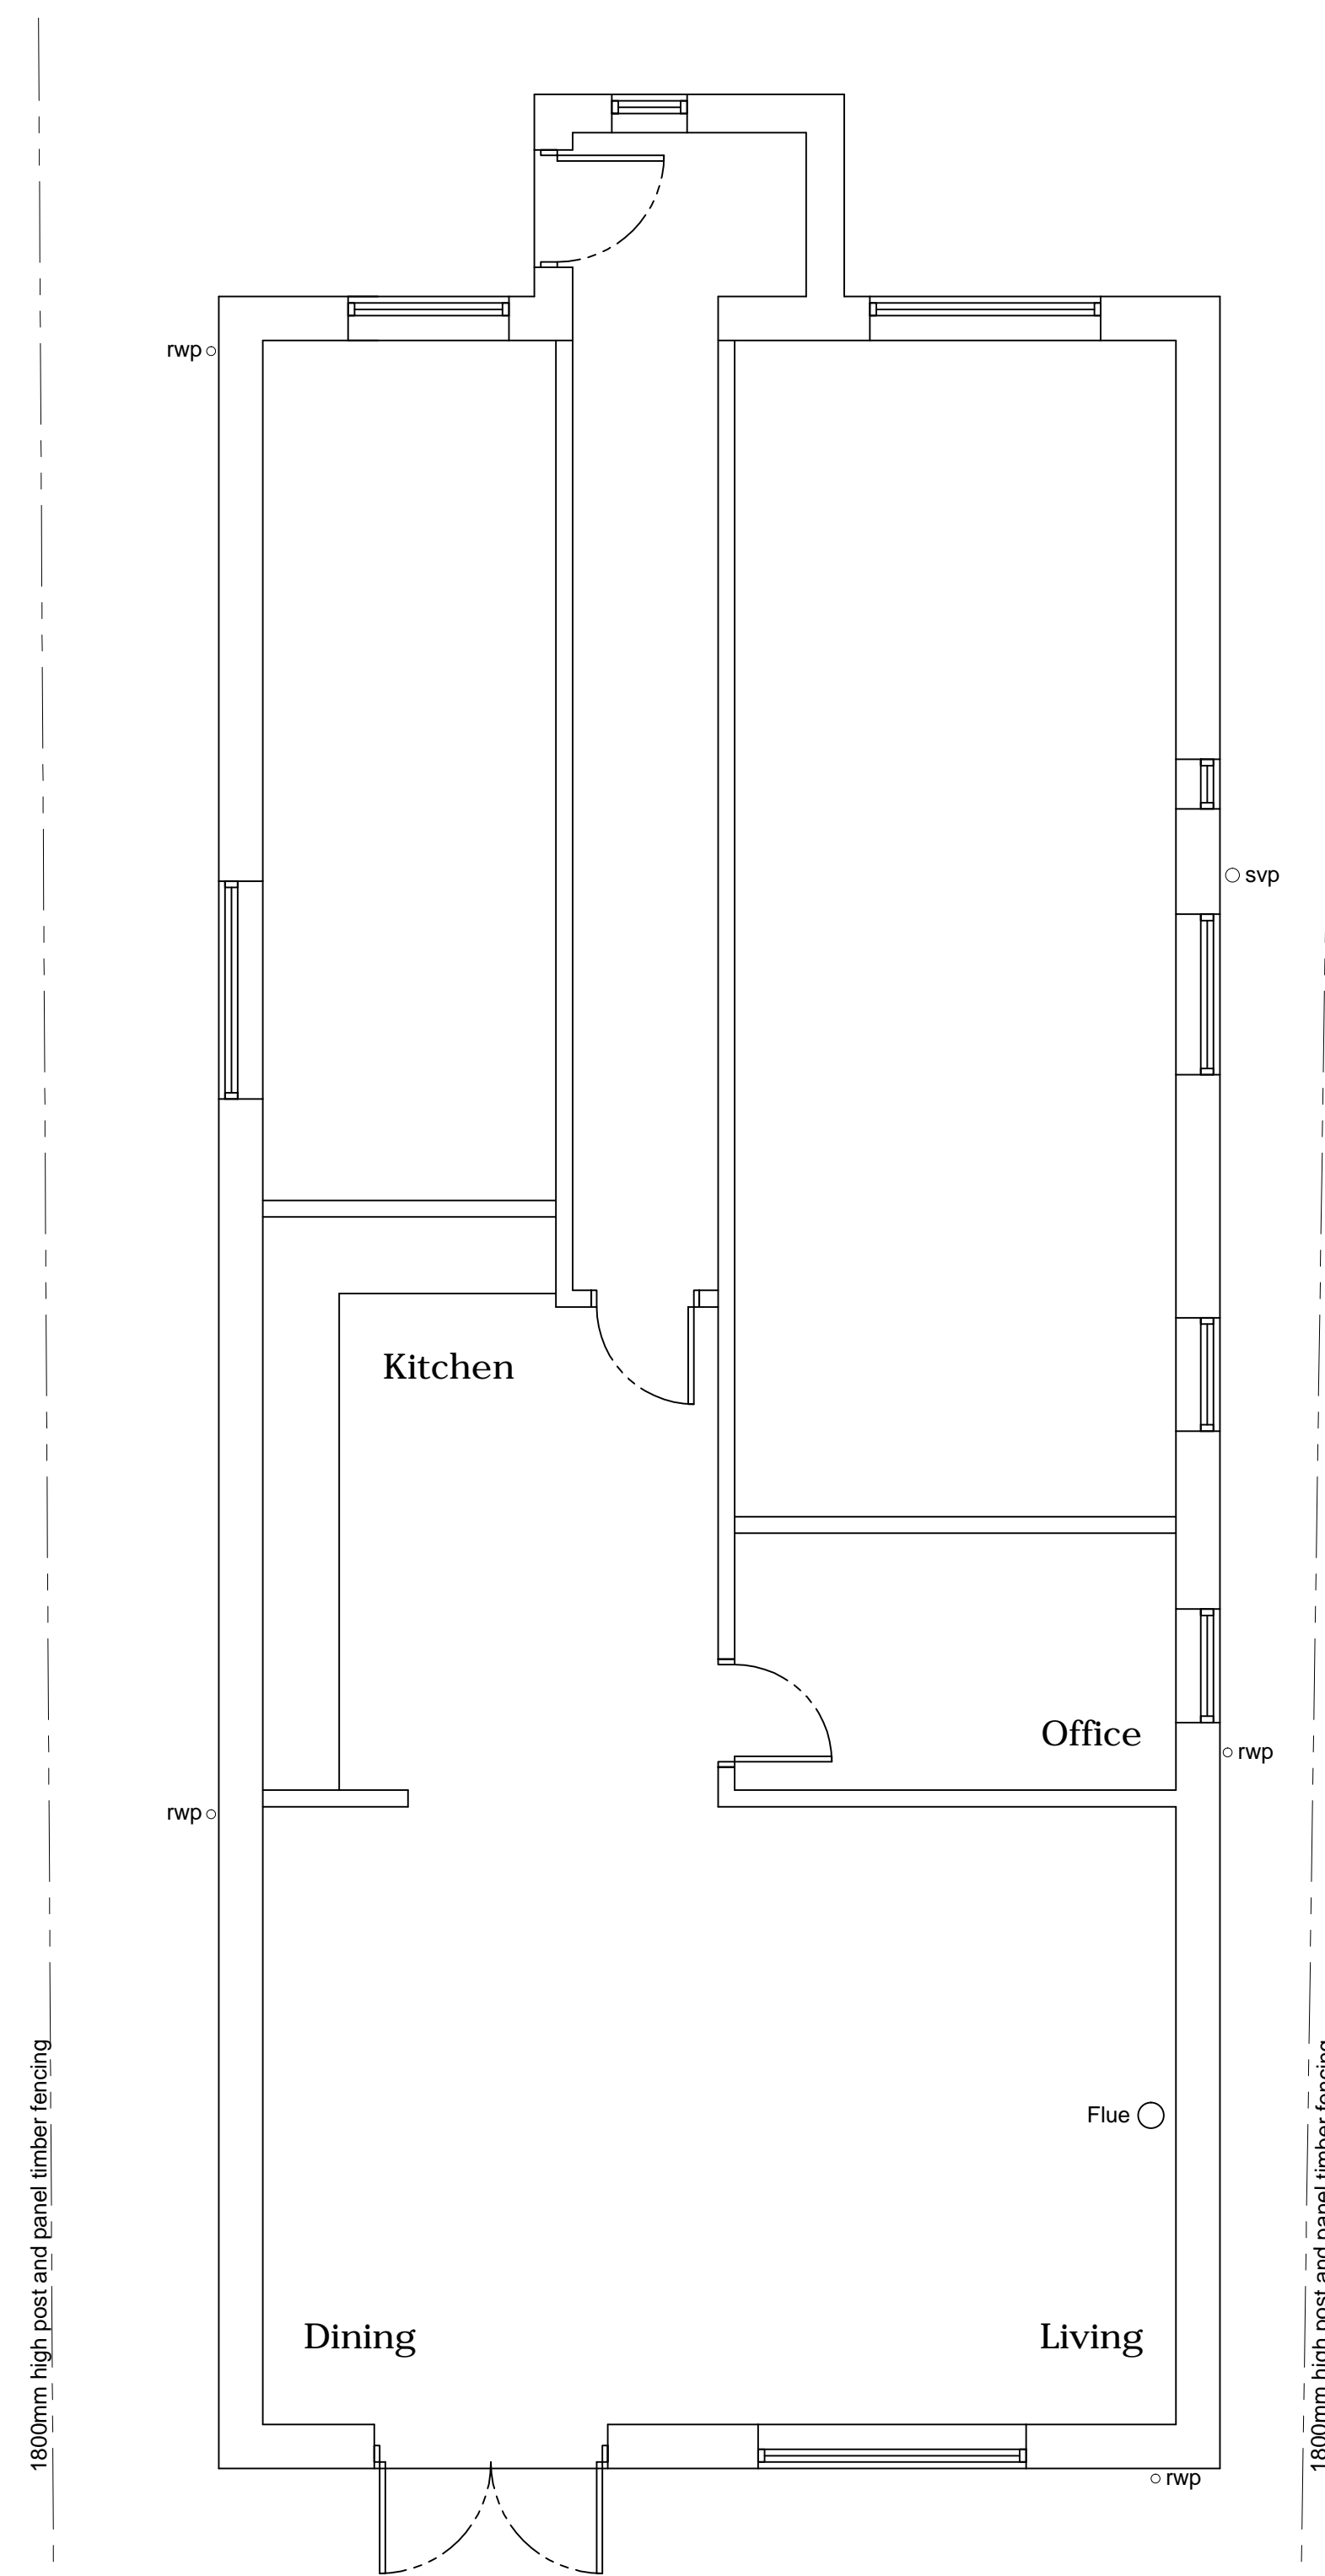

GROUND FLOOR PLAN

SCALE 1:50

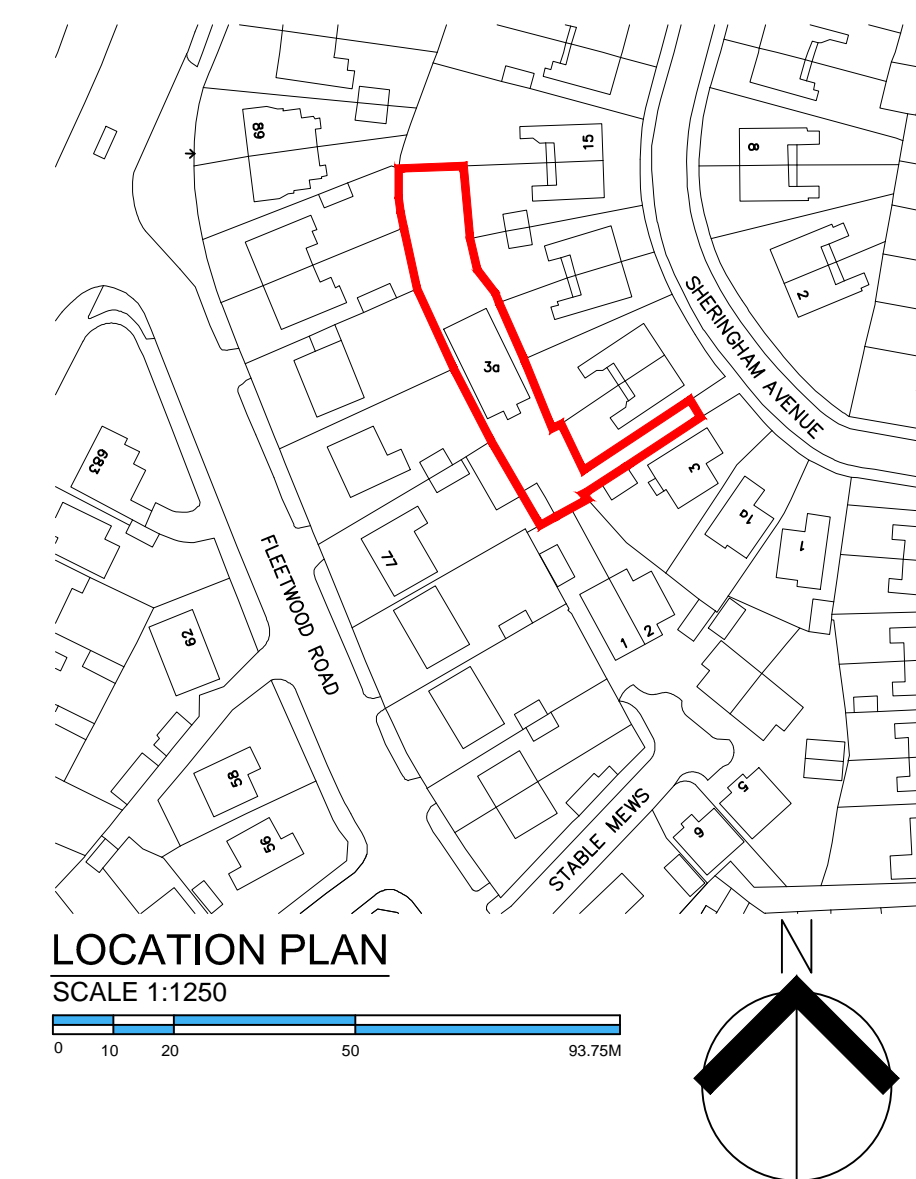

LOCATION PLAN

SCALE 1:1250



REVISION	DATE	DESCRIPTION



CLIENT
Mr & Mrs G. Hunt

PROJECT
3A Sheringham Way,
Bispham. FY5 3AD

DRAWING TITLE
Floor Plan & Elevations
as EXISTING

SCALE	DATE	DRAWN	CHECKED
Shown@A1	Dec'23	DT	

DRG NO.
1999.01

REVISION