


RETROSPECTIVE HOUSE HOLDER PLANNING
 APPLICATION FOR HARDSTANDING
 PRIOR TO BUILD DRAWINGS 001

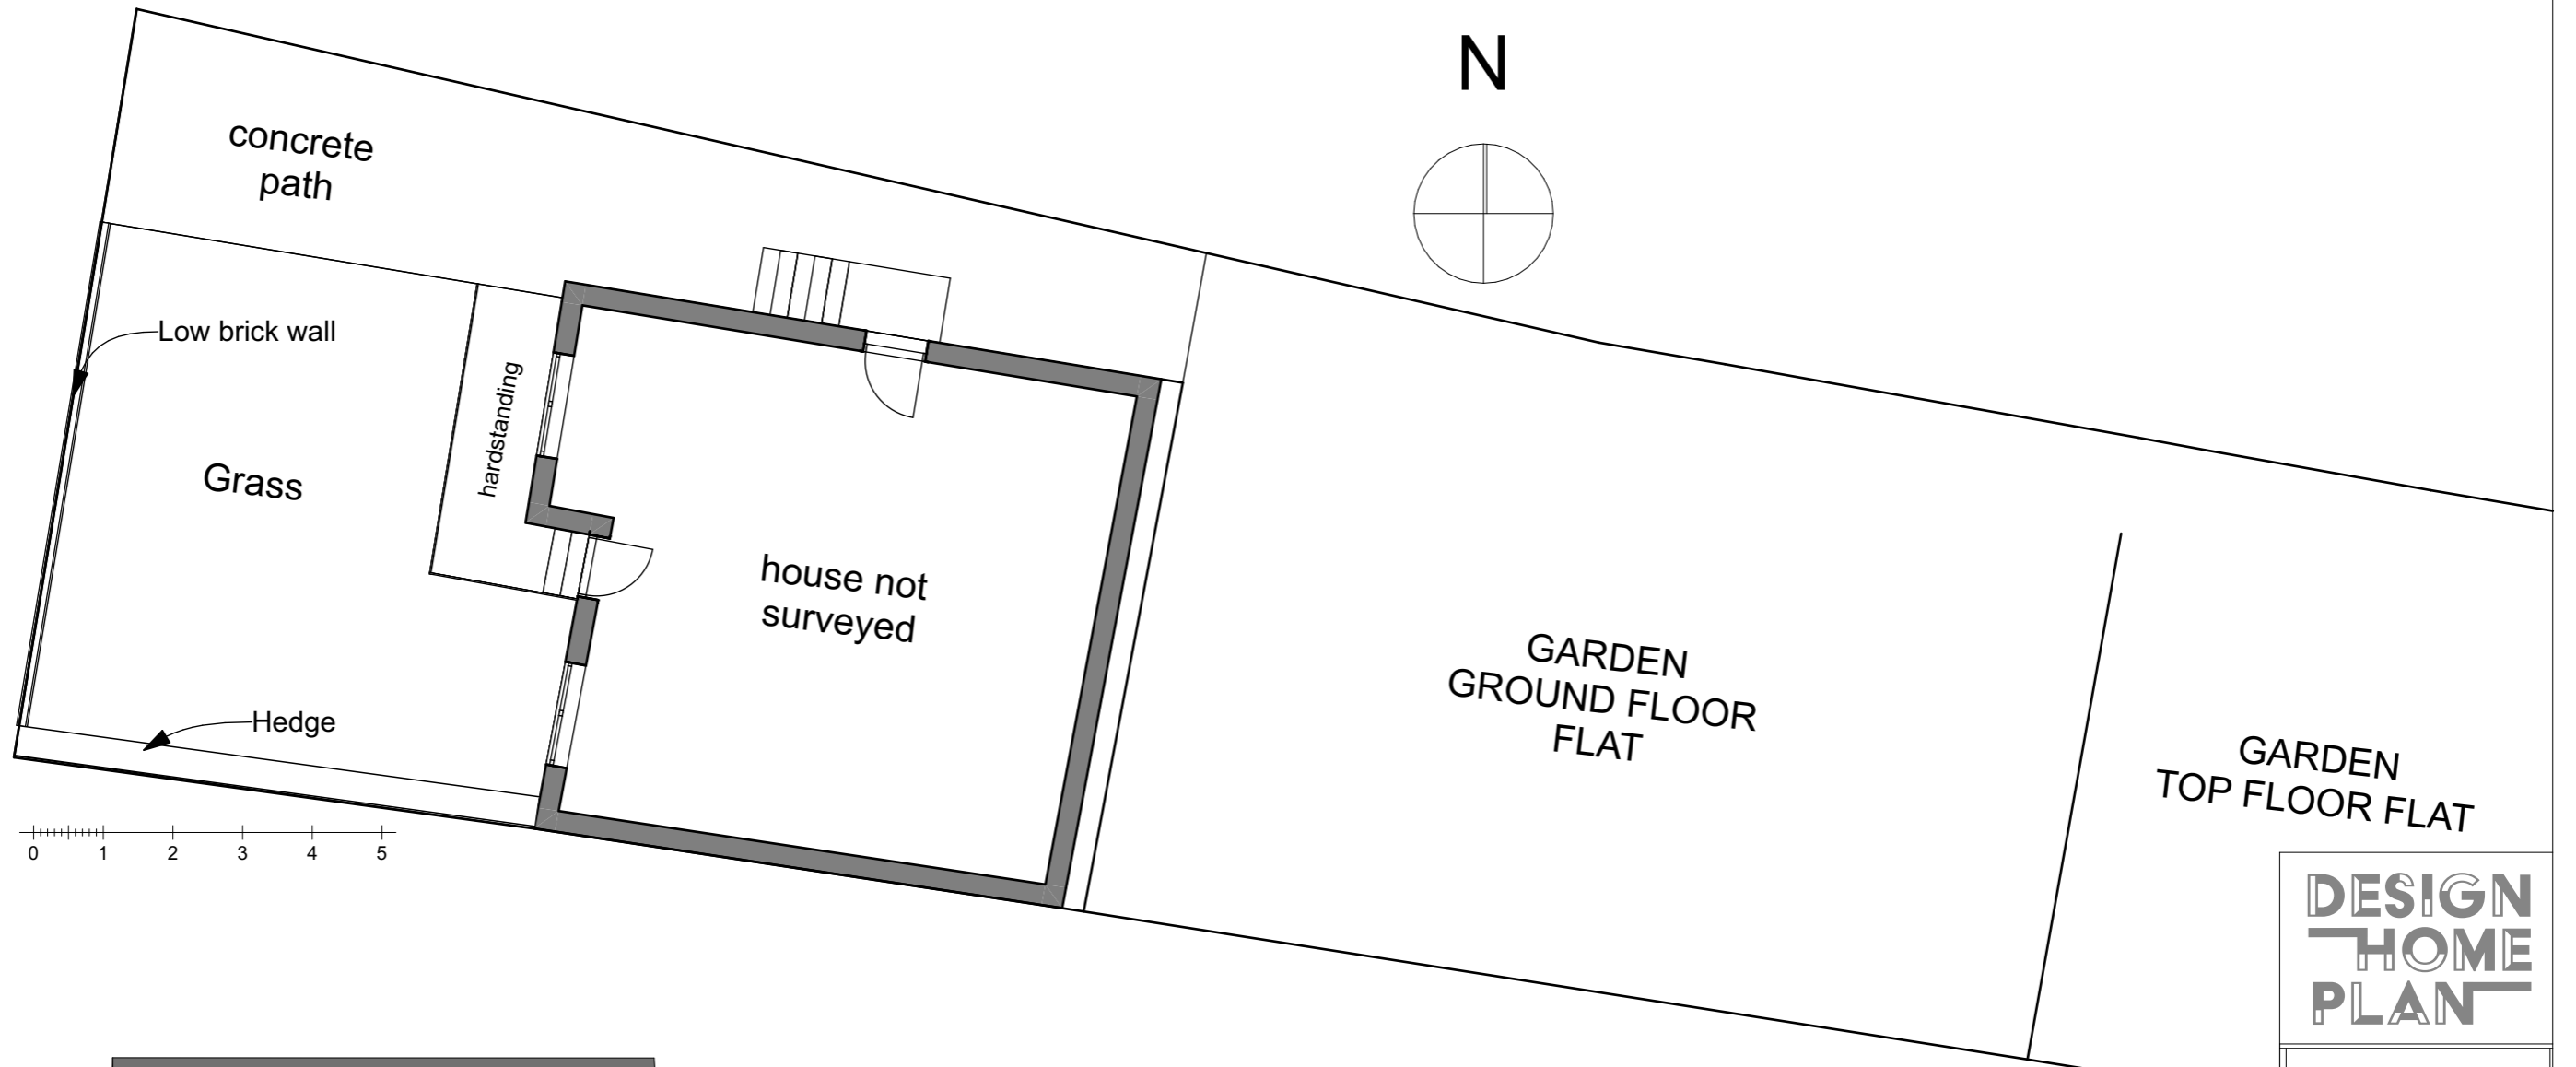

PRIOR TO BUILD FRONT ELEVATION

**DESIGN
 HOME
 PLAN**

M: 07792781971
 e-mail:
 designhomeplan23@gmail.com
 Website: designhomeplan.co.uk

Client Joseph Micallef

Site Location
 50 St Johns Hill
 Sevenoaks TN13 3NU

Dwg Desc:
 PRIOR TO BUILD

Job Ref	0823
Dwg No	001
Scale	1:100 @A3
Drawn By	IT
Date	November 2023

Do not Scale from this drawing all dimensions to be checked on site before work commences. Copyright Reserved