



This drawing is property of Huddleston Design Ltd. They reserve copyright, this drawing has been issued on the condition that it is not retained by any unauthorized person. It may not be reproduced or disclosed, either wholly or in part without the consent of Huddleston Design Ltd.

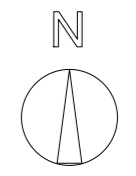


KEY:

- Site Boundary
- Proposed Extension

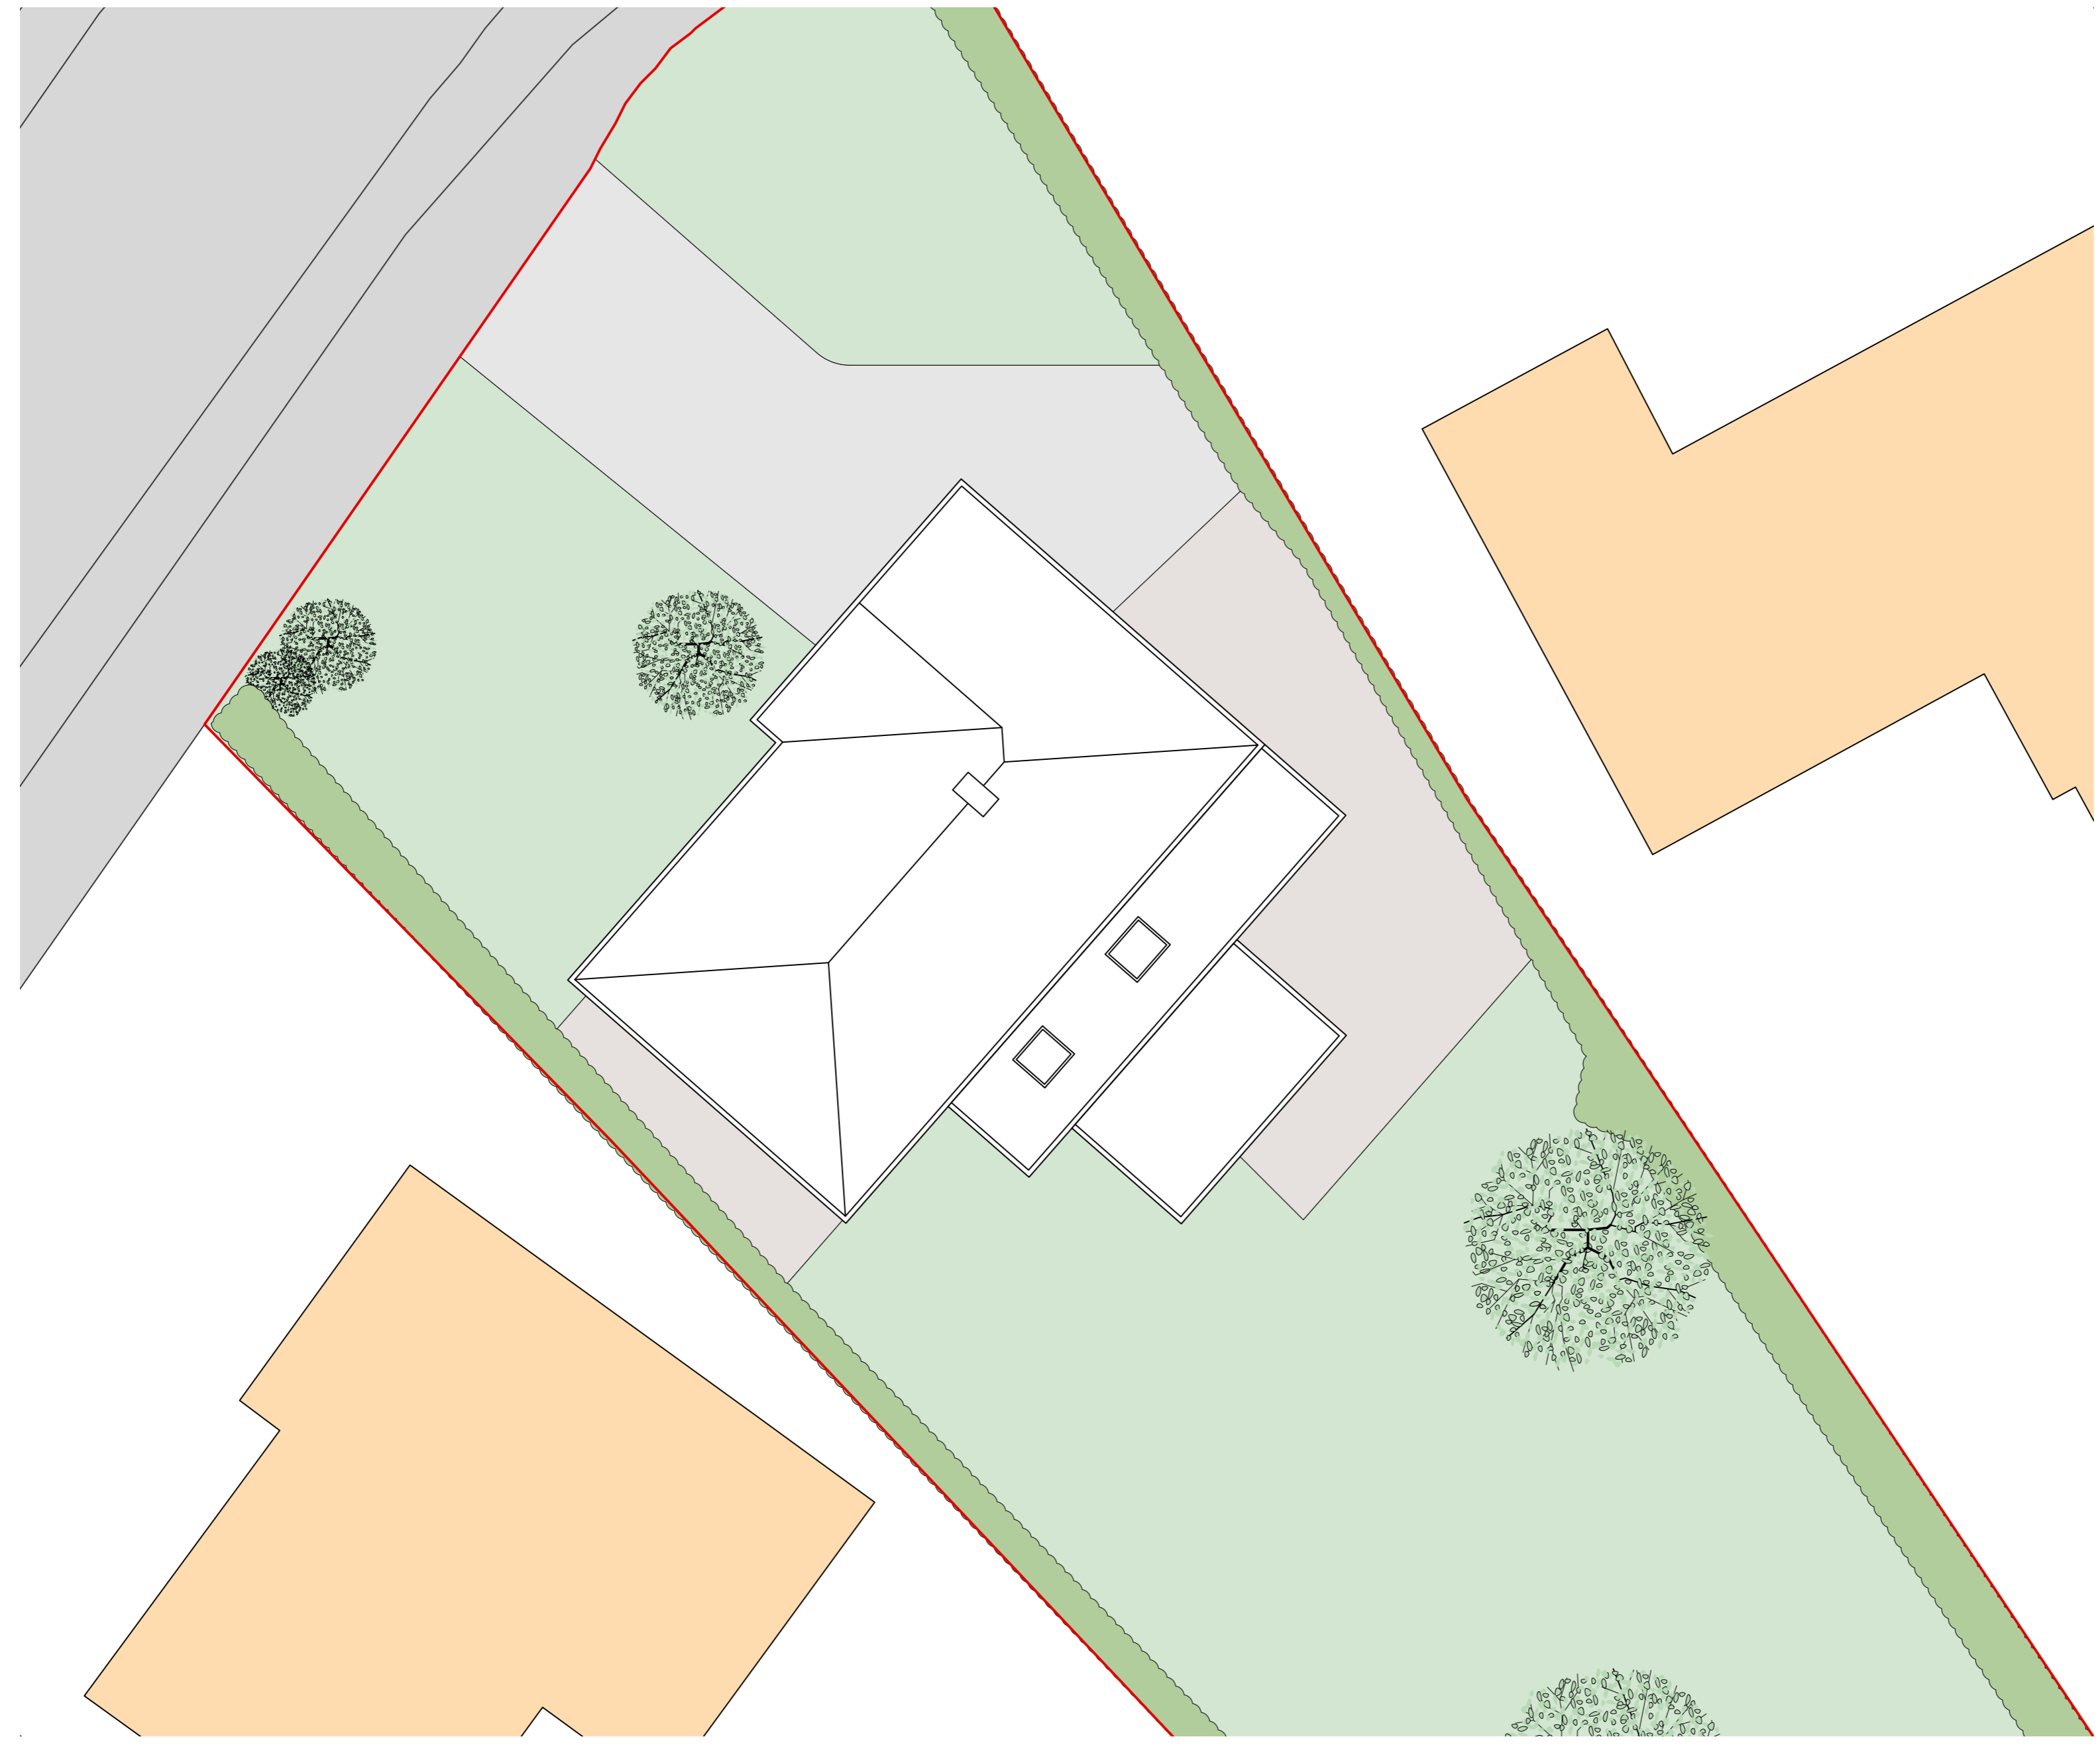

01 Existing Site Plan
Scale: 1:100

 

P1	For Planning	12/11/2023
Rev	Description	Date



Project:
91 Well Road

Address:
91 Well Road, Sevenoaks, Kent, TN14 5PT

Client:
Mrs Lucy Carter

Drawing:
Existing Site Plan

DRAWING NUMBER 23041.04.P1	REV. P1
--------------------------------------	-------------------

ISSUE DATE 12/11/2023	SCALE 1:100@A2
---------------------------------	--------------------------