



The copyright of this drawing is vested in Studio 264 and must not be copied or reproduced without written consent.

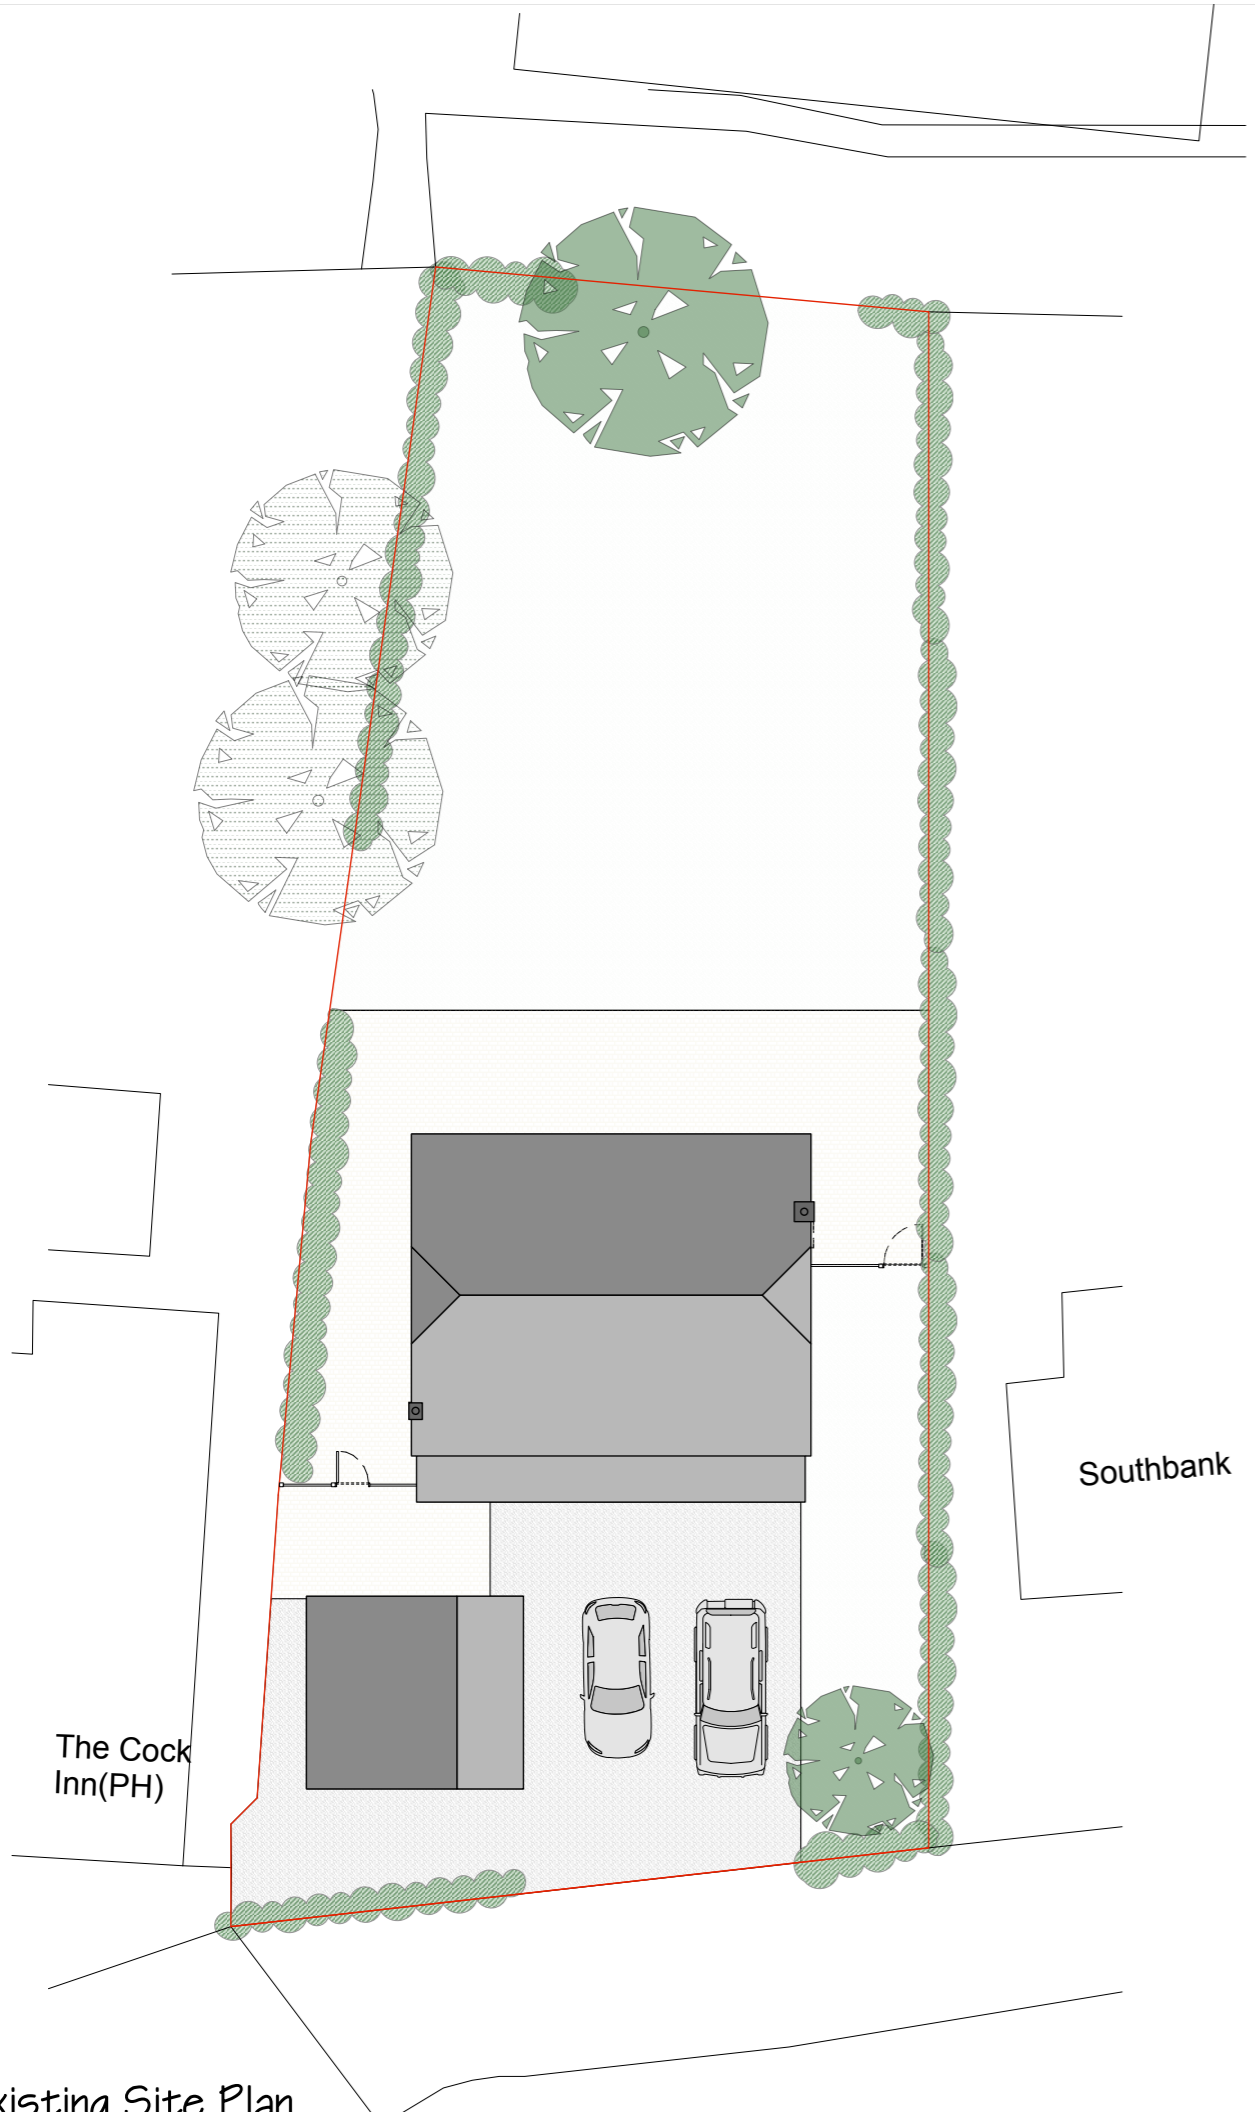

Existing Site Plan

 

Proposed Site Plan

Project:	Hiccup House Ide Hill Sevenoaks	
Drg title:	Existing & Proposed Site Plans	
Date:	November 2023	Scale: 1:200@A3
Drg no:	S264/22-101/102	Rev: -