



PROPOSED FIRST FLOOR AND ROOF PLAN

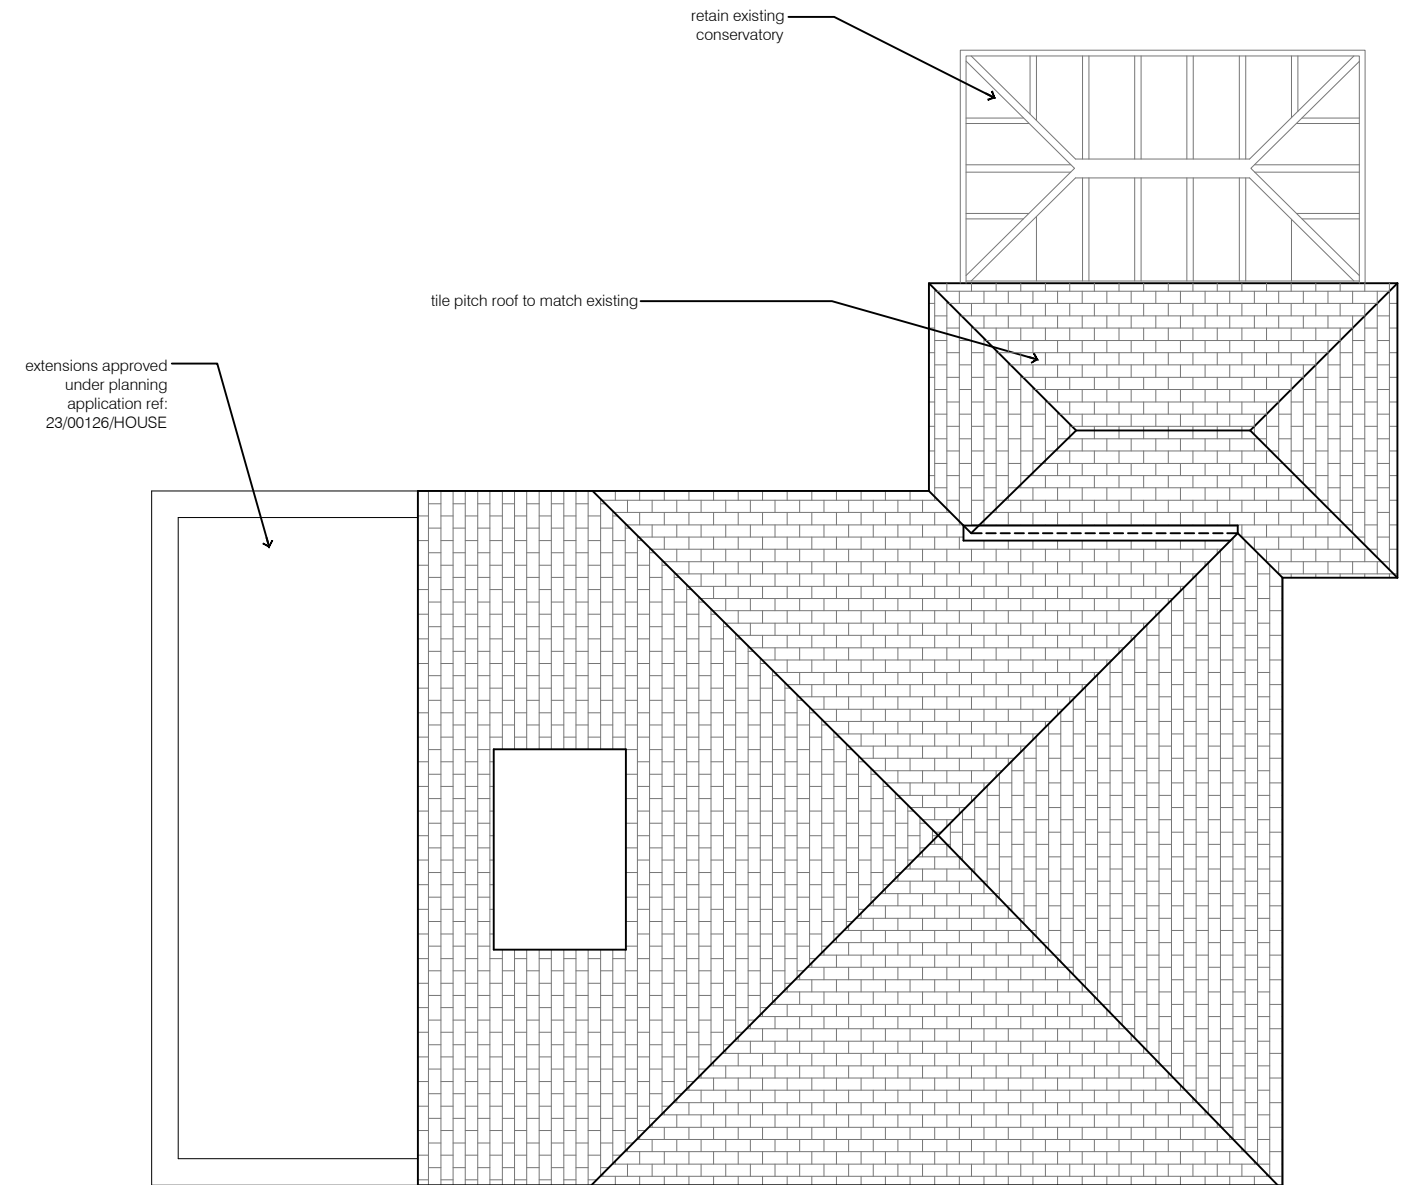

existing

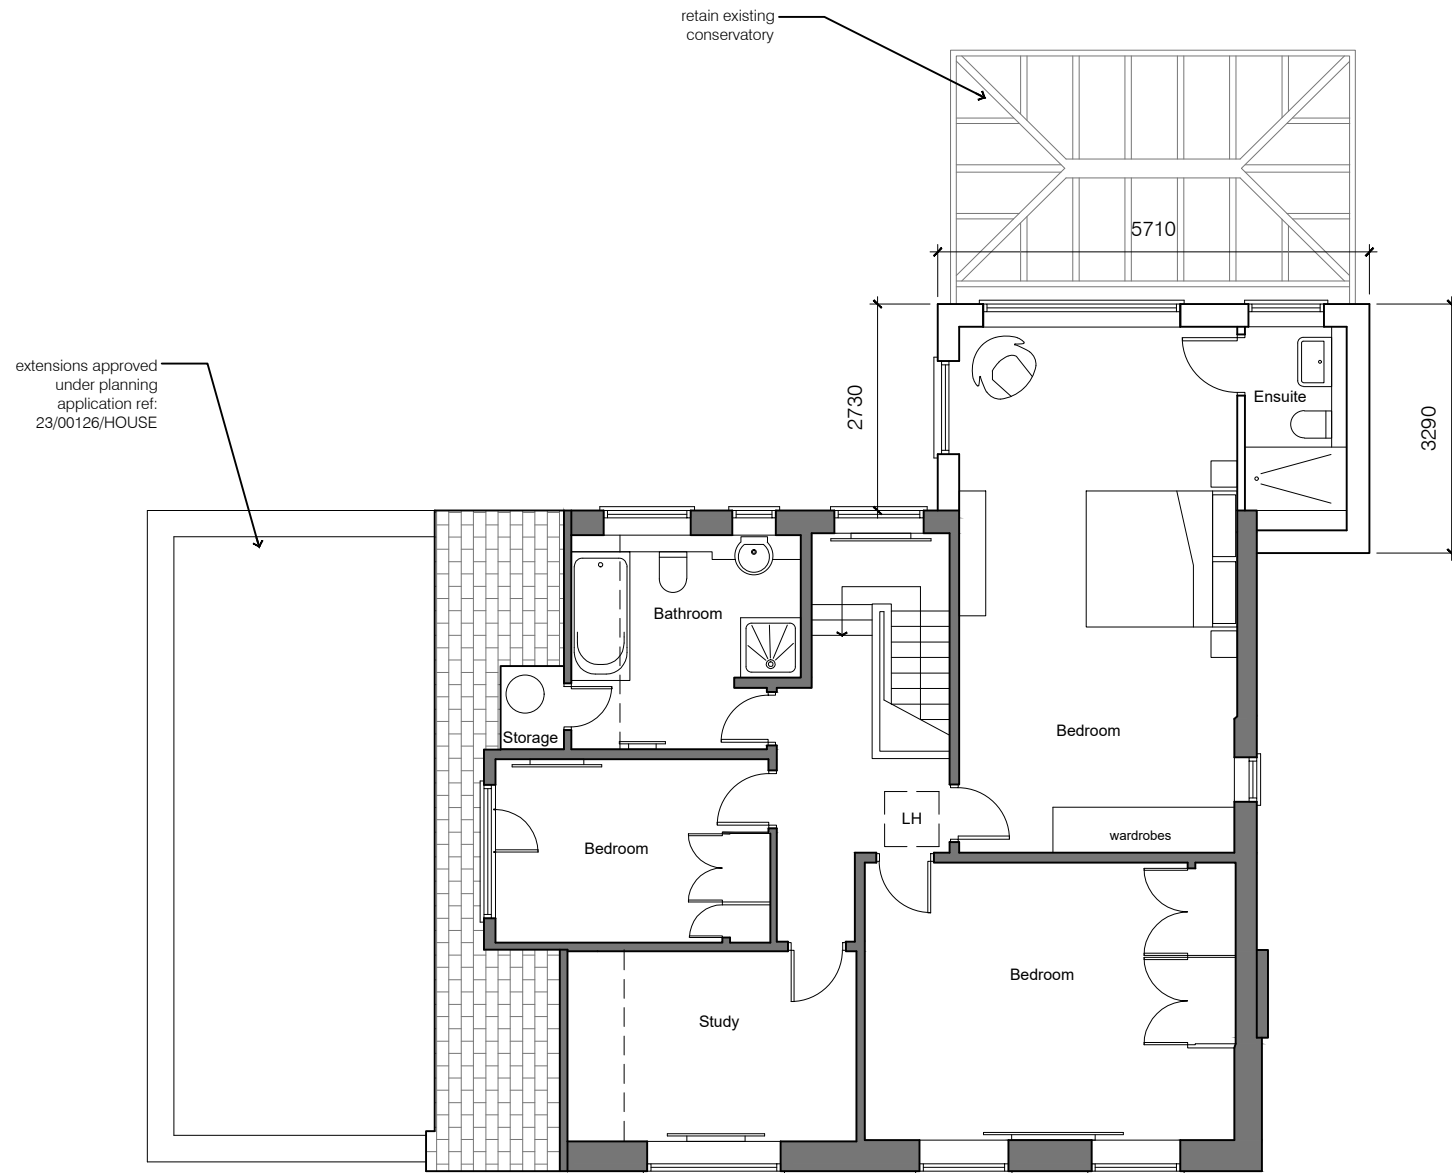

rev	date	description	drawn	checked
A	13.11.23	Conservatory retained	NL	NL

job no. **1398**
P2111A 12 The Close
 Proposed First Floor and Roof Plan
 1:100@A3